



All drawing files received from Hoffmann Morgan & Associates (HMA) are for use by the primary receiver only and are not to be disbursed to any other party(s) under any circumstances. All files provided from HMA shall be considered "as is" only. HMA produced drawings may not be 3rd party modified in any way. Any 3rd party usage of drawing files originally produced by HMA shall null and void any contractual obligations and/or liabilities associated with HMA

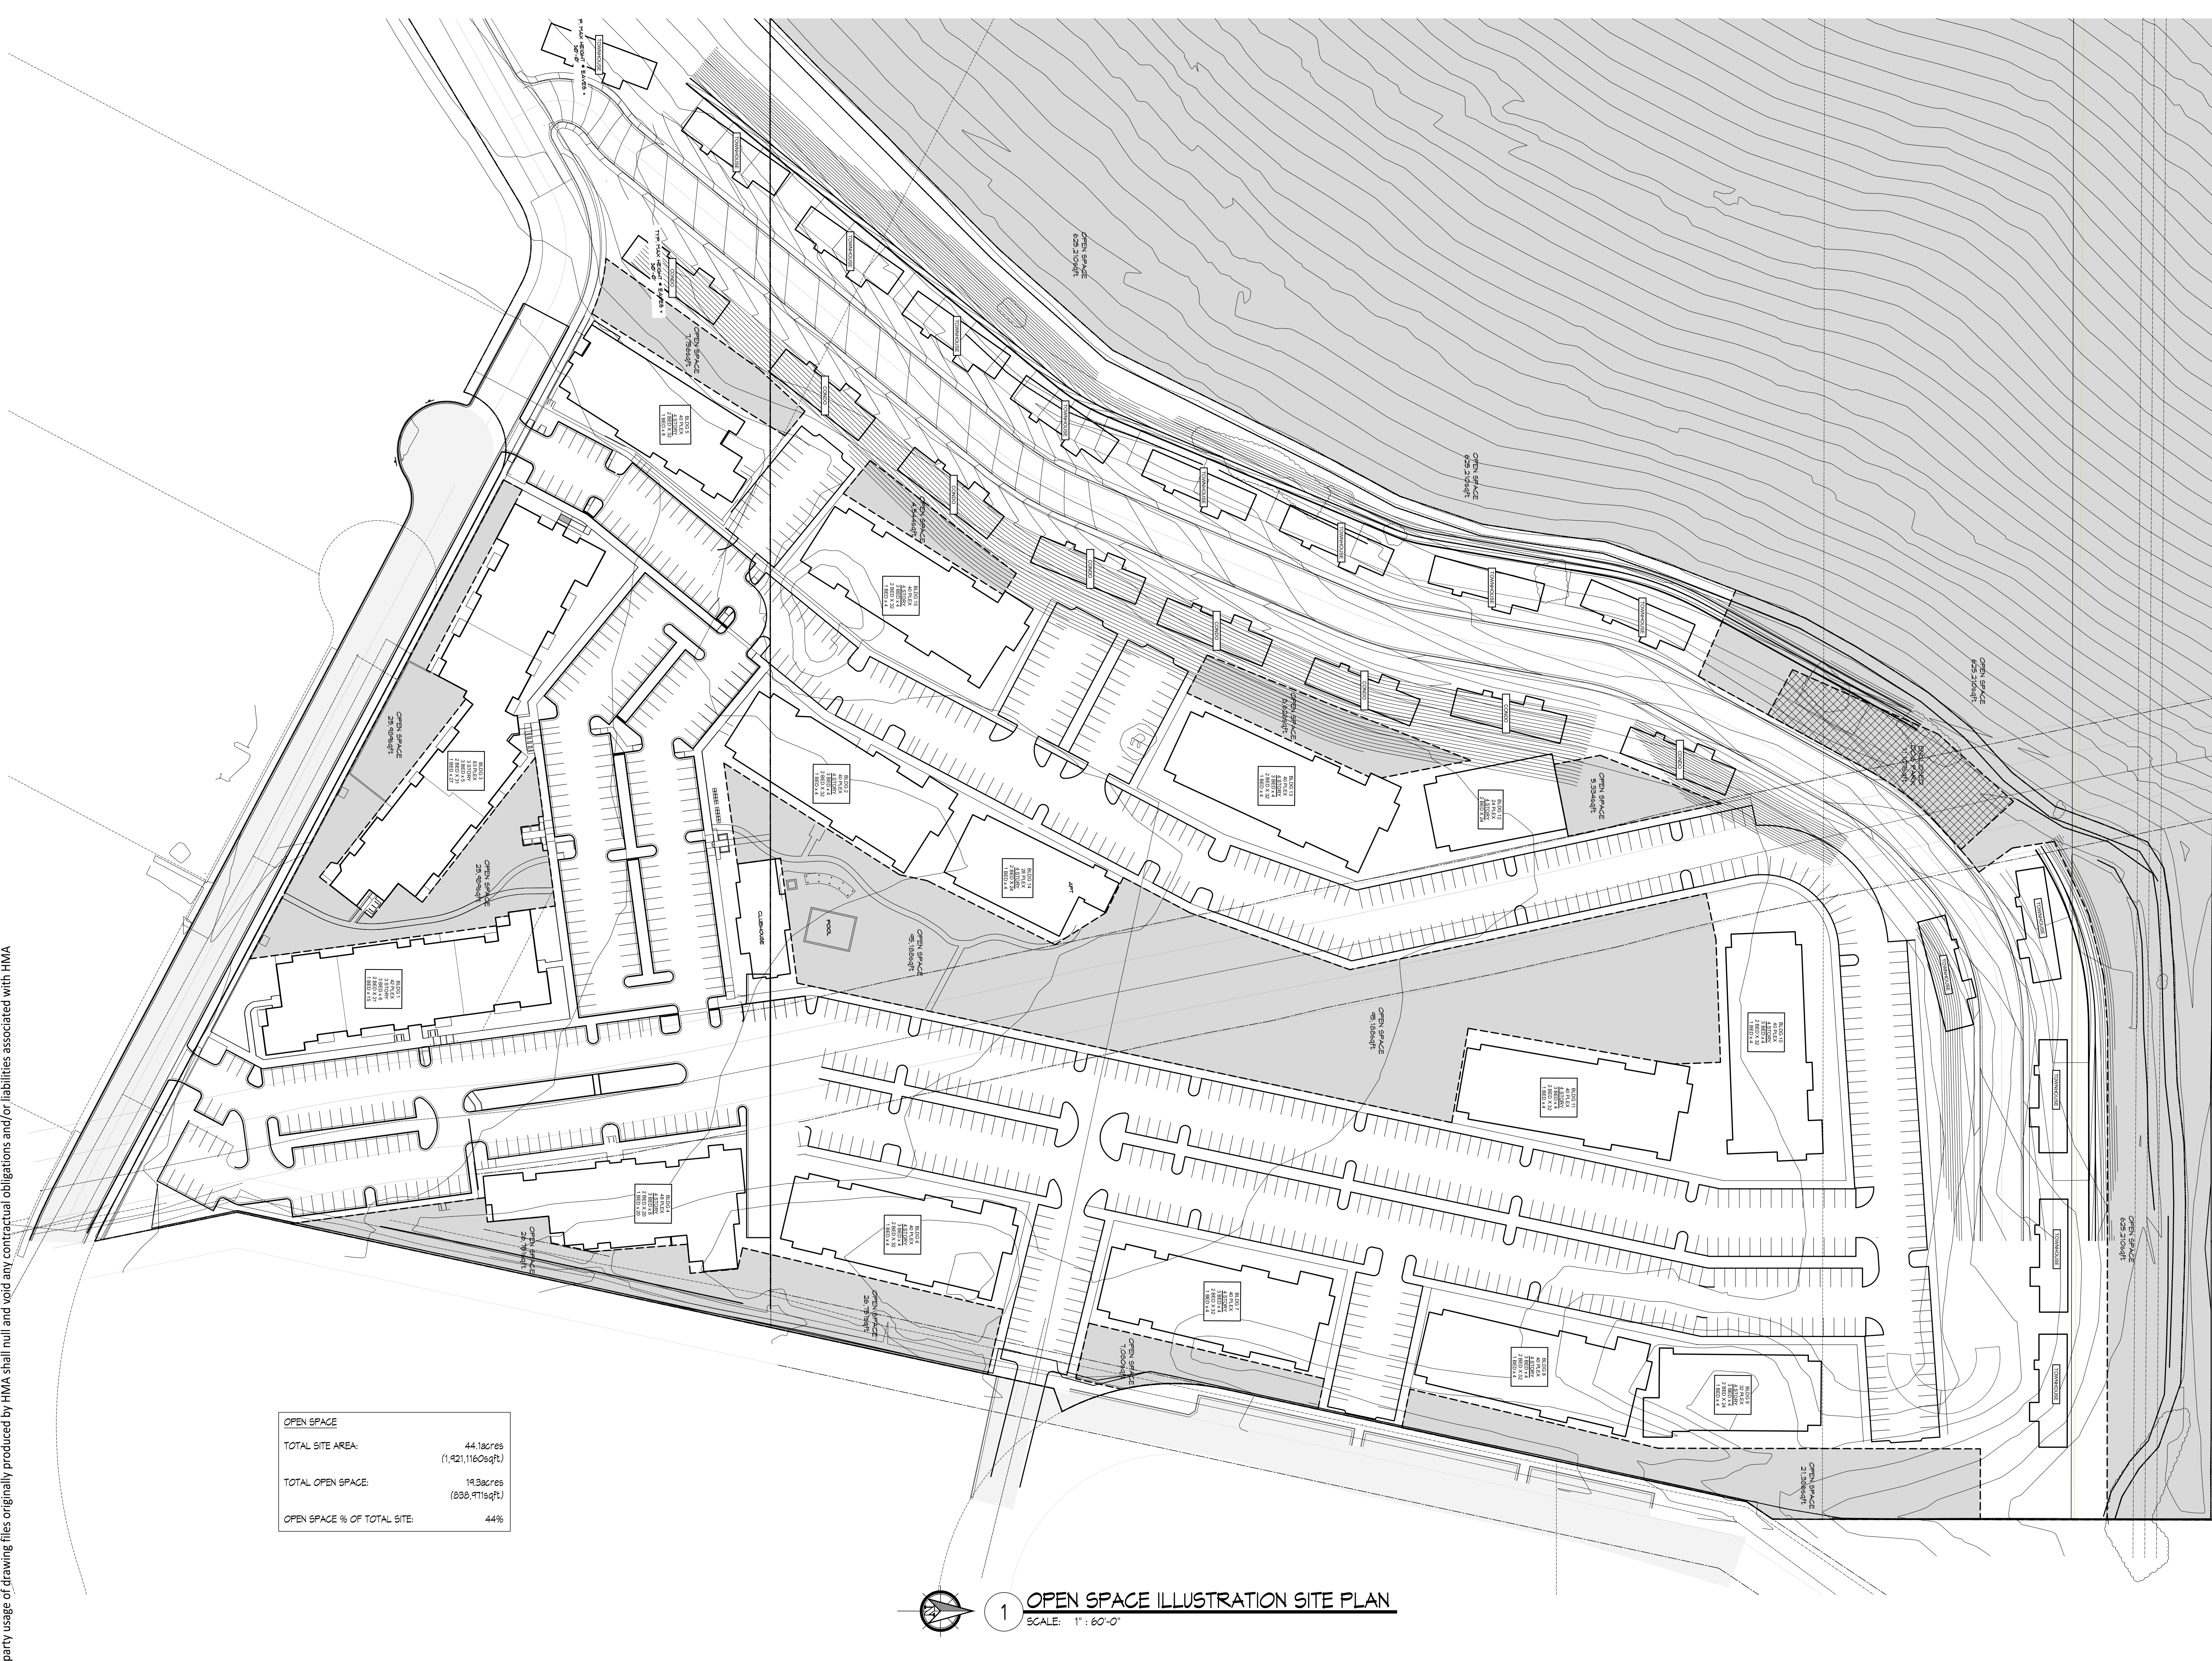

OPEN SPACE	
TOTAL SITE AREA:	44.1acres (1,921,1160sqft)
TOTAL OPEN SPACE:	19.3acres (838,971sqft)
OPEN SPACE % OF TOTAL SITE:	44%

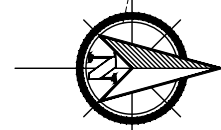


1 OPEN SPACE ILLUSTRATION SITE PLAN
SCALE: 1" = 60'-0"

PRELIMINARY NOT FOR CONSTRUCTION


Rev#	Description	Date	By:
1			
2			
Drawn By: HMA
Checked By: M. MORGAN
Project #: 19007
Date: 06-25-2021
Set I.D.: SCHEMATIC
SITE DESIGN
Sheet #:

Hoffmann Morgan & Associates P.C. expressly reserves its common law copyright and other property rights in these documents. These documents are not to be reproduced, changed, or copied in any form or manner whatsoever nor are they to be assigned to any 3rd party without first obtaining the expressed written permission and consent from Hoffmann Morgan & Associates.

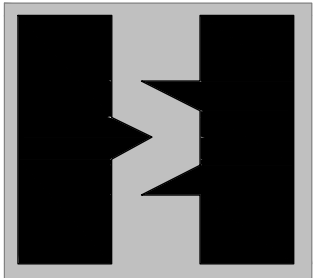

**HOFFMANN
MORGAN
& ASSOCIATES**
ARCHITECTURE
& PLANNING
265 West Front Street
Missoula, Montana
59802
(406) 728-8847
FAX (406) 728-7212

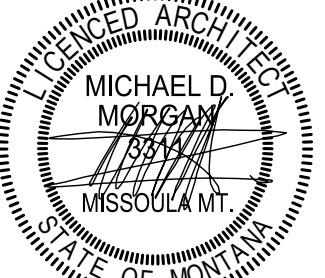

**MICHAEL D.
MORGAN**
23194
MISSOULA, MT
STATE OF MONTANA
LICENSED ARCHITECT

COPYRIGHT© 2021
HOFFMANN MORGAN
AND ASSOC.

GRANT CREEK VILLAGE MISSOULA, MONTANA