 



 BENCHMARK: ELEVATION 3187.78
TOP OF CONCRETE, SIDEWALK SOUTH SIDE


----- EXPANSION JOINT - DETAIL 2 / L106

———— CONTROL JOINT (TYP.)

 COLOR COAT (7,900 SQ. FT.)
SPECIFICATION 32 1307.


 LANDSCAPE BED
REFERENCE SITE RESTORATION SHT. L107

  IRRIGATED TURF
REFERENCE SITE RESTORATION SHT. L107

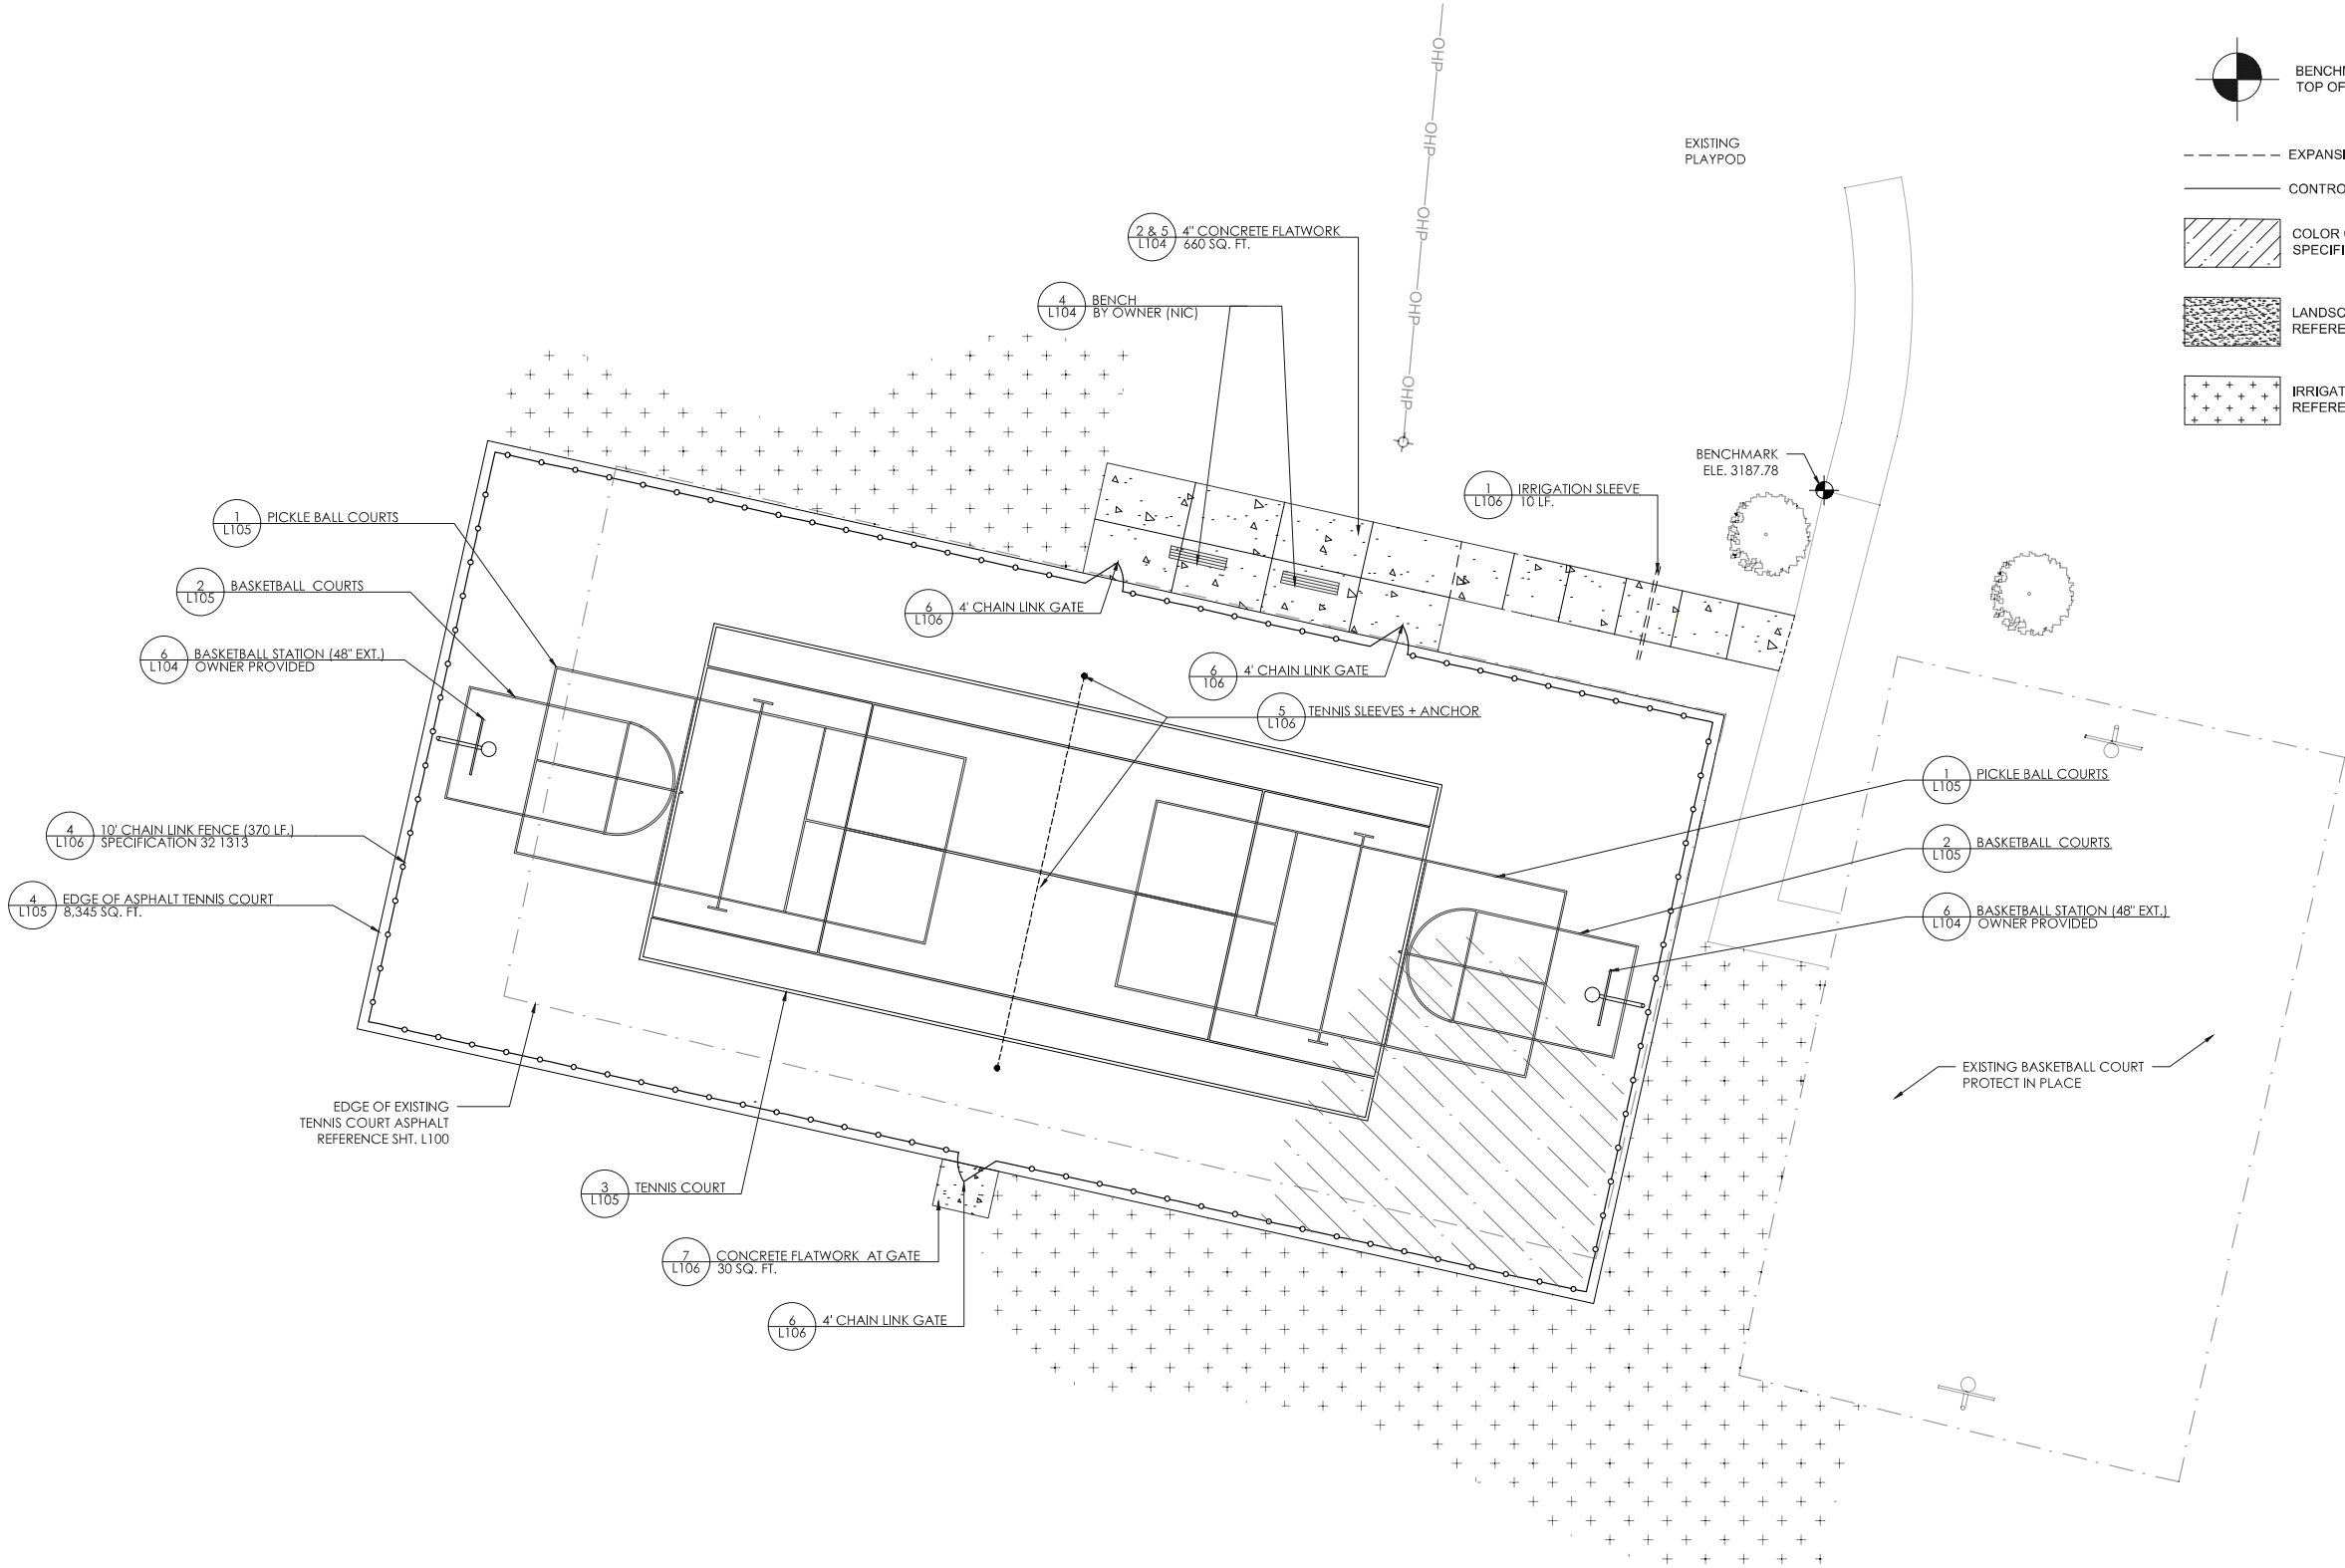

ISSUE RECORD / REVISION:

PURPOSE	DATE:
BID SET	1-9-23

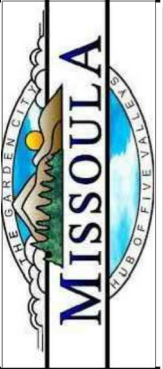

MARILYN PARK

CITY OF MISSOULA, MONTANA



DATE: 1-9-23
DRAWN BY: GS
CHECKED BY: GS

PROJECT NUMBER:
PKR-2023-01 MARILYN

SHEET NAME:
SITE PLAN

SHEET
NUMBER:
L101

BENCHMARK: ELEVATION 3178.38
TOP OF CONCRETE, END OF BRIDGE EAST SIDE.

PEDESTRIAN FOOT BRIDGE.

- IRRIGATED TURF
REFERENCE SITE RESTORATION SHT. L106
- LIMIT OF WORK
TEMPORARY CONSTRUCTION FENCE (400 LF.)
- EXISTING ASPHALT COURT
- EXPANSION JOINT - DETAIL 4 / L105
- CONTROL JOINT (TYP.)


- 3 SLEEVE
L105
- 2 & 4 4" CONCRETE FLATWORK
L104 125 SQ. FT.
- 3 BENCH
L104 BY OWNER (NIC)

- 1 BASKETBALL + FUTSAL STRIPPING
L105
- 2 EDGE OF ASPHALT COURT
L105 3,710 SQ. FT.

- 5 MULTI USE GOAL
L104

- 5 MULTI-USE GOAL
L104


EXISTING LIGHT POLE
PROTECT IN PLACE

 

ISSUE RECORD / REVISION:
PURPOSE: DATE:
BID SET: 1-9-23



FRANKLIN PARK CITY OF MISSOULA, MONTANA

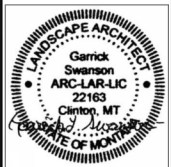

DATE: 1-9-23
DRAWN BY: GS
CHECKED BY: GS
PROJECT NUMBER:
PKR-2023-02 FRANKLIN
SHEET NAME:

SITE PLAN

SHEET
NUMBER:
L101