



NAME: N:\PROJECTS\W020 21001 - CFR RESTORATION & ACCESS\DWG\SHEETS\DESIGN PLAN SET\08 SITE PLAN 2 BW.DWG
PLOT DATE: September 16, 2021 6:01 PM, BY: MAXWELL (MAX) HALLER

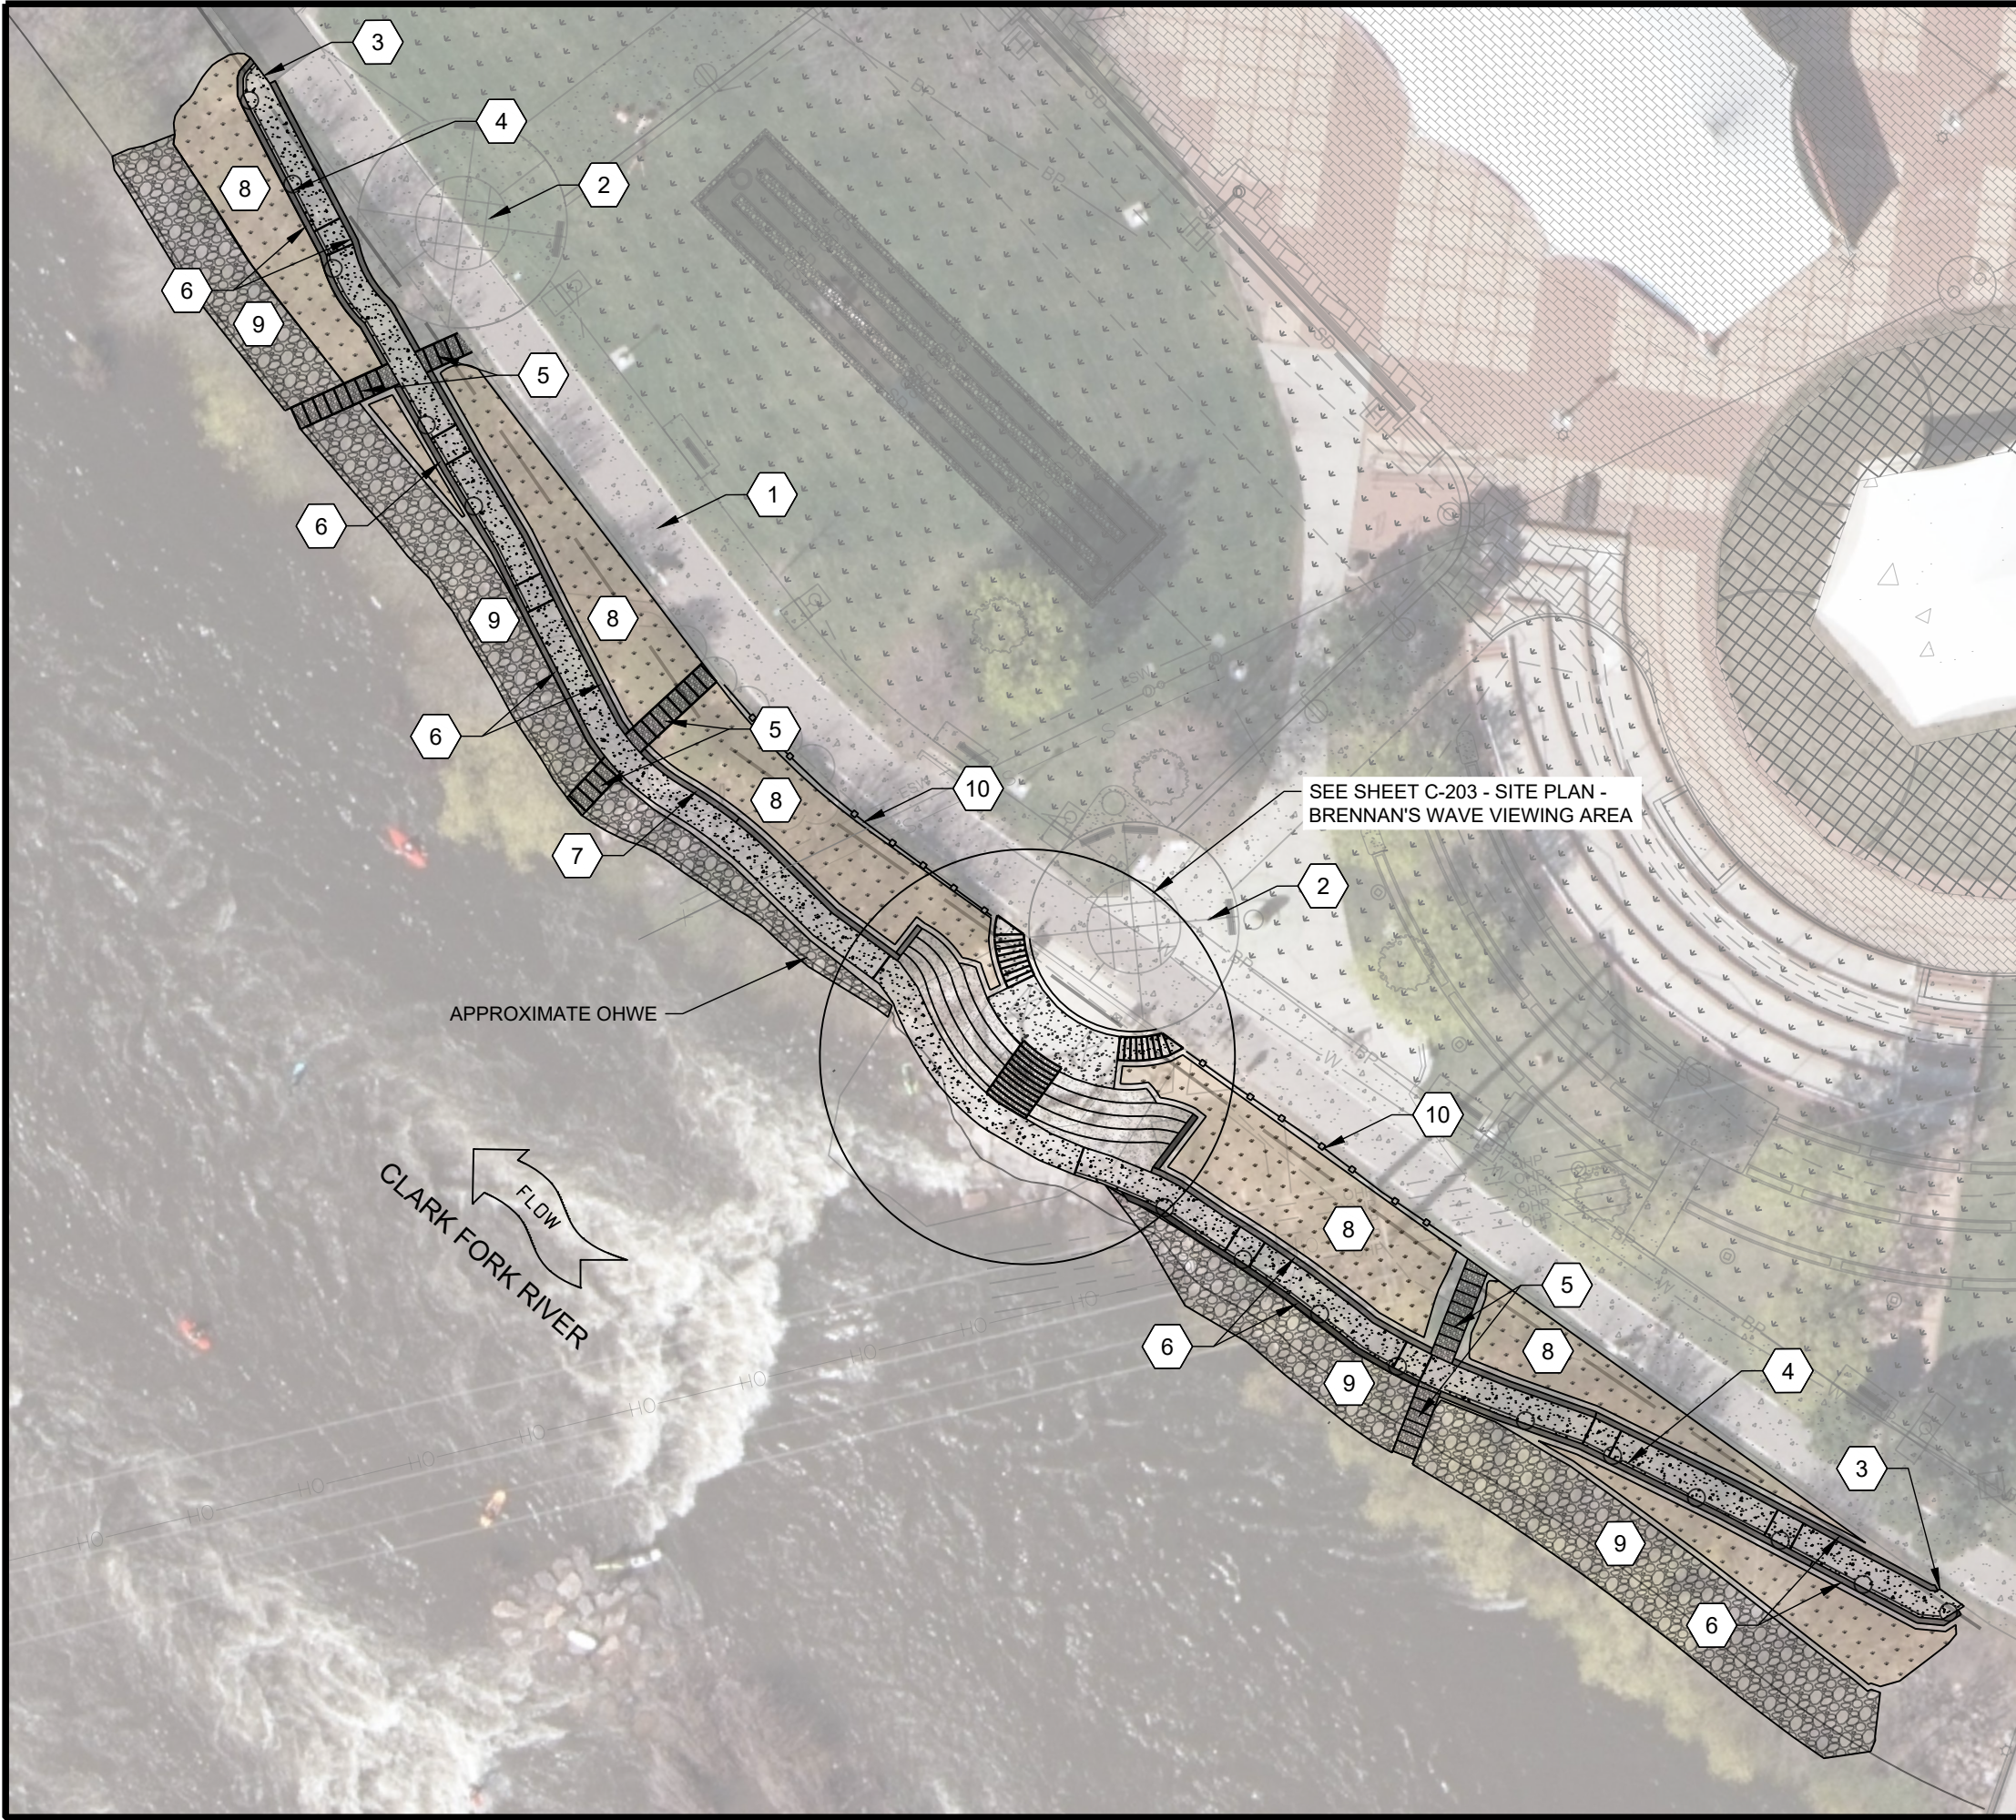

KEYED NOTES	
I.D.#	DESCRIPTION
1	PROPOSED SIDEWALK (BY OTHERS)
2	PROPOSED CIRCULAR FEATURE (BY OTHERS)
3	ADA CONCRETE SIDEWALK 4" THICK, 5' WIDTH.
4	ADA HANDRAIL.
5	3' WIDE FLAT STONE STAIRS
6	RETAINING WALL (0.5' - 3').
7	RETAINING WALL (3' - 5').
8	UPLAND PLANTING AREA.
9	MDT CLASS II REVEGETATED RIPRAP.
10	PERMANENT FENCE

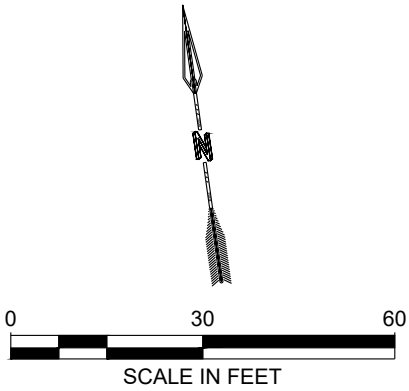

DESIGNED
MDH
DRAWN
MDH
CHECKED
MAR
DATE
09/2021

REVISION

STAMP
60%
REVIEW

PRELIMINARY
NOT FOR CONSTRUCTION
9/2021

811
Know what's below.
Call before you dig.

CITY OF MISSOULA
PARKS AND RECREATION
DEPARTMENT
600 CREGG LANE
MISSOULA, MT 59801

CLARK FORK RIVER
RESTORATION AND
ACCESS

SITE PLAN - BRENNAN'S
WAVE ACCESS

SHEET NUMBER:
C-202
SHEET