

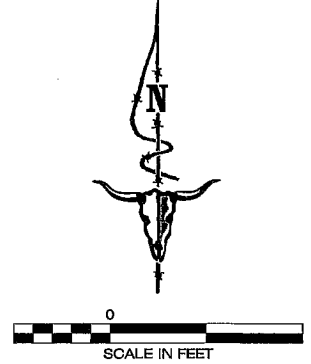


* Assumes 3.5' eye height and 2' target height
per Ausho Green book

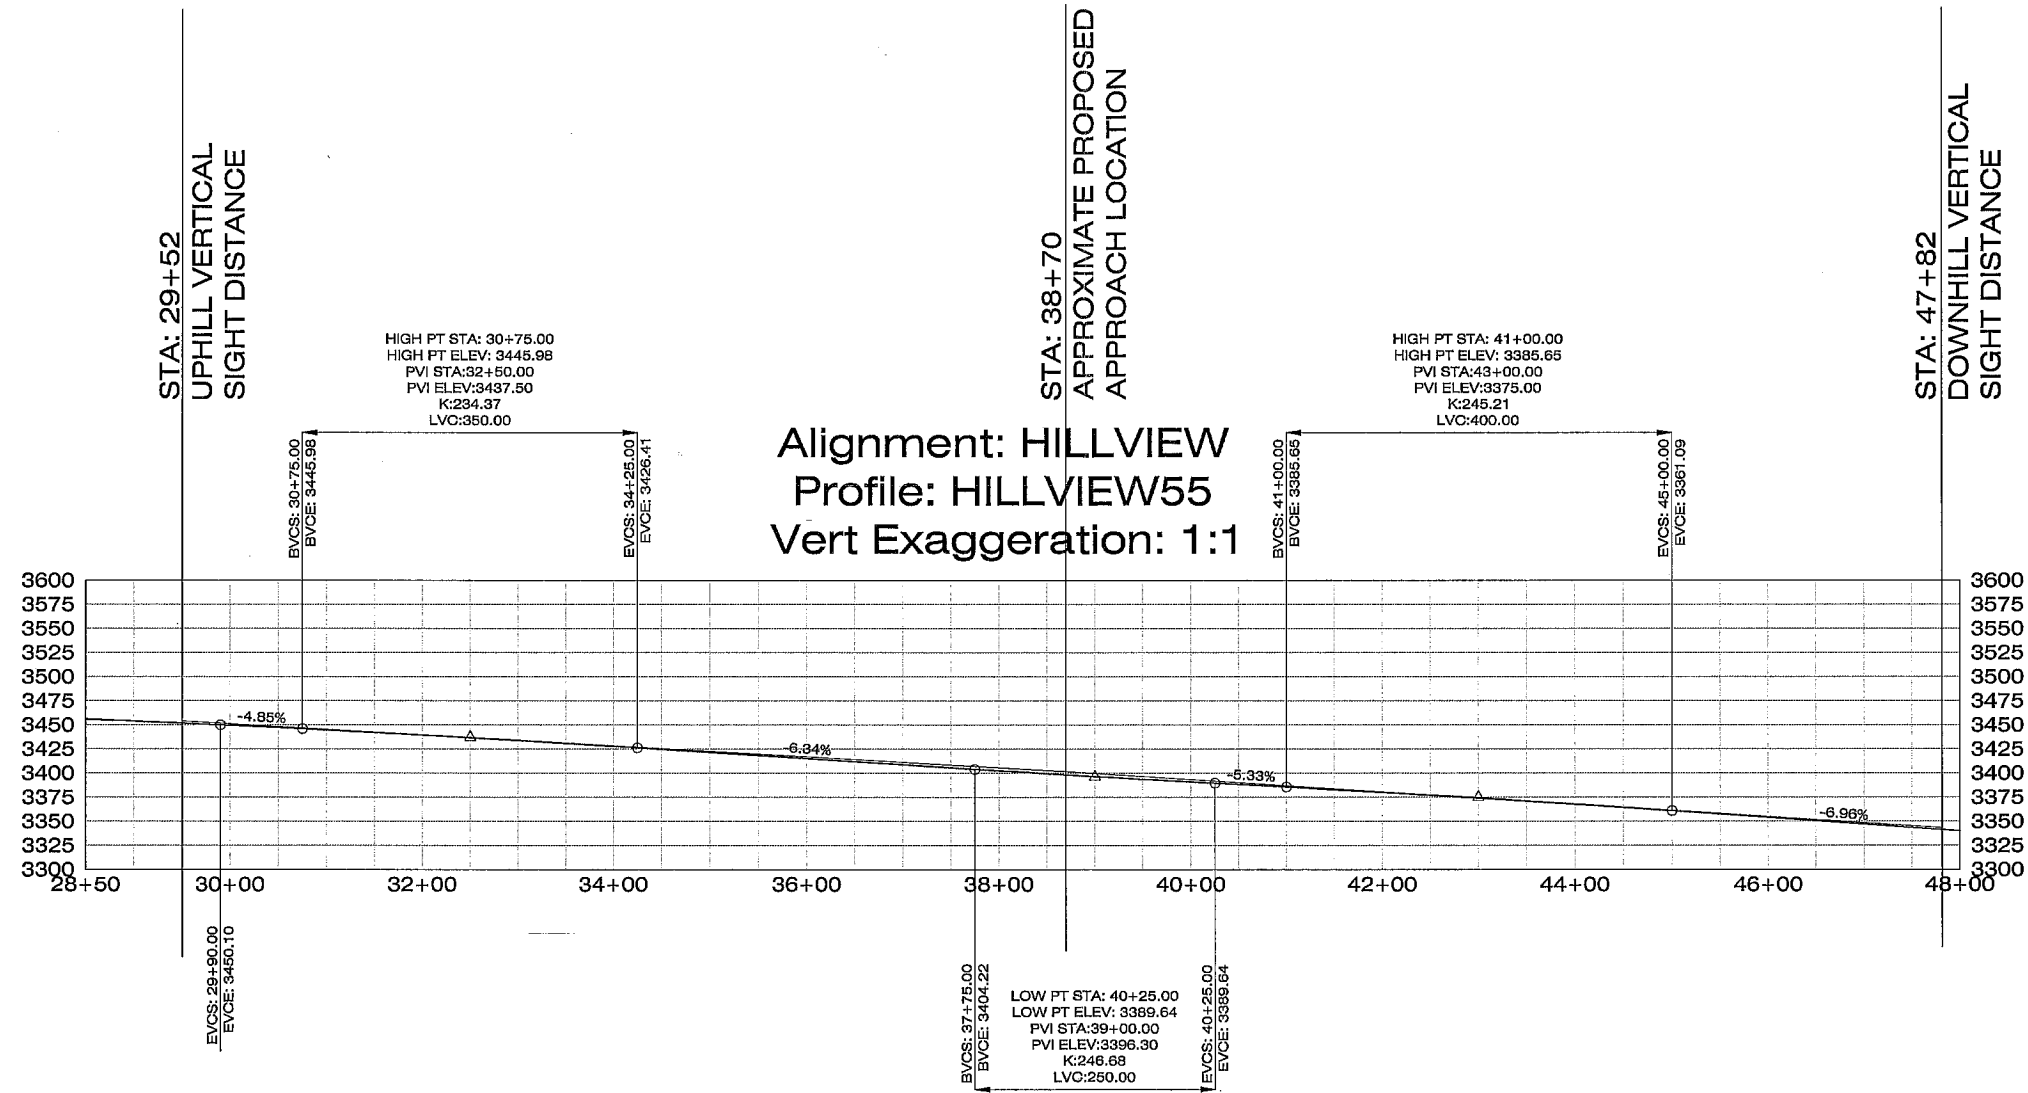

PRELIMINARY	PROJECT NO. 14-3592	PROJECT NAME HILLVIEW CROSSING	LOCATION
	SHEET 1 OF 1	SHEET TITLE VERTICAL SIGHT DISTANCE ON HILLVIEW WAY	PREPARED FOR
	DESIGNED: _____		
	DRAFTED: <i>JW</i>		
CHECKED: _____			DATE: 7/31/2018
TERRITORIAL LANDWORKS, INC. CIVIL ENGINEERING • SURVEYING • LAND USE CONSULTING www.territorial-landworks.com P.O. Box 3851 Missoula, MT 59806 Plot Date: 8/1/2018 1:01 PM			REVISIONS DATE

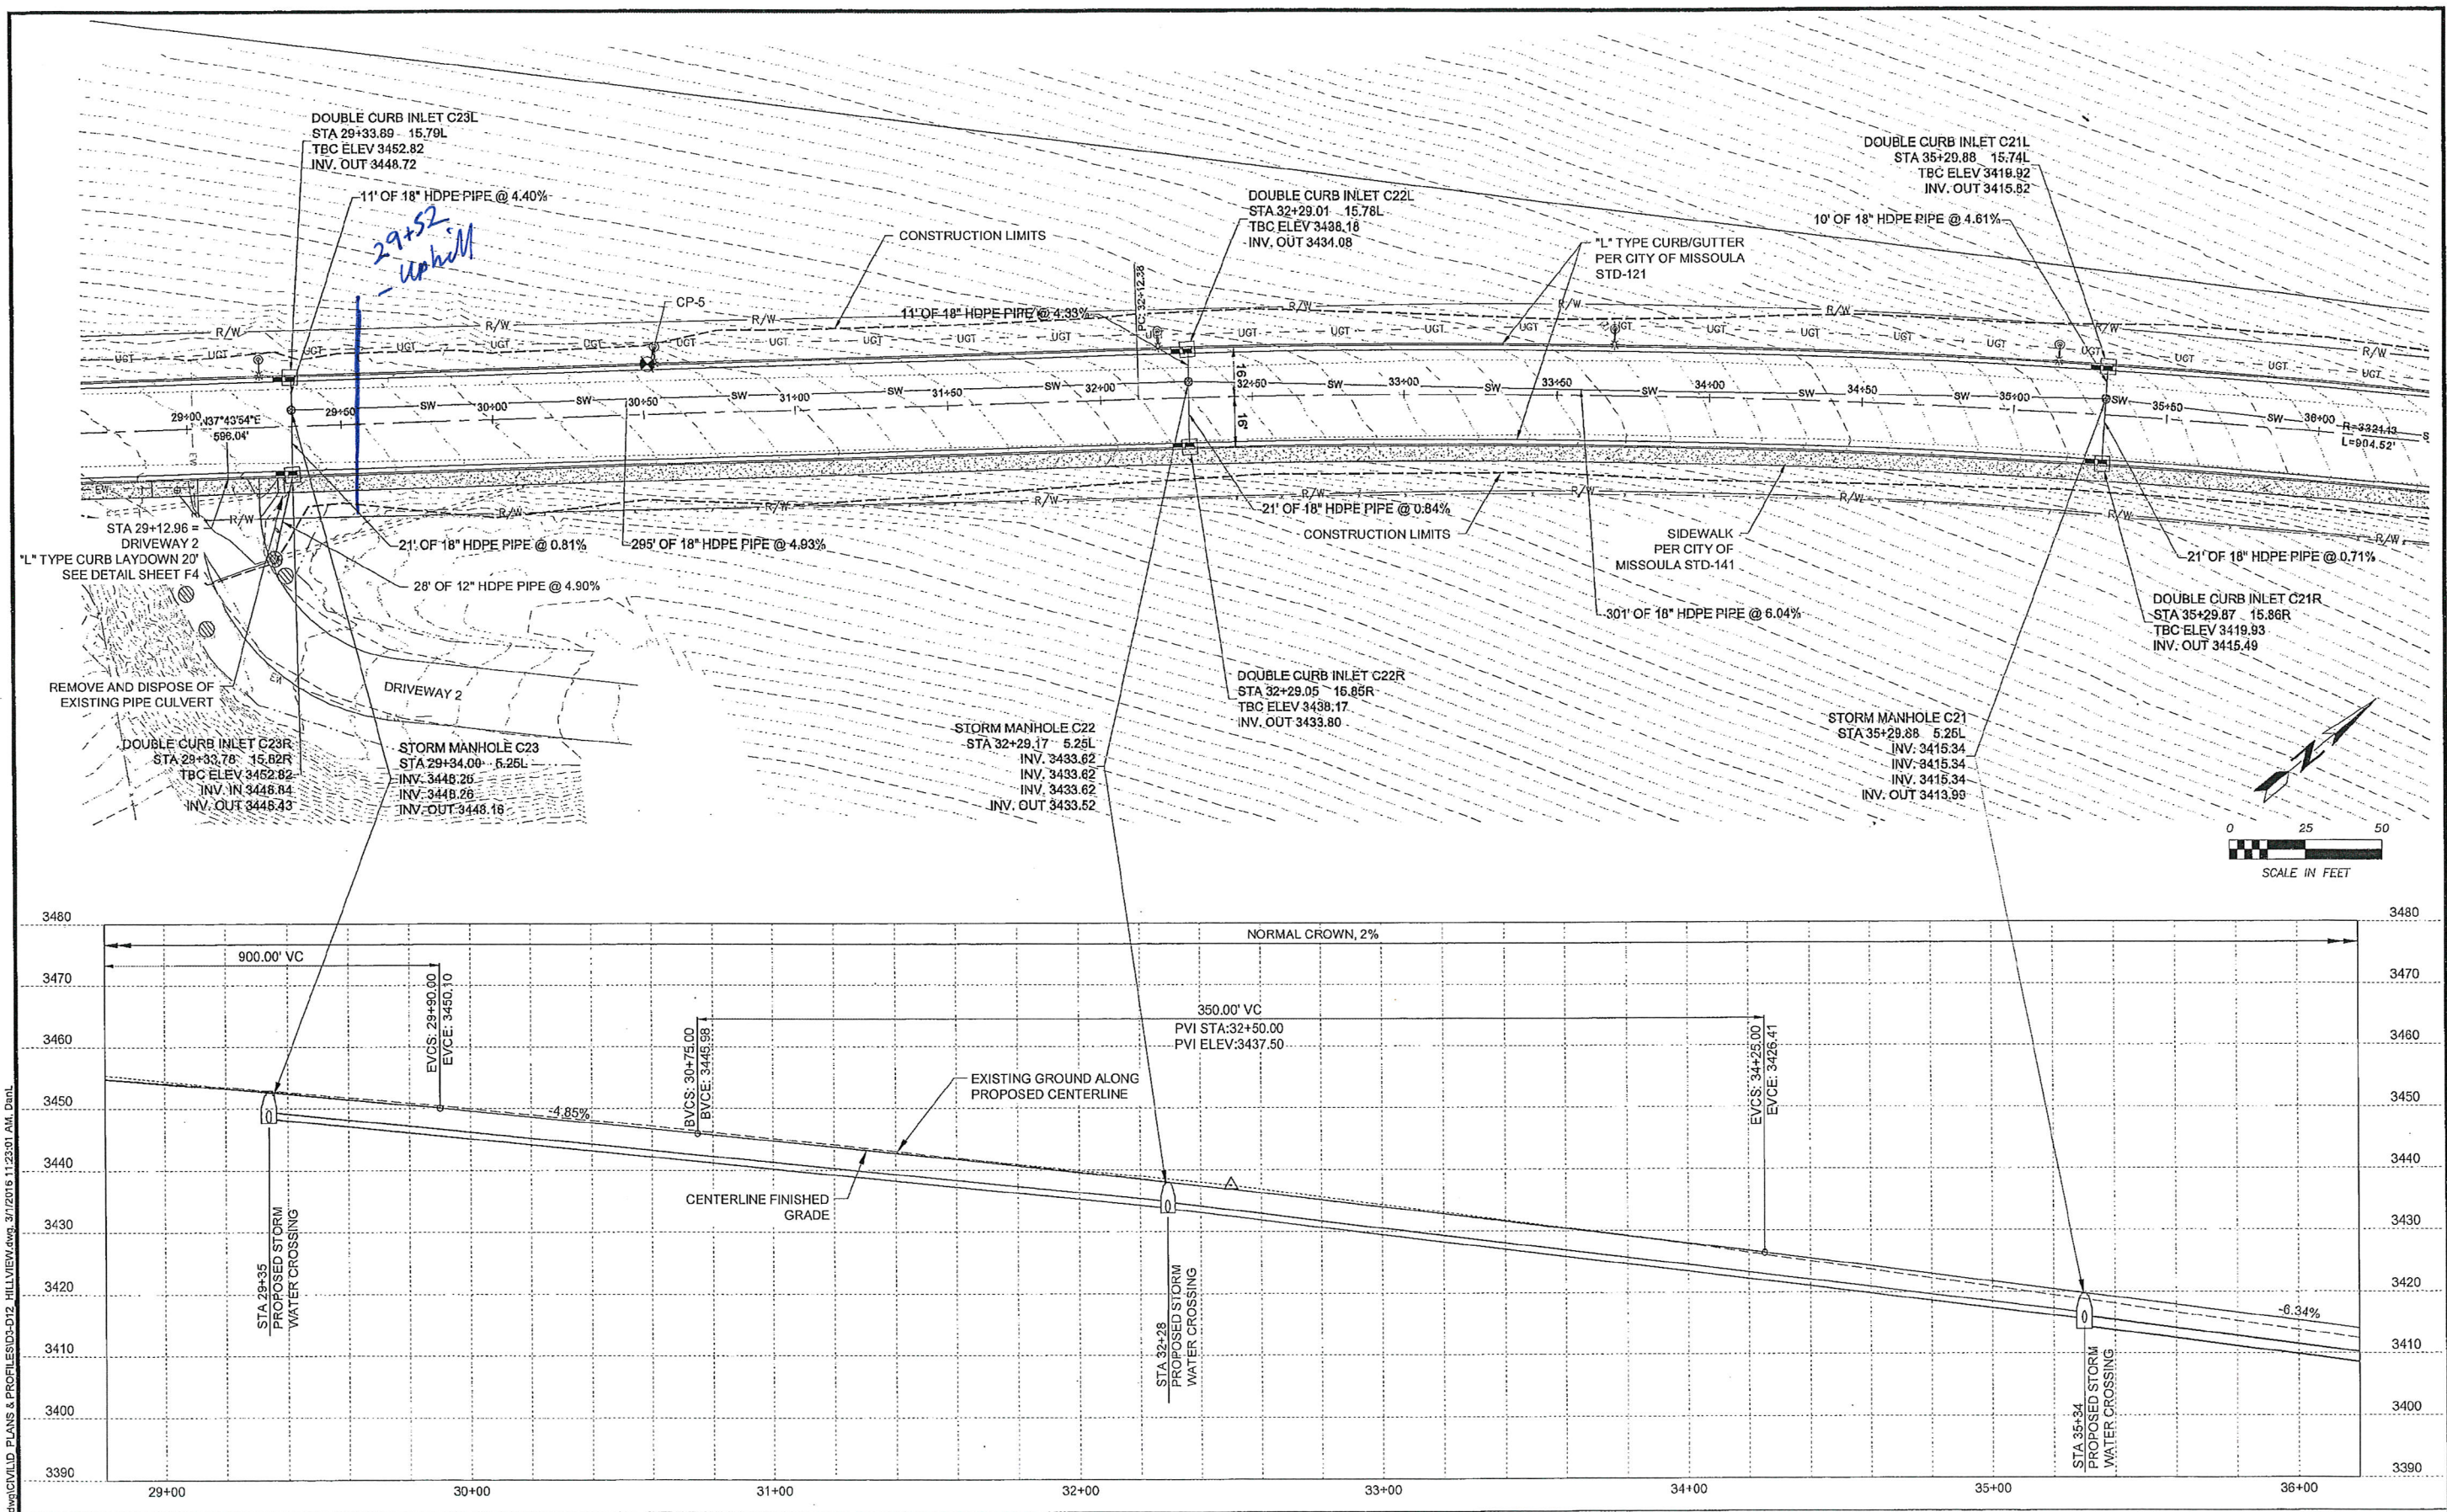

F:\6468 Hillview Way\dwg\CIVIL\PLANS & PROFILES\03-D12 Hillview.dwg 3/1/2016 11:23:01 AM Dml

BY	DATE	REVISION DESCRIPTION

DESIGN	PD	PROJ. NO.	6469
DRAWN	ML	DATE	5/2015
CHECKED	MU	SURVEYED	DJA




D&A P.C.
CONSULTING ENGINEERS & LAND SURVEYORS
2003 Russett Street, Missoula, Montana 59801-6561
Phone 406/721-4309 Fax 406/946-6371


CITY OF MISSOULA
HILLVIEW WAY
SID #549

HILLVIEW WAY
STREET PLAN & PROFILE
STA 29+00 to STA 36+00

SHEET	OF
D7	D12

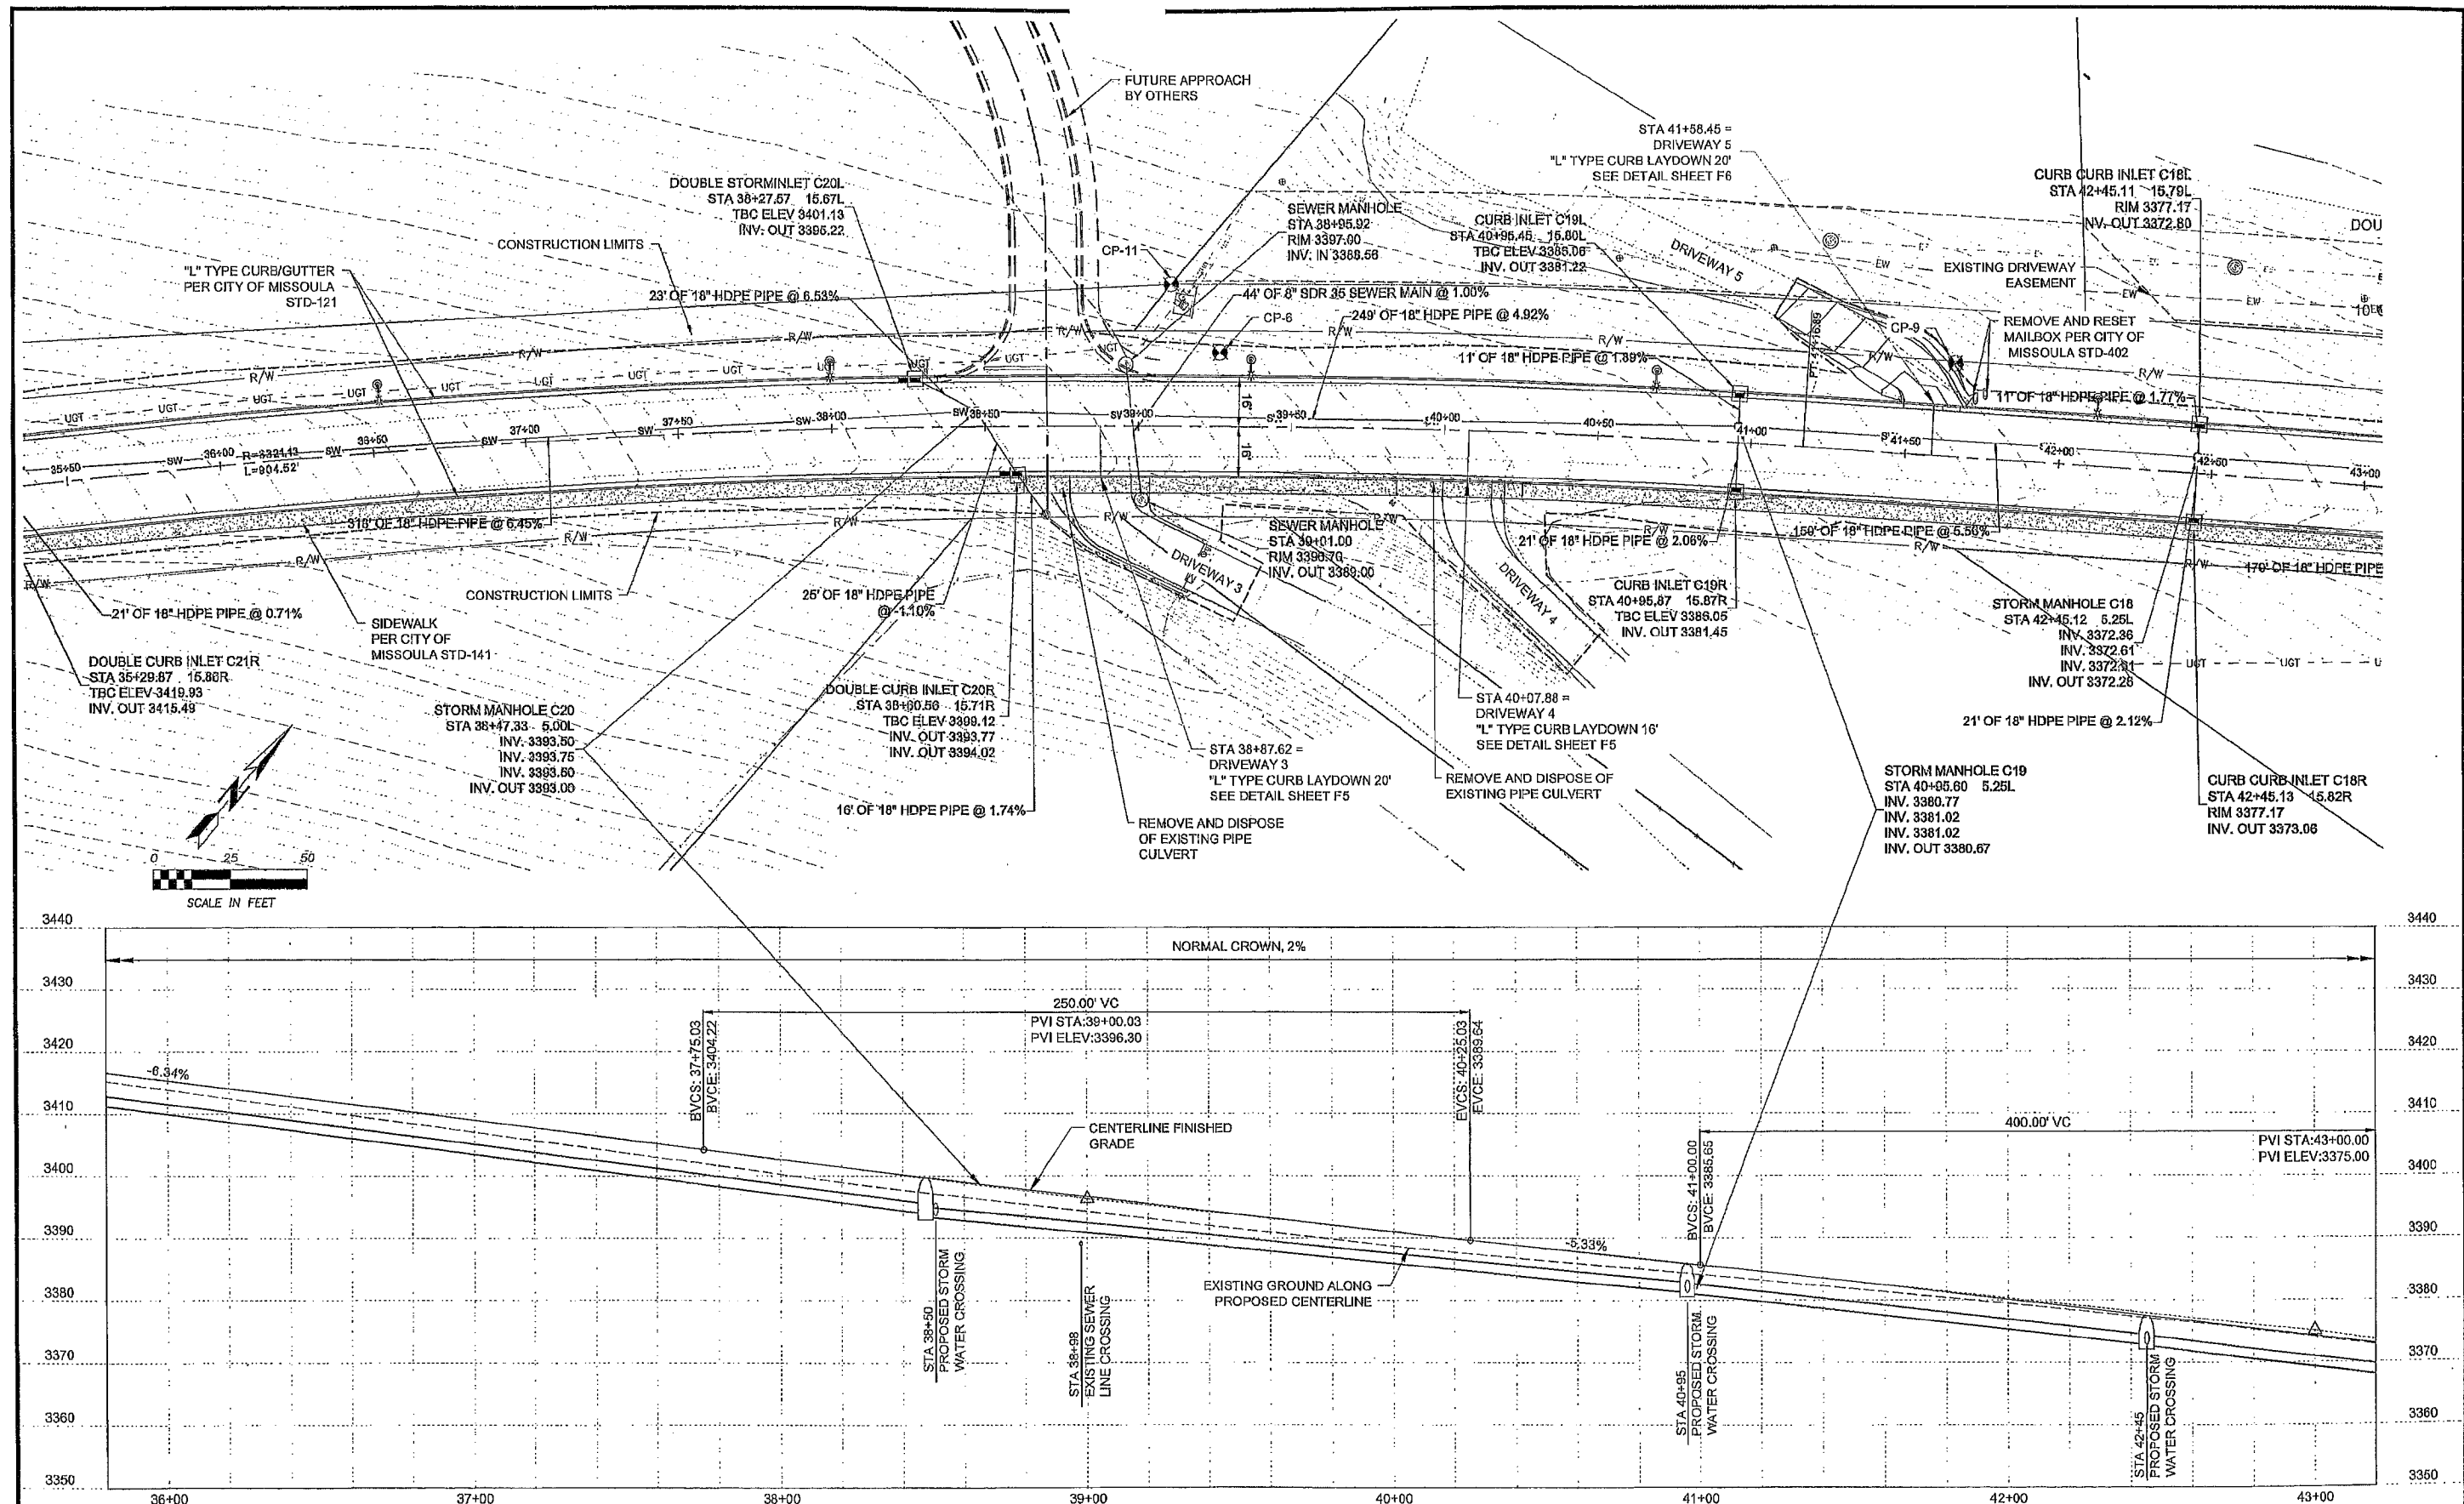

F:\6459 Hillview Way\dwg\civild PLANS & PROFILES\3-D12 Hillview.dwg, 3/1/2016 11:23:41 AM, Dan L

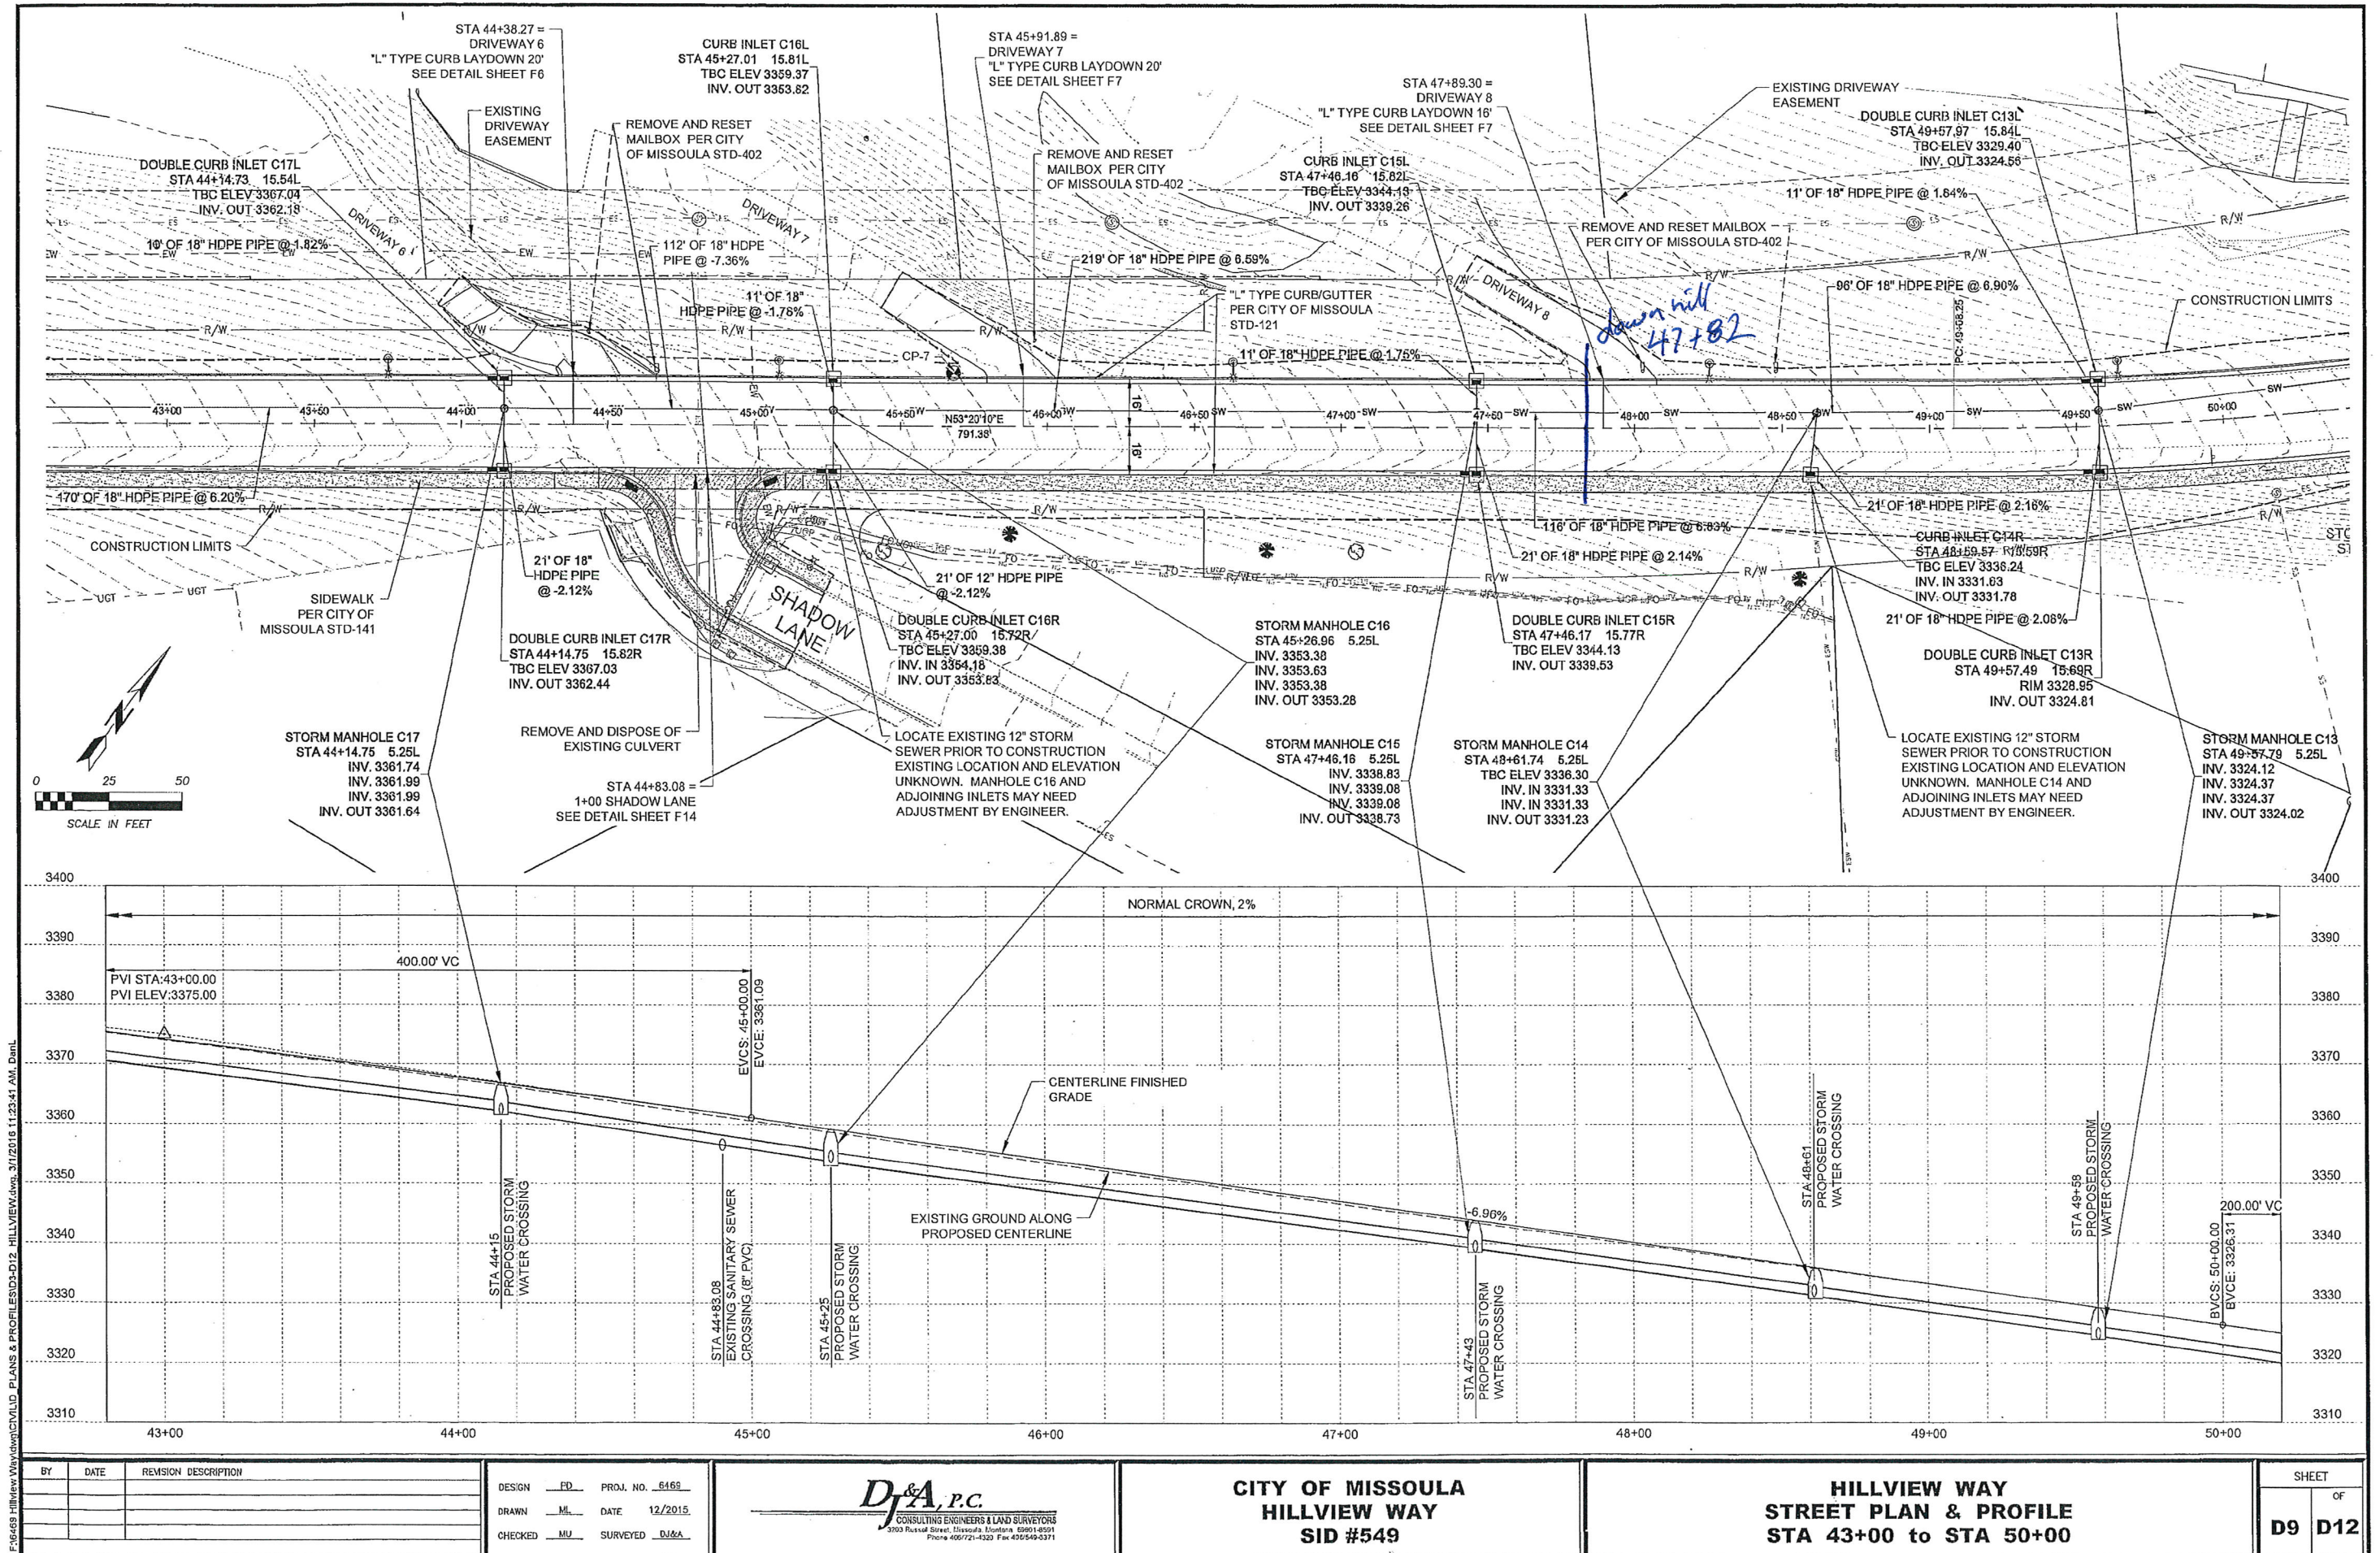

BY	DATE	REVISION	DESCRIPTION

DESIGN	PD	PROJ. NO.	6469
DRAWN	ML	DATE	12/2015
CHECKED	MU	SURVEYED	DJA

DJA, P.C.
CONSULTING ENGINEERS & LAND SURVEYORS
3703 Russell Street, Missoula, Montana 59801-8591
Phone: (406) 721-3323 Fax: (406) 549-0371

CITY OF MISSOULA
HILLVIEW WAY
SID #549

HILLVIEW WAY
STREET PLAN & PROFILE
STA 43+00 to STA 50+00

SHEET	OF
D9	D12