
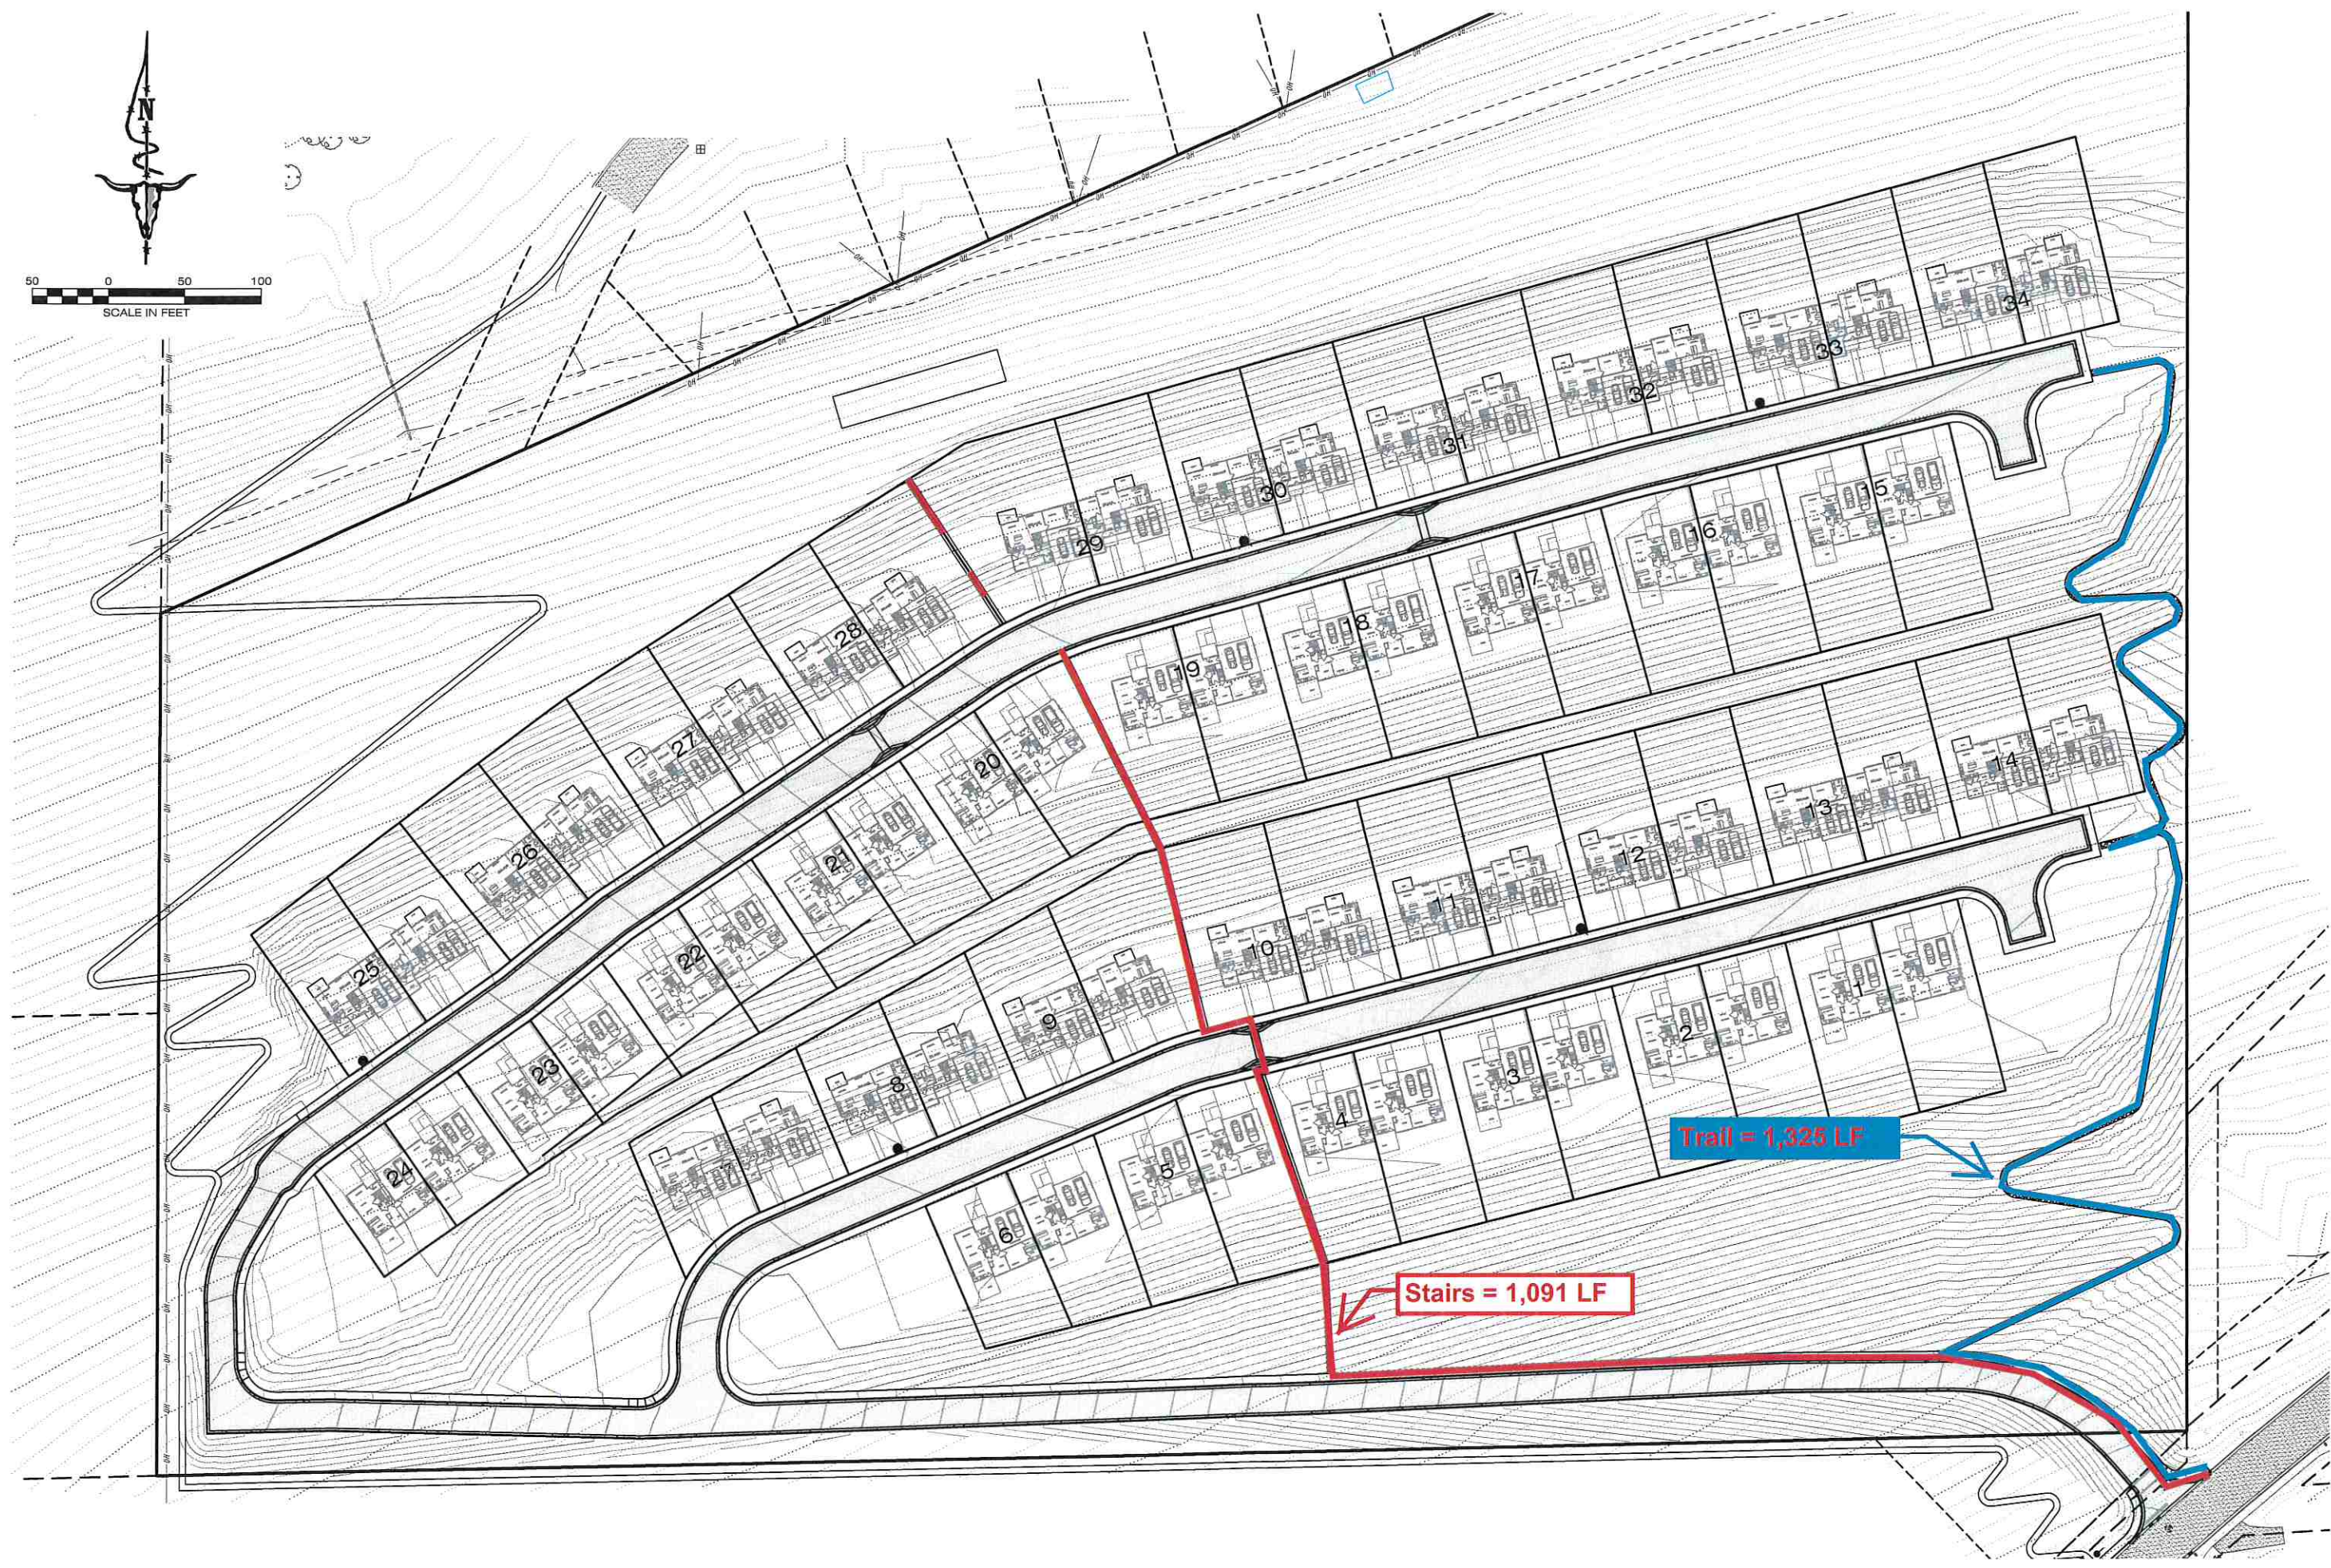


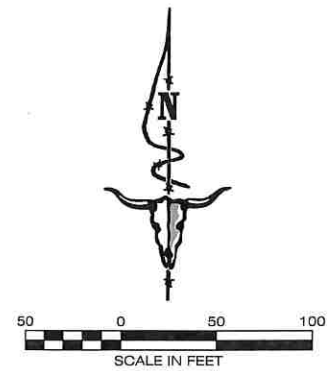

Stairs = 1,091 LF

Trail = 1,325 LF

PROJECT NO.
14-3592

SHEET
1 OF 1

PROJECT NAME
HILLVIEW CROSSING - MISSOULA

SHEET TITLE
PROPOSED TRAIL EXHIBIT

LOCATION
CITY OF MISSOULA
12N, 19W, S6
MISSOULA COUNTY, MONTANA
PREPARED FOR
HILLVIEW CROSSING, LLC.

DESIGNED:
DRAFTED: *JW*
CHECKED:
DATE: 4/19/2018

REVISIONS
DATE

TERRITORIAL LANDWORKS, INC.
CIVIL ENGINEERING • SURVEYING • LAND USE CONSULTING
www.territoriallandworks.com
P.O. Box 3851
Missoula, MT 59806
PH: 406/721-0142
FAX: 406/721-5224
PLC21 DATE: 10/20/2011 9:52 AM

PRELIMINARY

MISSOULA COUNTY, MONTANA
HILLVIEW CROSSING - MISSOULA
DEVELOPMENT & DRAFTING BY TERRITORIAL LANDWORKS, INC.




PROPOSED EASEMENT


PROPOSED TYPICAL TRAIL

PROPOSED TRAIL

PLAN VIEW

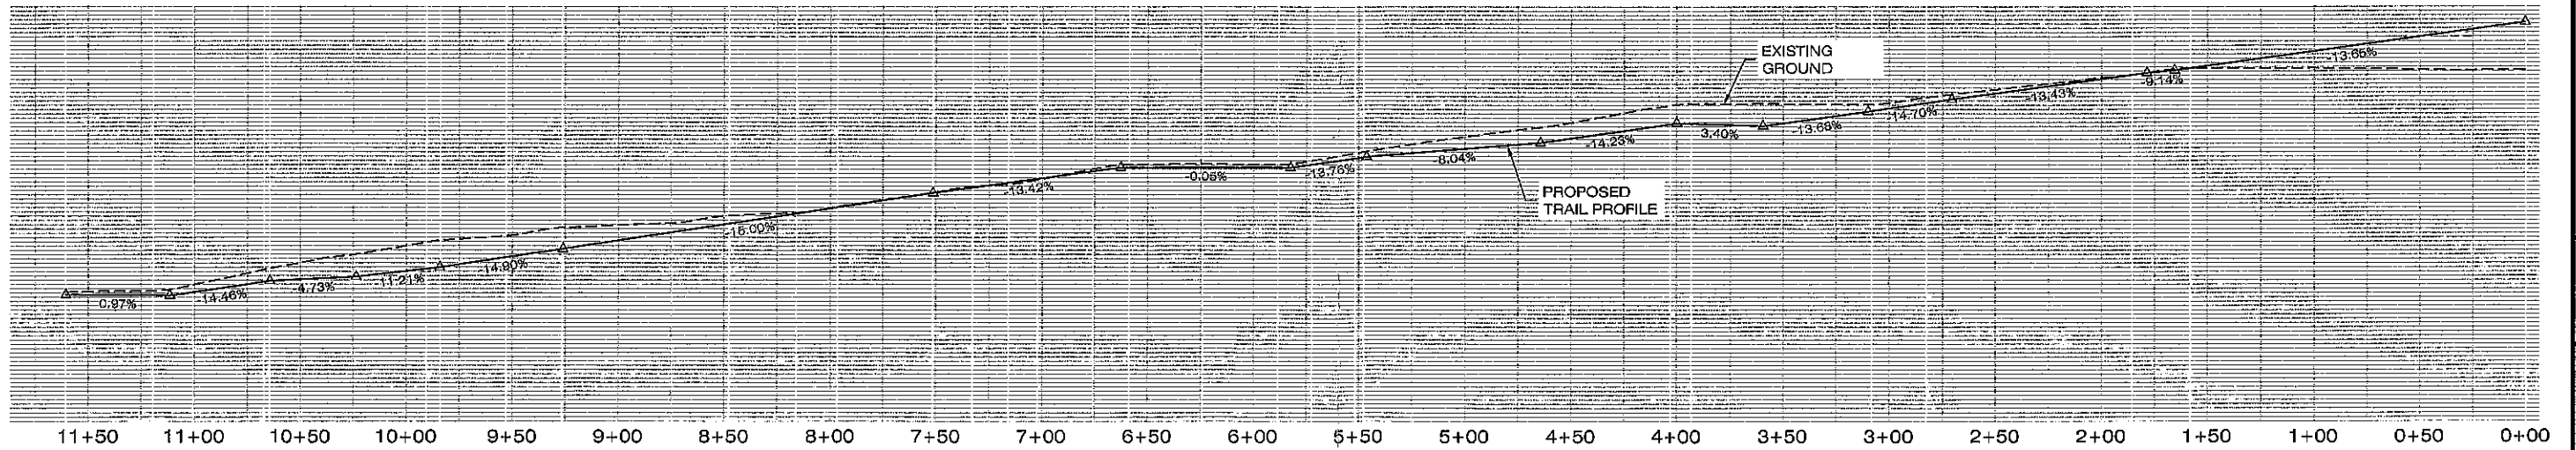

PROFILE VIEW

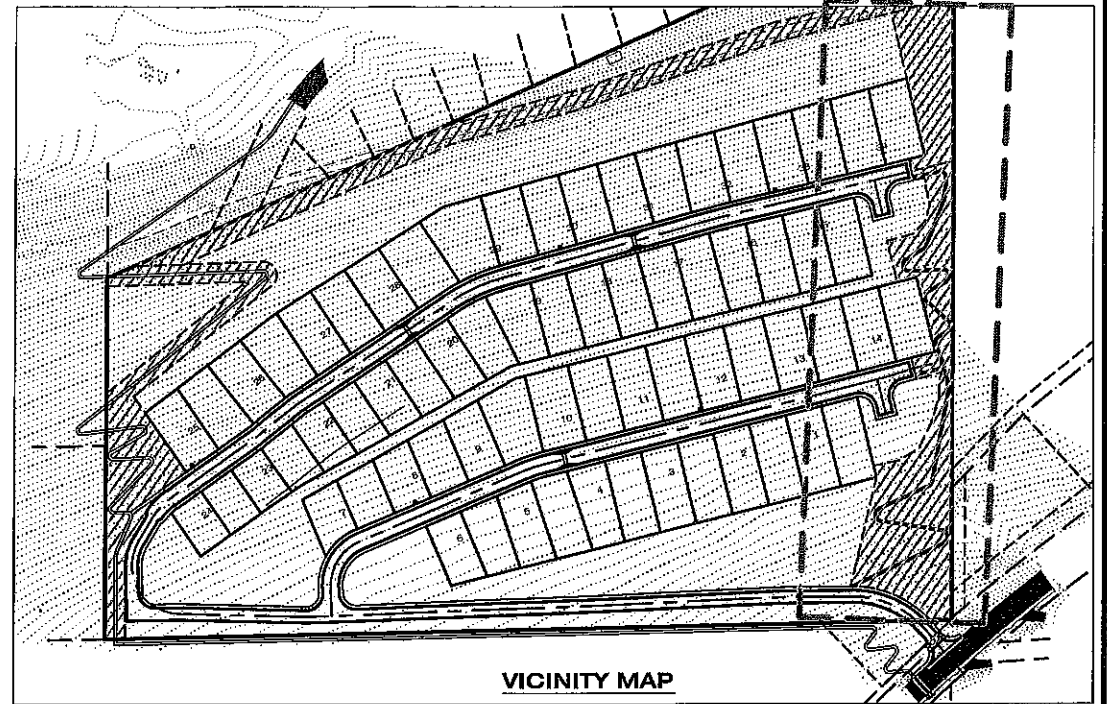

VICINITY MAP

TERRITORIAL LANDWORKS, INC. CIVIL ENGINEERING • SURVEYING • LAND USE CONSULTING www.territoriallandworks.com P.O. Box 3851 Missoula, MT 59806 Tel: 406/721-0187 Fax: 406/721-5224 Plot Date: 10/10/2018 2:43 PM	
REVISIONS	DATE
DESIGNED:	
DRAFTED:	JW
CHECKED:	
DATE:	4/19/2018
PROJECT NO.	14-3592
SHEET	1 OF 1
PROJECT NAME	HILLVIEW CROSSING - MISSOULA
LOCATION	CITY OF MISSOULA 12N, 19W, S6 MISSOULA COUNTY, MONTANA PREPARED FOR HILLVIEW CROSSING, LLC.
SHEET TITLE	PROPOSED TRAIL EXHIBIT SECONDARY OPTION
PRELIMINARY	