


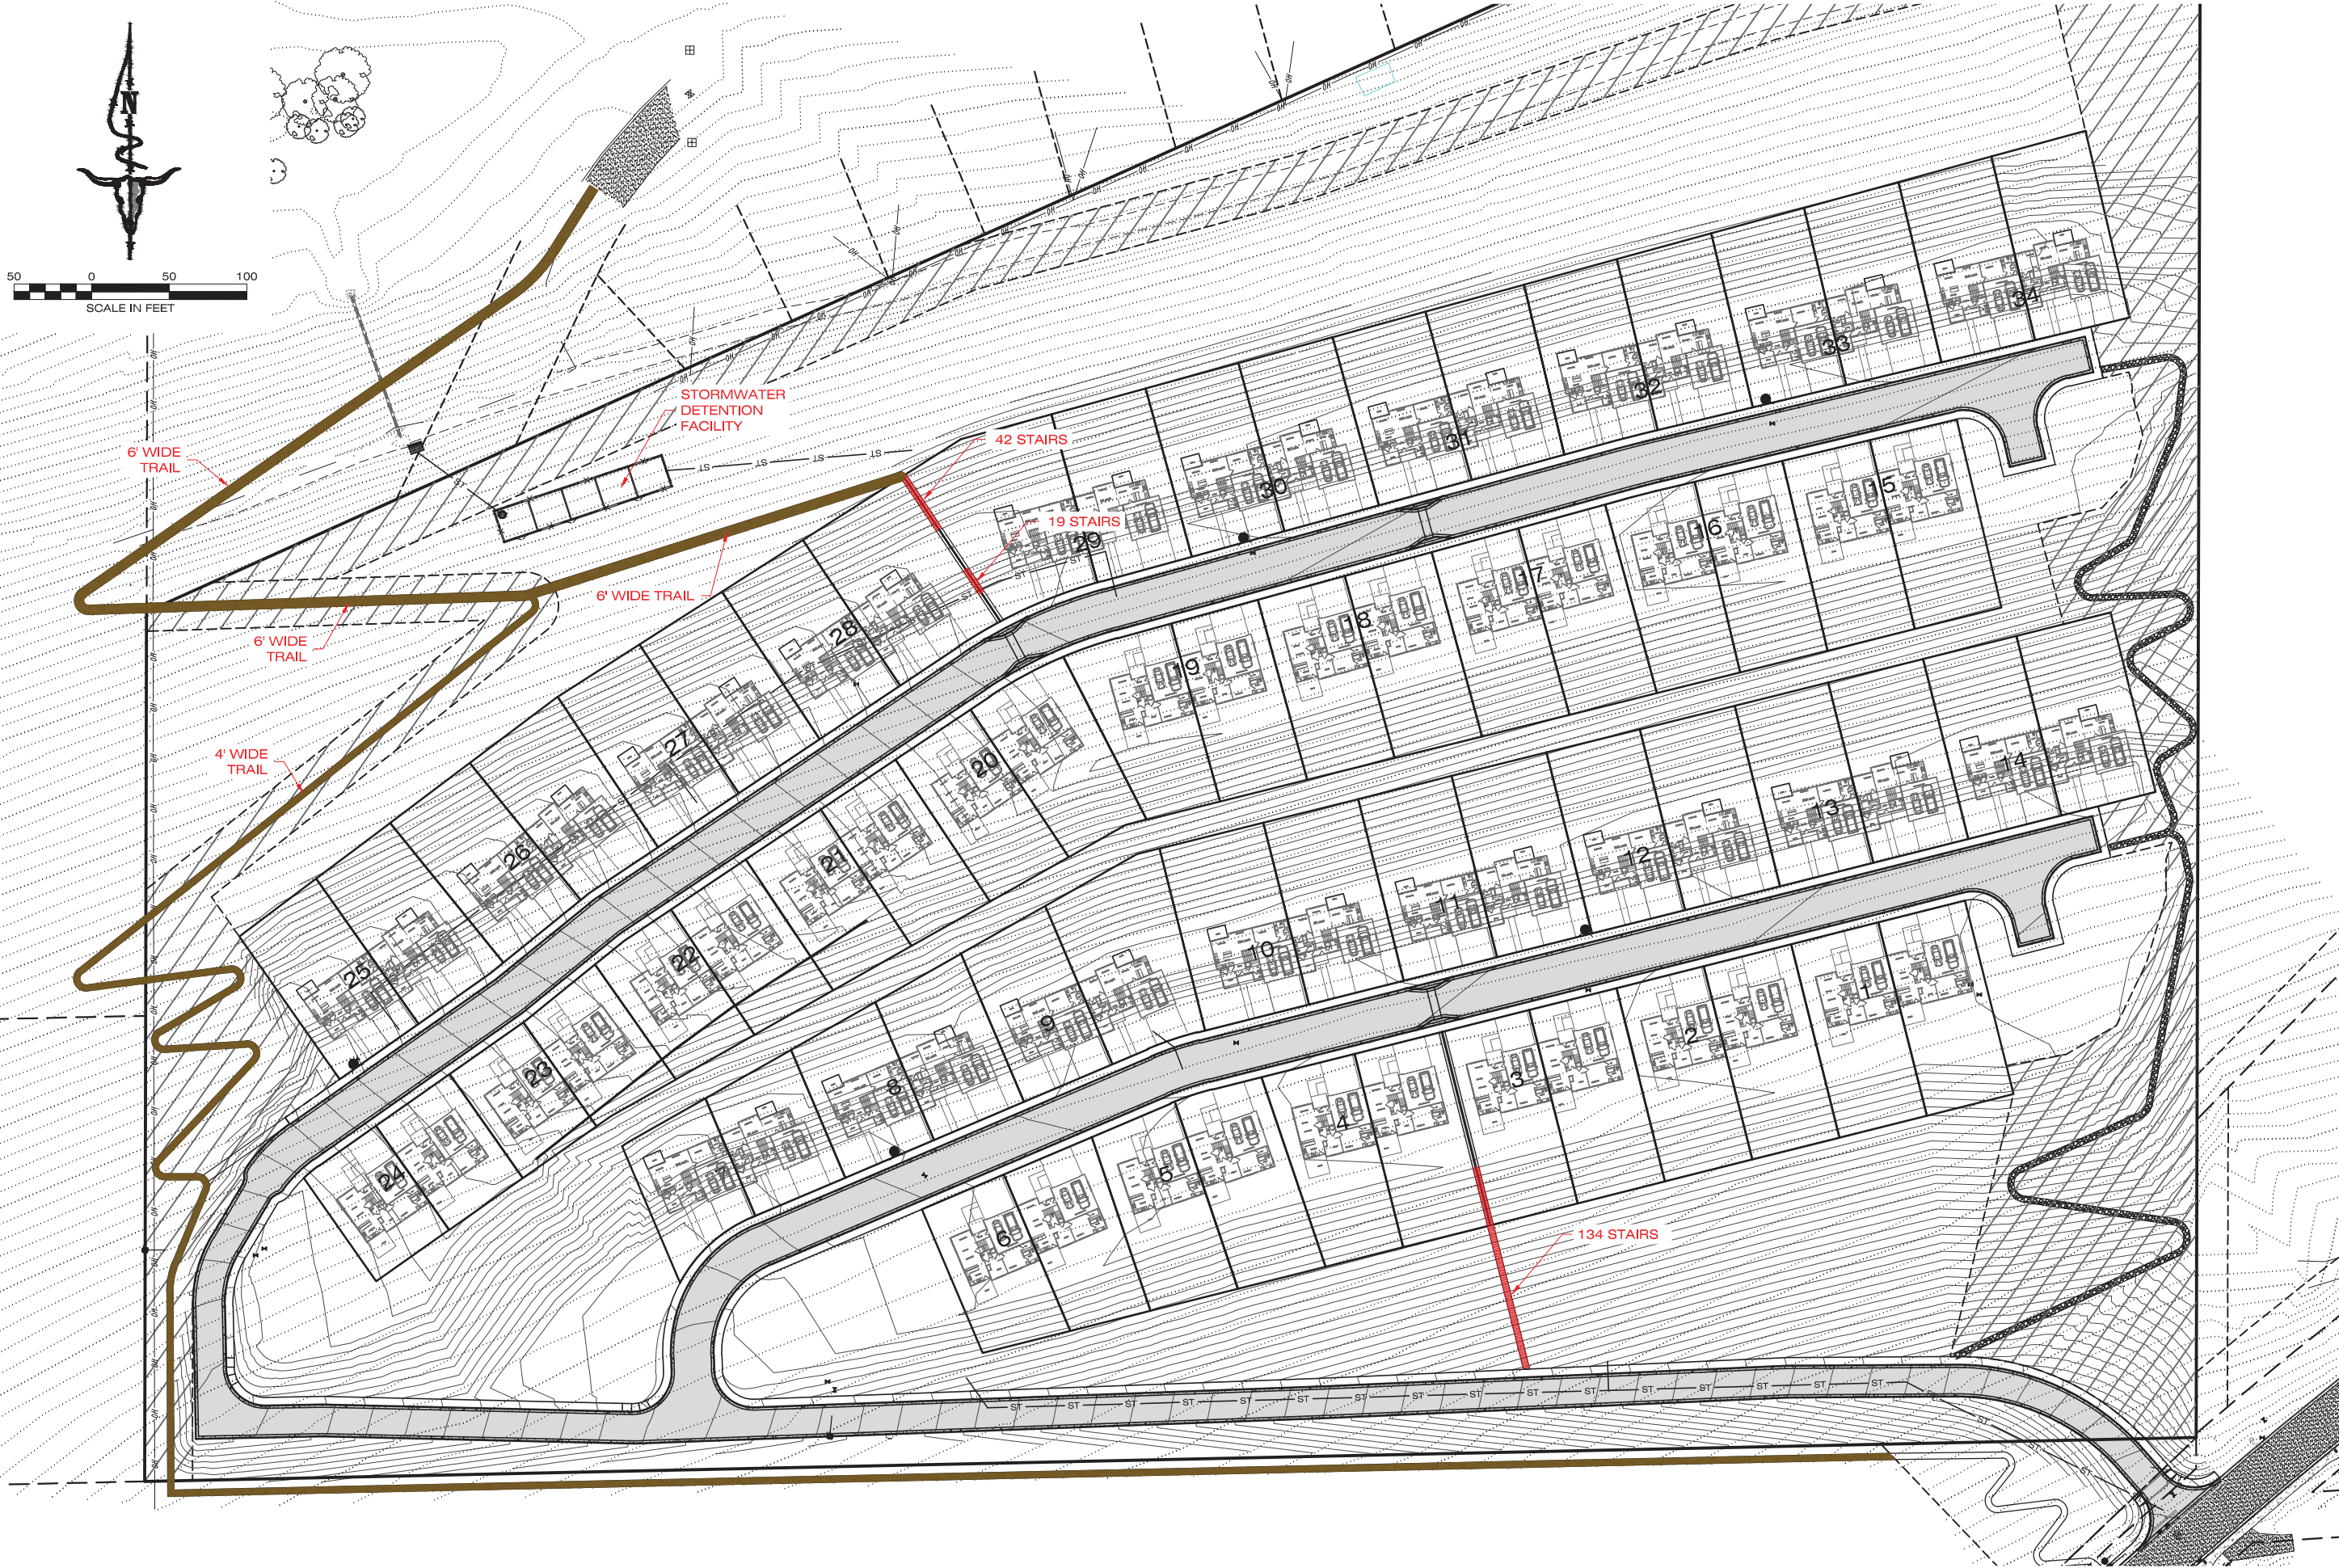

PRELIMINARY	PROJECT NO. 14-3592	PROJECT NAME HILLVIEW CROSSING - MISSOULA	LOCATION: CITY OF MISSOULA 12N, 19W, S6 MISSOULA COUNTY, MONTANA PREPARED FOR: HILLVIEW CROSSING, LLC.	DESIGNED: DRAFTED: <i>JW</i> CHECKED: DATE: <i>4/19/2018</i>	REVISIONS DATE	TERRITORIAL LANDWORKS, INC. CIVIL ENGINEERING • SURVEYING • LAND USE CONSULTING www.TerritorialLandworks.com P.O. Box 3851 Missoula, MT 59806 Ph: 406/721-0182 Fax: 406/721-3224 PLOT DATE: 4/20/2018 10:50 AM
	SHEET: 1 OF 1	SHEET TITLE: PROPOSED TRAIL EXHIBIT SECONDARY OPTION				