


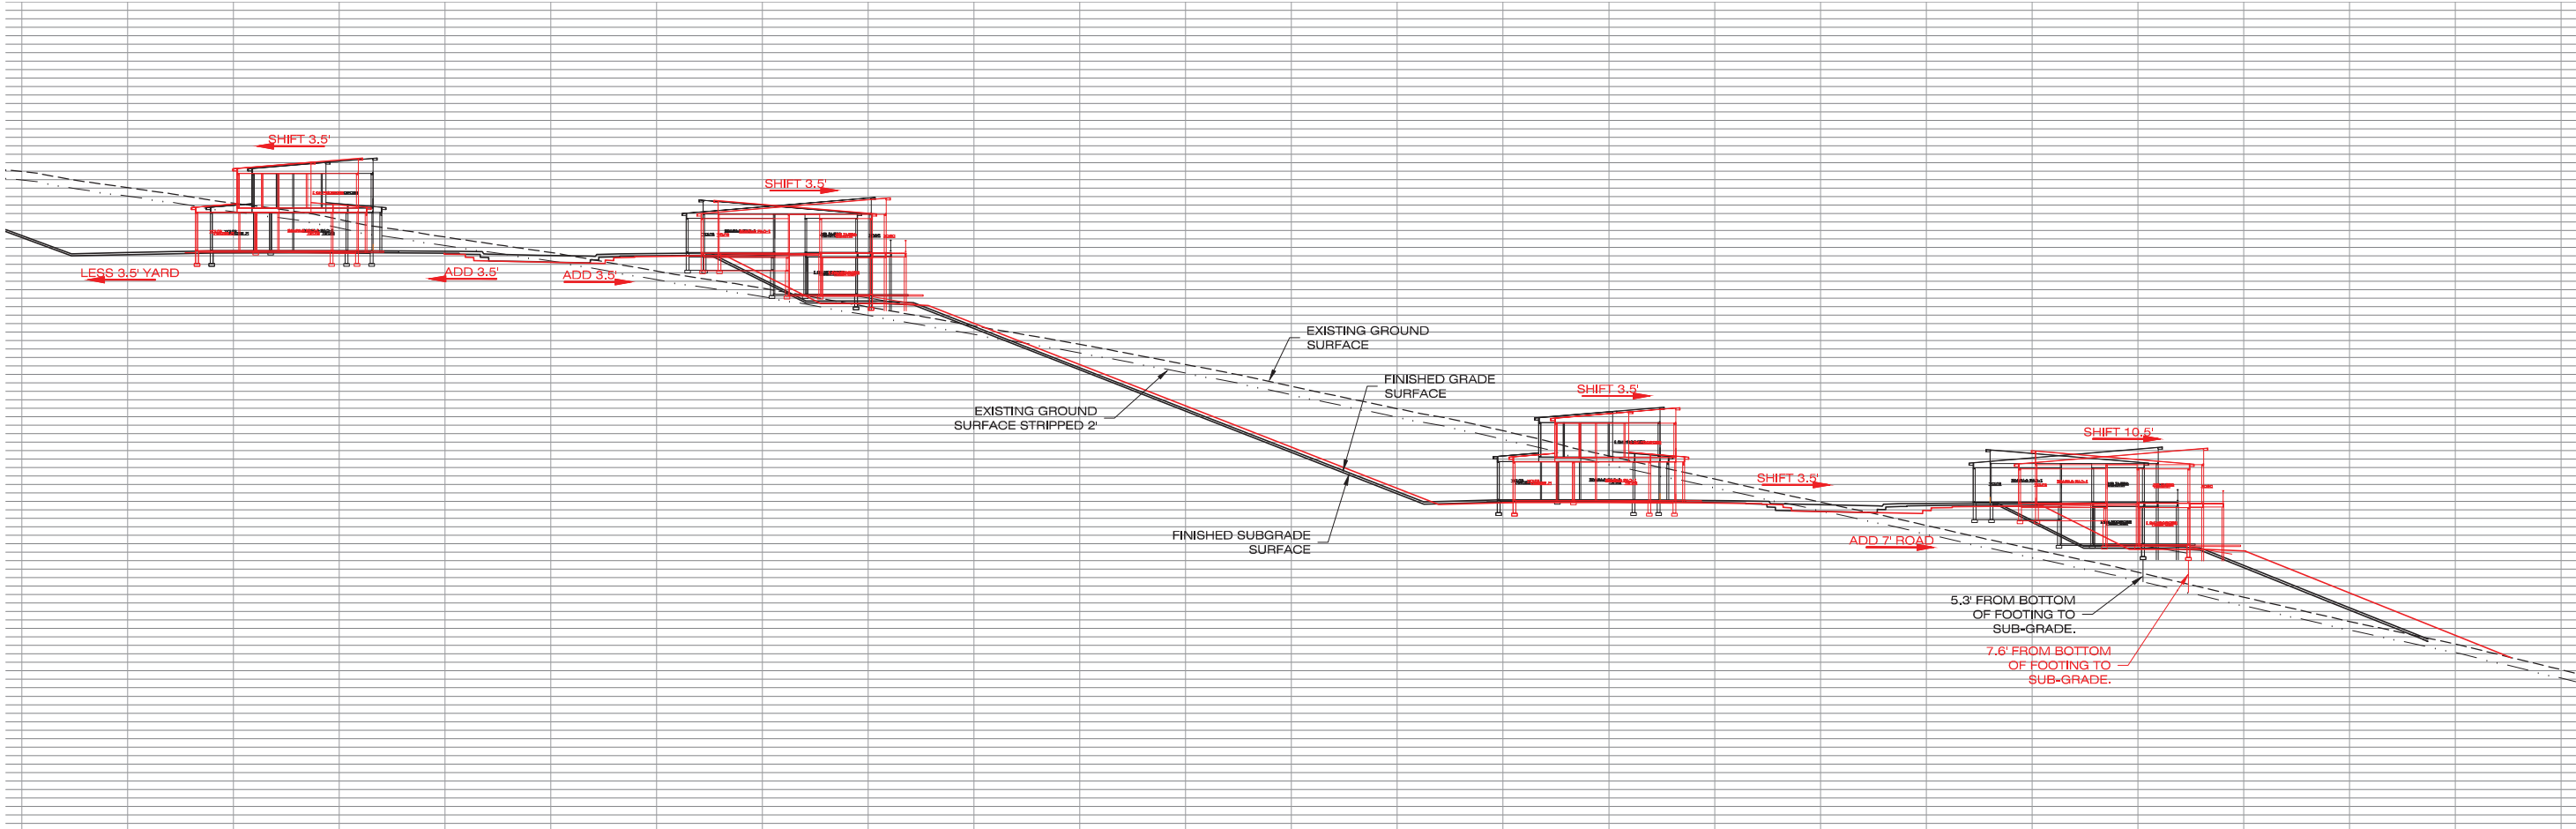

PRELIMINARY

PROJECT NO.
14-3592

SHEET:
1 OF 1

PROJECT NAME
HILLVIEW CROSSING - MISSOULA

SHEET TITLE:
TYPICAL CROSS SECTION

LOCATION:
CITY OF MISSOULA
12N, 19W, S6

MISSOULA COUNTY, MONTANA

PREPARED FOR:
DJ HOLDINGS

DESIGNED: NL

DRAFTED: BD

CHECKED:

DATE: 08/14/2015

REVISIONS

DATE

TERRITORIAL LANDWORKS, INC.

CIVIL ENGINEERING • SURVEYING • LAND USE CONSULTING

www.TerritorialLandworks.com

Ph: 406/721-0142

Fax: 406/721-5224

P.O. Box 3851

Missoula, MT 59806

PLOT DATE: 03/20/15 9:58 AM