


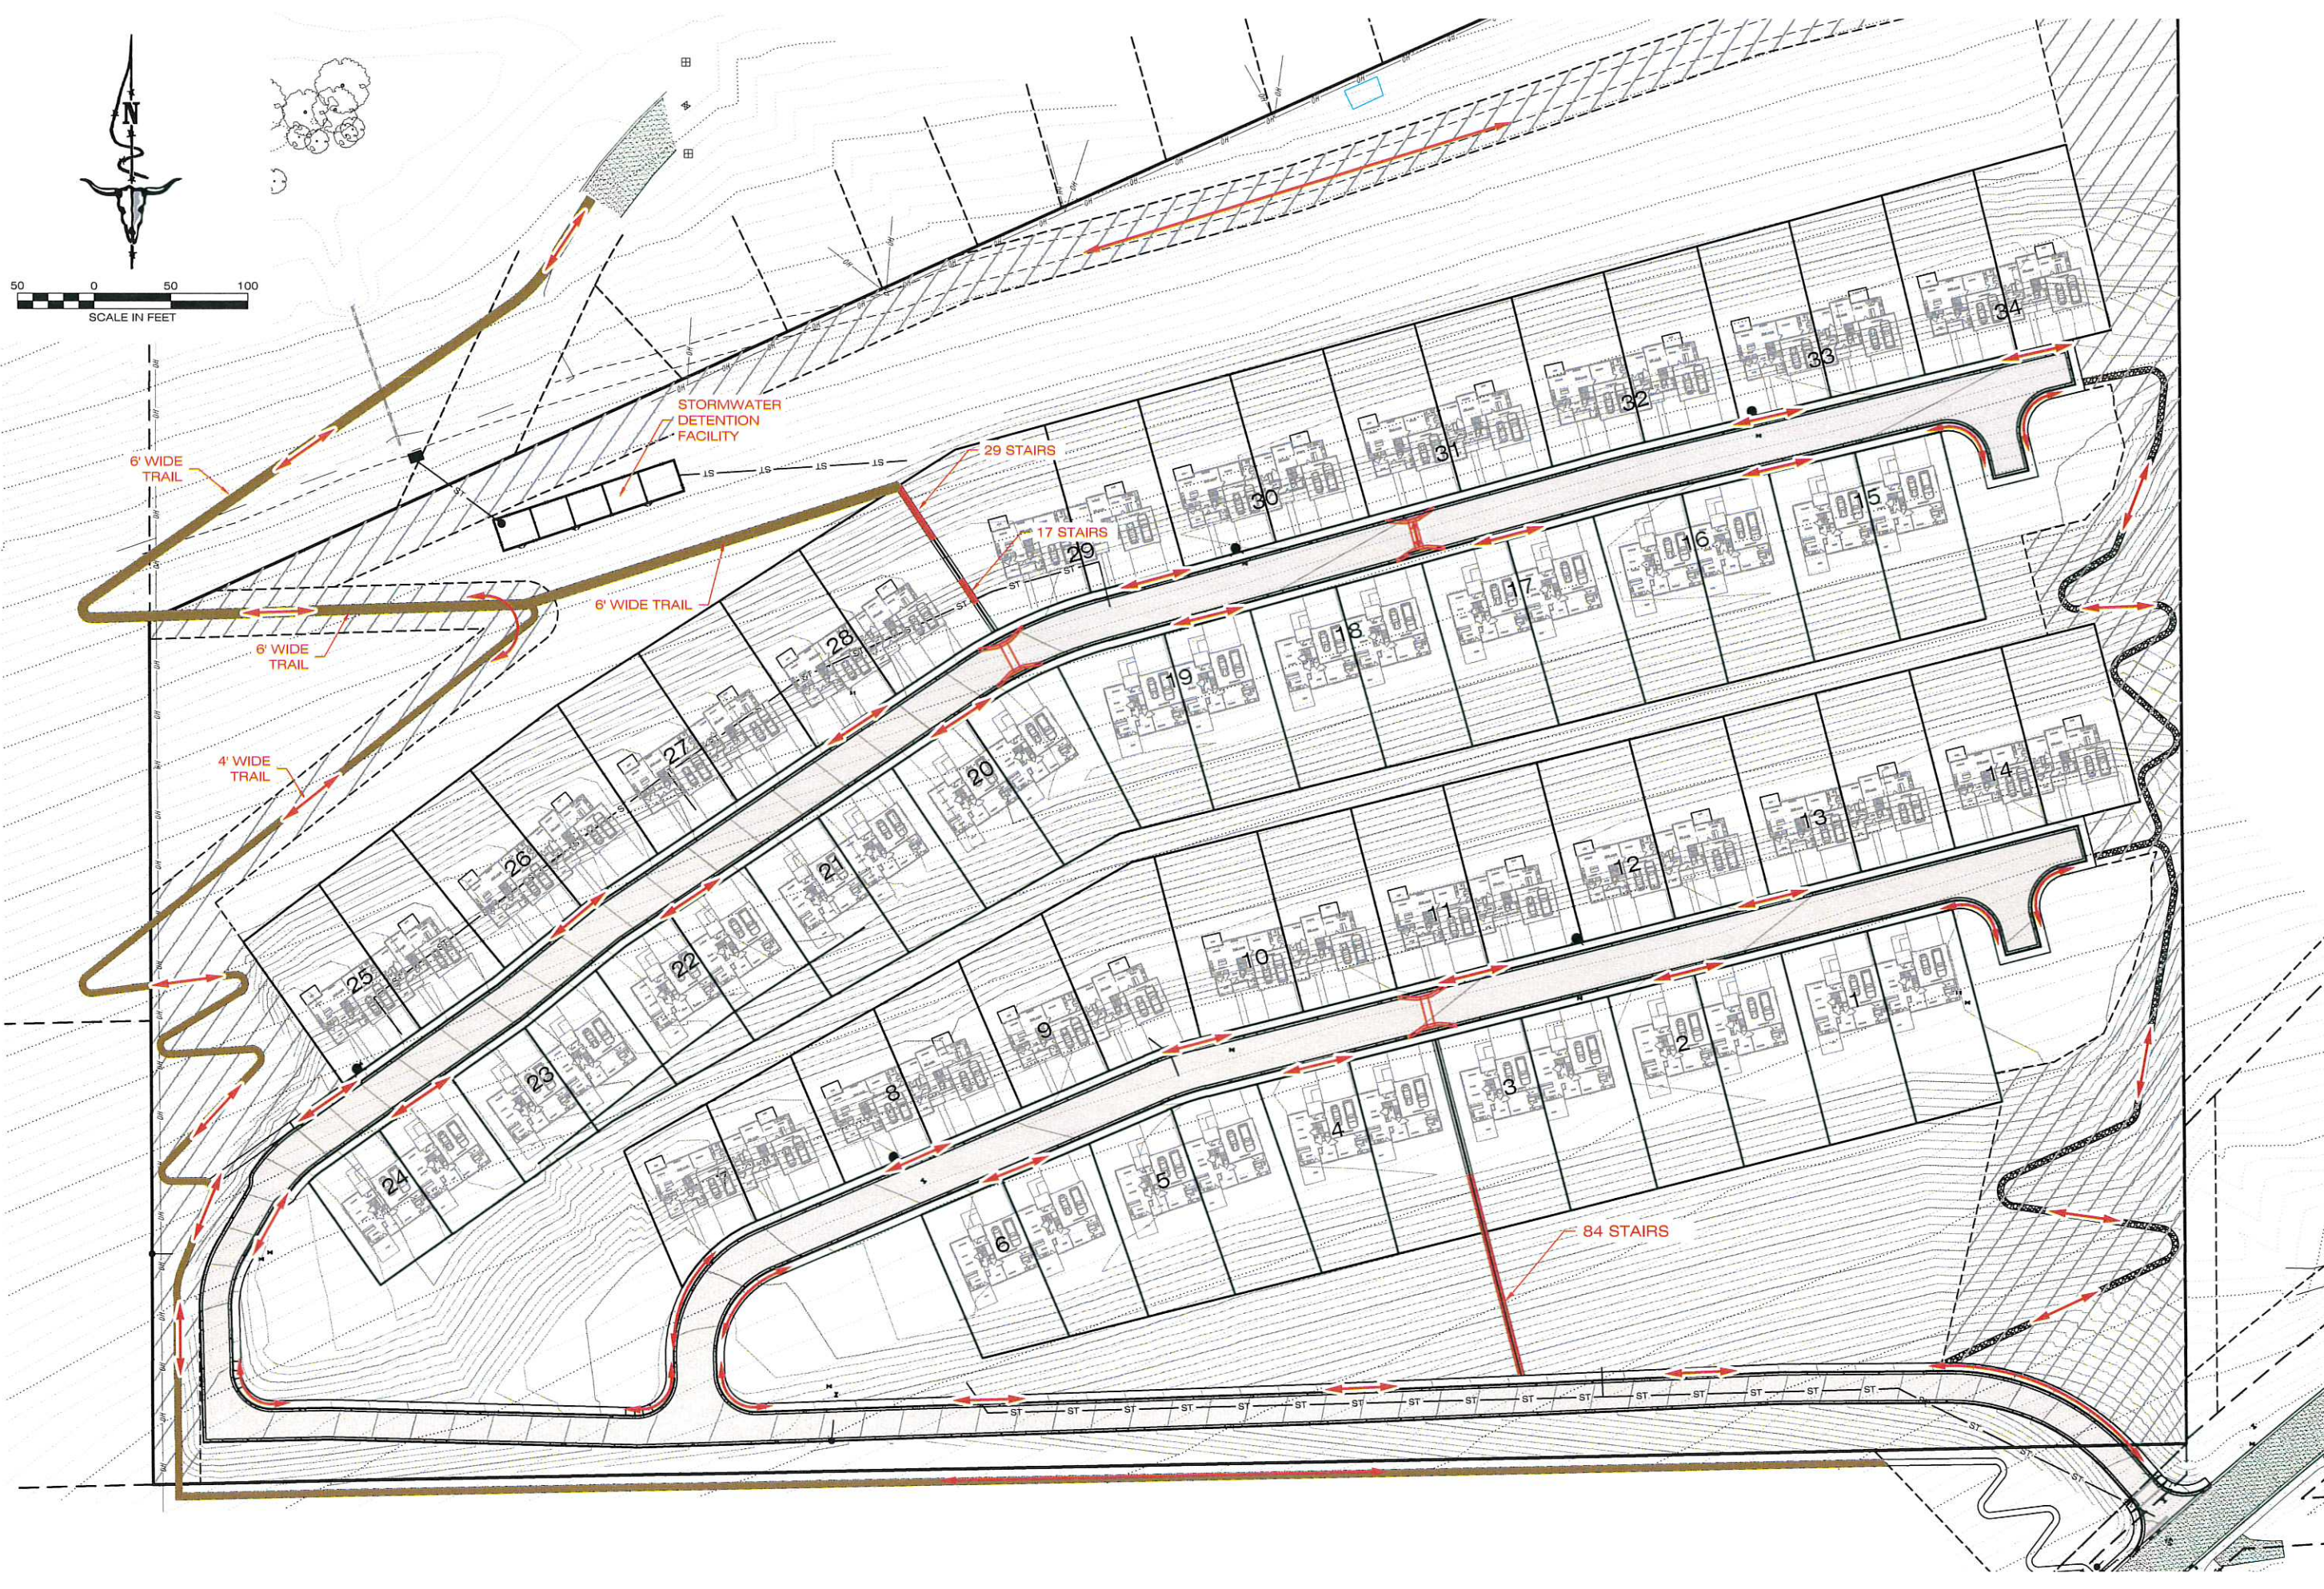

PROJECT NO.
14-3592

PROJECT NAME
HILLVIEW CROSSING - MISSOULA

PROJECT DATE
12/19/2014

SHEET
1 OF 1

SHEET TITLE
PROPOSED TRAIL EXHIBIT

DATE
4/19/2018

LOCATION
**CITY OF MISSOULA
12N, 19W, S6**

PREPARED FOR
**MISSOULA COUNTY, MONTANA
HILLVIEW CROSSING, LLC.**

DESIGNED:
JW

CHECKED:
JW

DATE:
4/19/2018

REVISIONS

DATE

TERRITORIAL LANDWORKS, INC.
CIVIL ENGINEERING • SURVEYING • LAND USE CONSULTING
www.TerritorialLandworks.com
P.O. Box 3851
Missoula, MT 59806
Ph: 406/721-0142
Fax: 406/721-5224
PLOT DATE: 10/20/18 5:17 PM

PRELIMINARY