


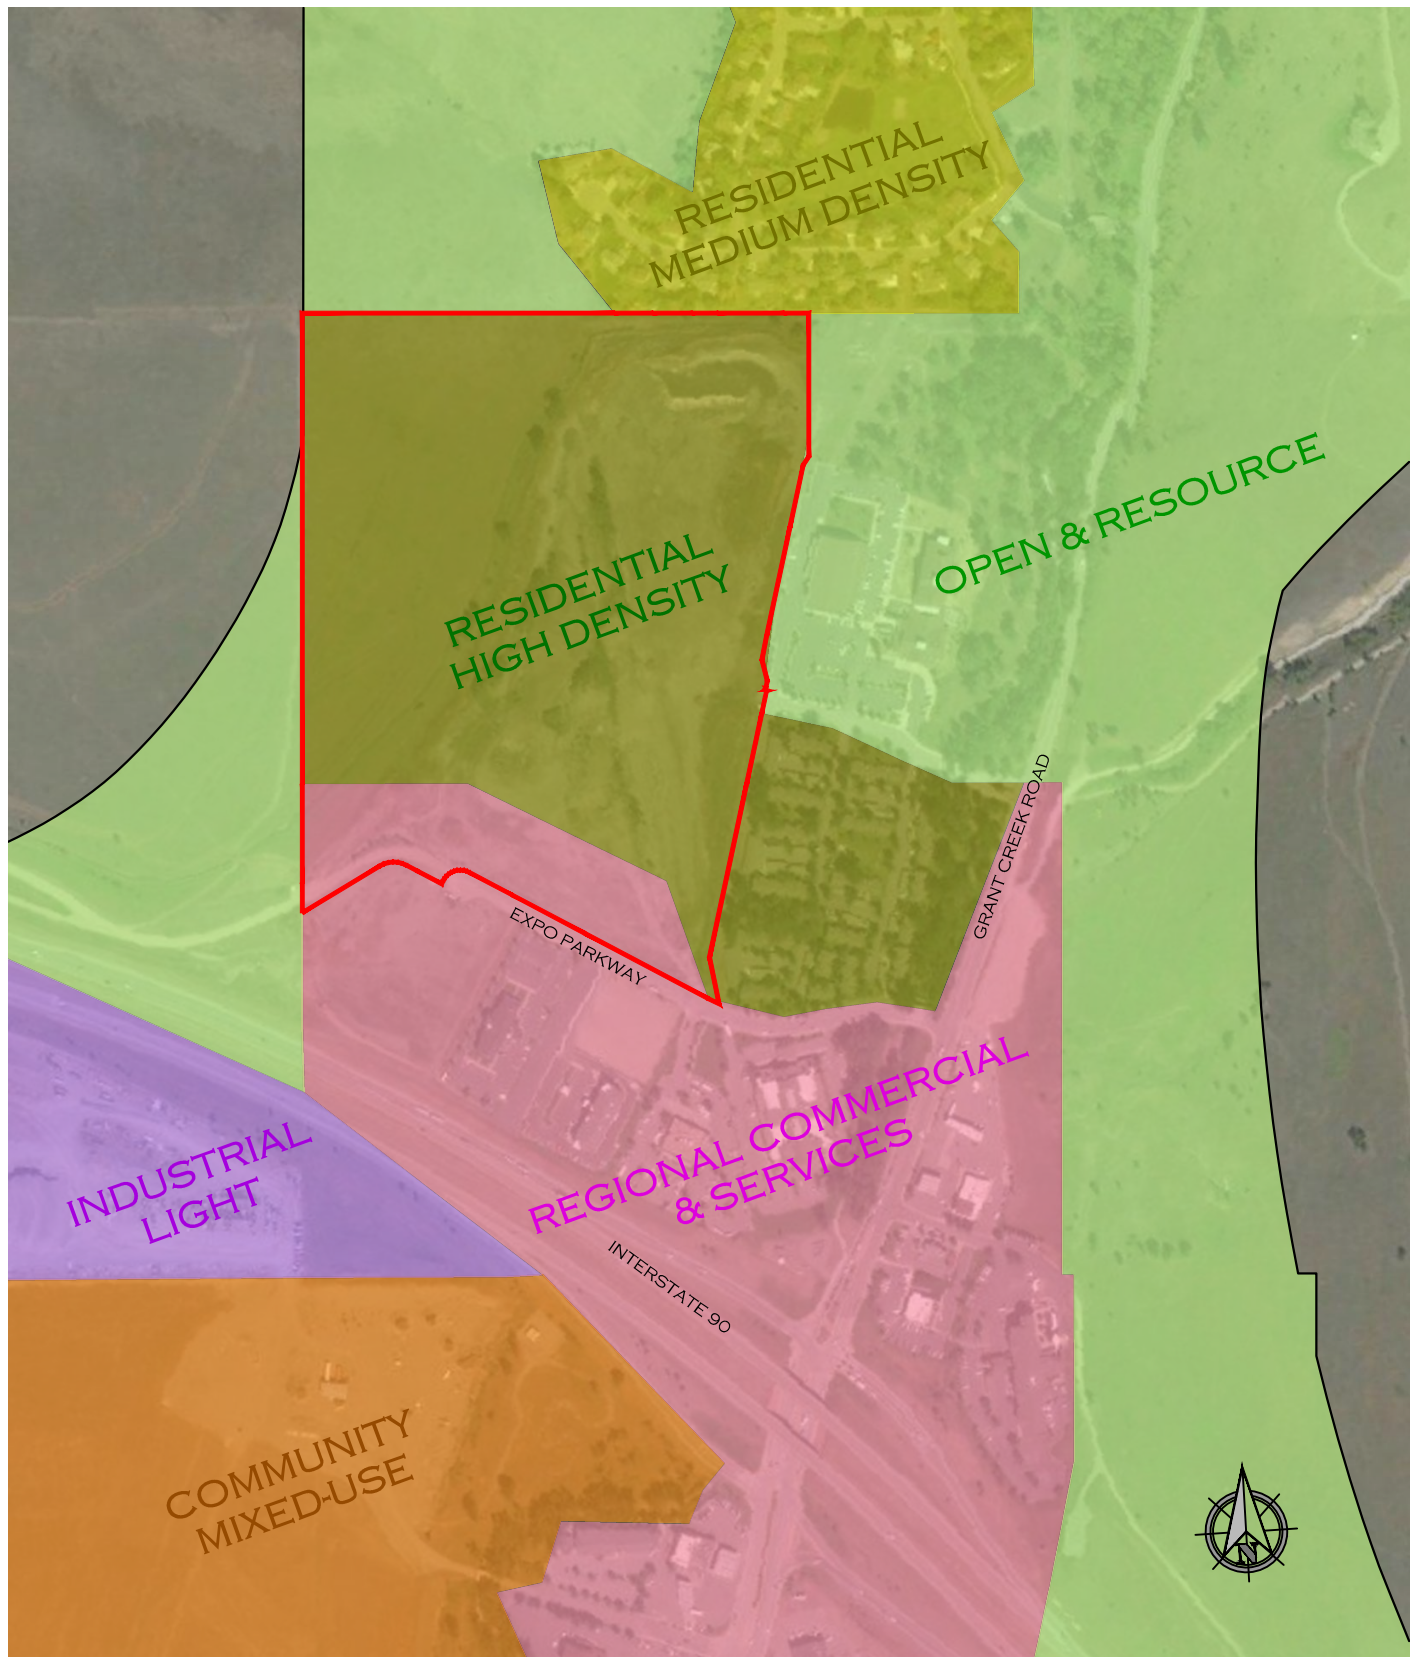

EX-C

1 OF 1

COMPREHENSIVE PLAN MAP



WOITH ENGINEERING, INC.

ENGINEERS & SURVEYORS

405 3RD STREET NW, SUITE 206 • GREAT FALLS, MT 59404 • 406-761-1955
 3860 O'LEARY STREET, SUITE A • MISSOULA, MT 59808 • 406-203-9565
 • WWW.WOITHENG.COM •

JOB #:	2120
DRAWN:	MOH
QA:	MOH
DATE:	4/8/2021