
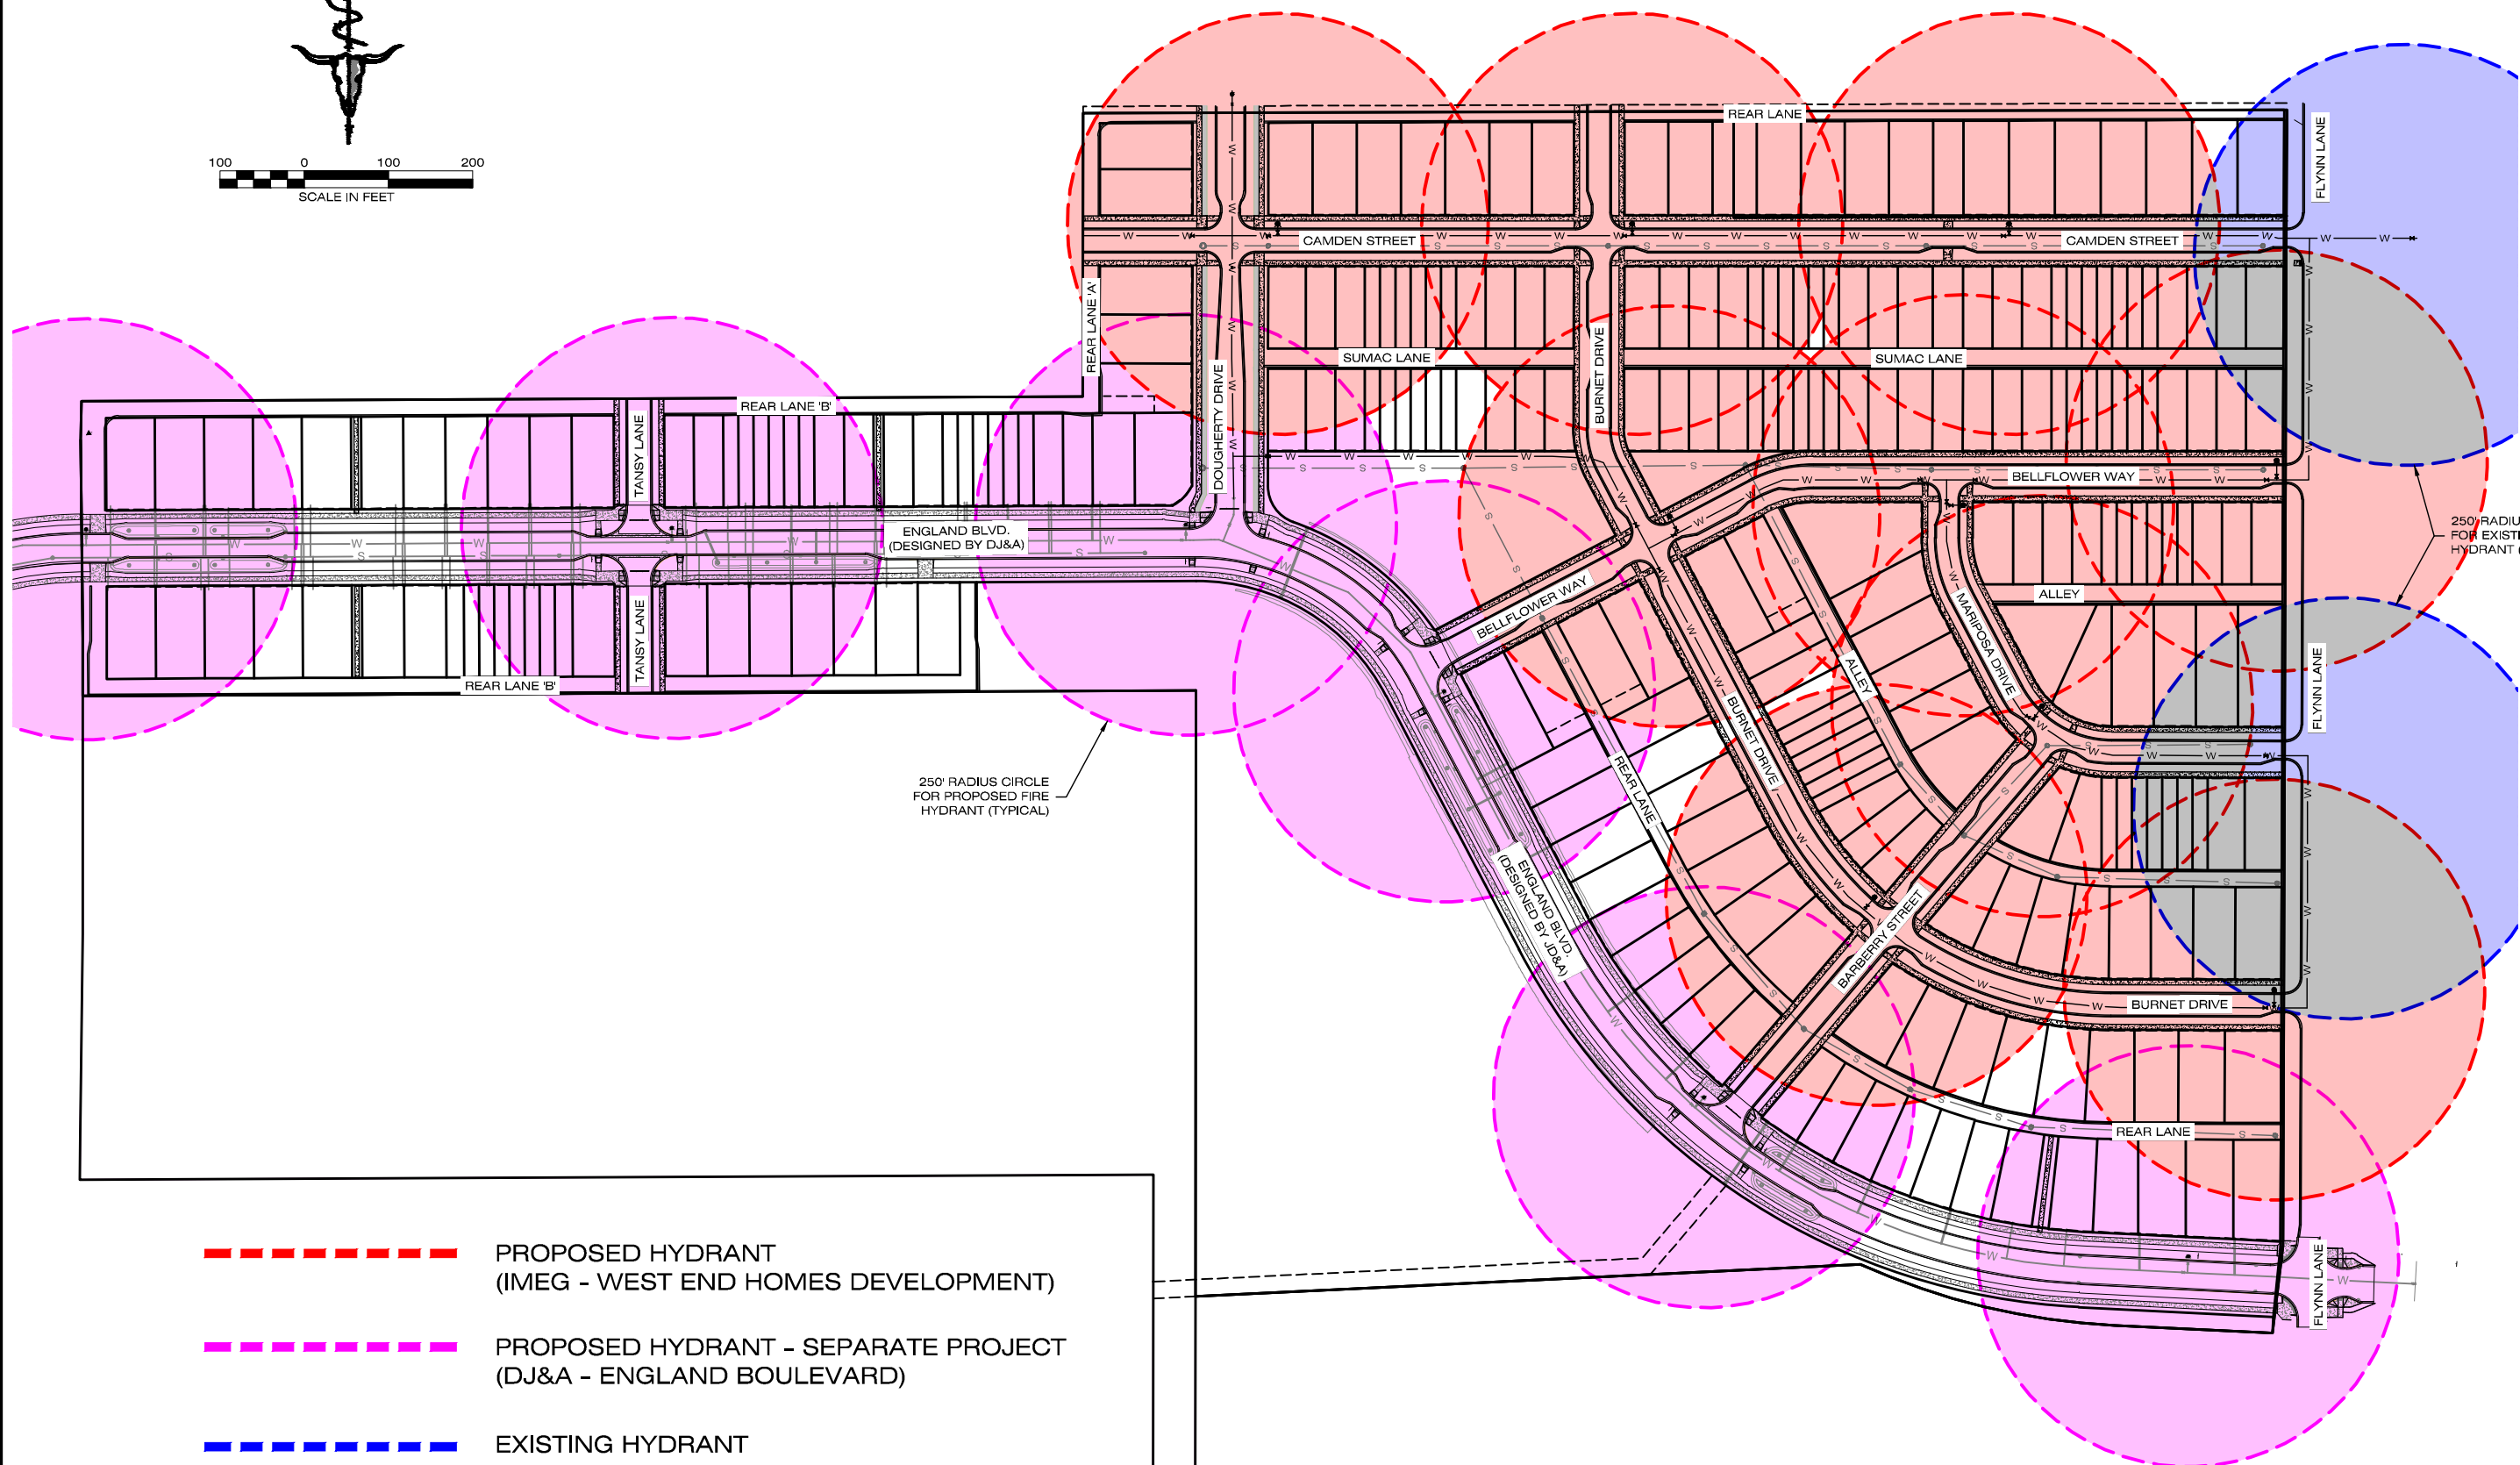


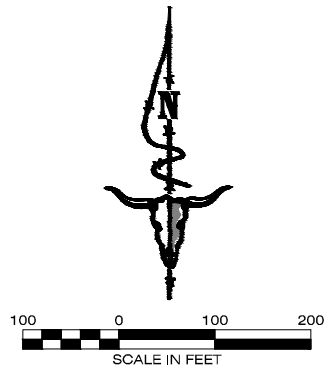

- PROPOSED HYDRANT
(IMEG - WEST END HOMES DEVELOPMENT)
- PROPOSED HYDRANT - SEPARATE PROJECT
(DJ&A - ENGLAND BOULEVARD)
- EXISTING HYDRANT

DATE	
DESIGNED	
DRAFTED	AM
CHECKED	
DATE	7/14/2022

DESIGNED: _____
DRAFTED: AM
CHECKED: _____
DATE: 7/14/2022

LOCATION: TRACT D & E OF COS
S 7, T13N., R19W., & S 12, T13N., R20W.
SIXTH QUARTER NEIGHBORHOOD
MISSOULA COUNTY
PREPARED FOR: EVERGREEN HOUSING SOLUTIONS

PROJECT NAME	WEST END HOMES
PROJECT NO.	21000864
SHEET	1 OF 1
SHEET TITLE	FIRE HYDRANT LAYOUT EXHIBIT