


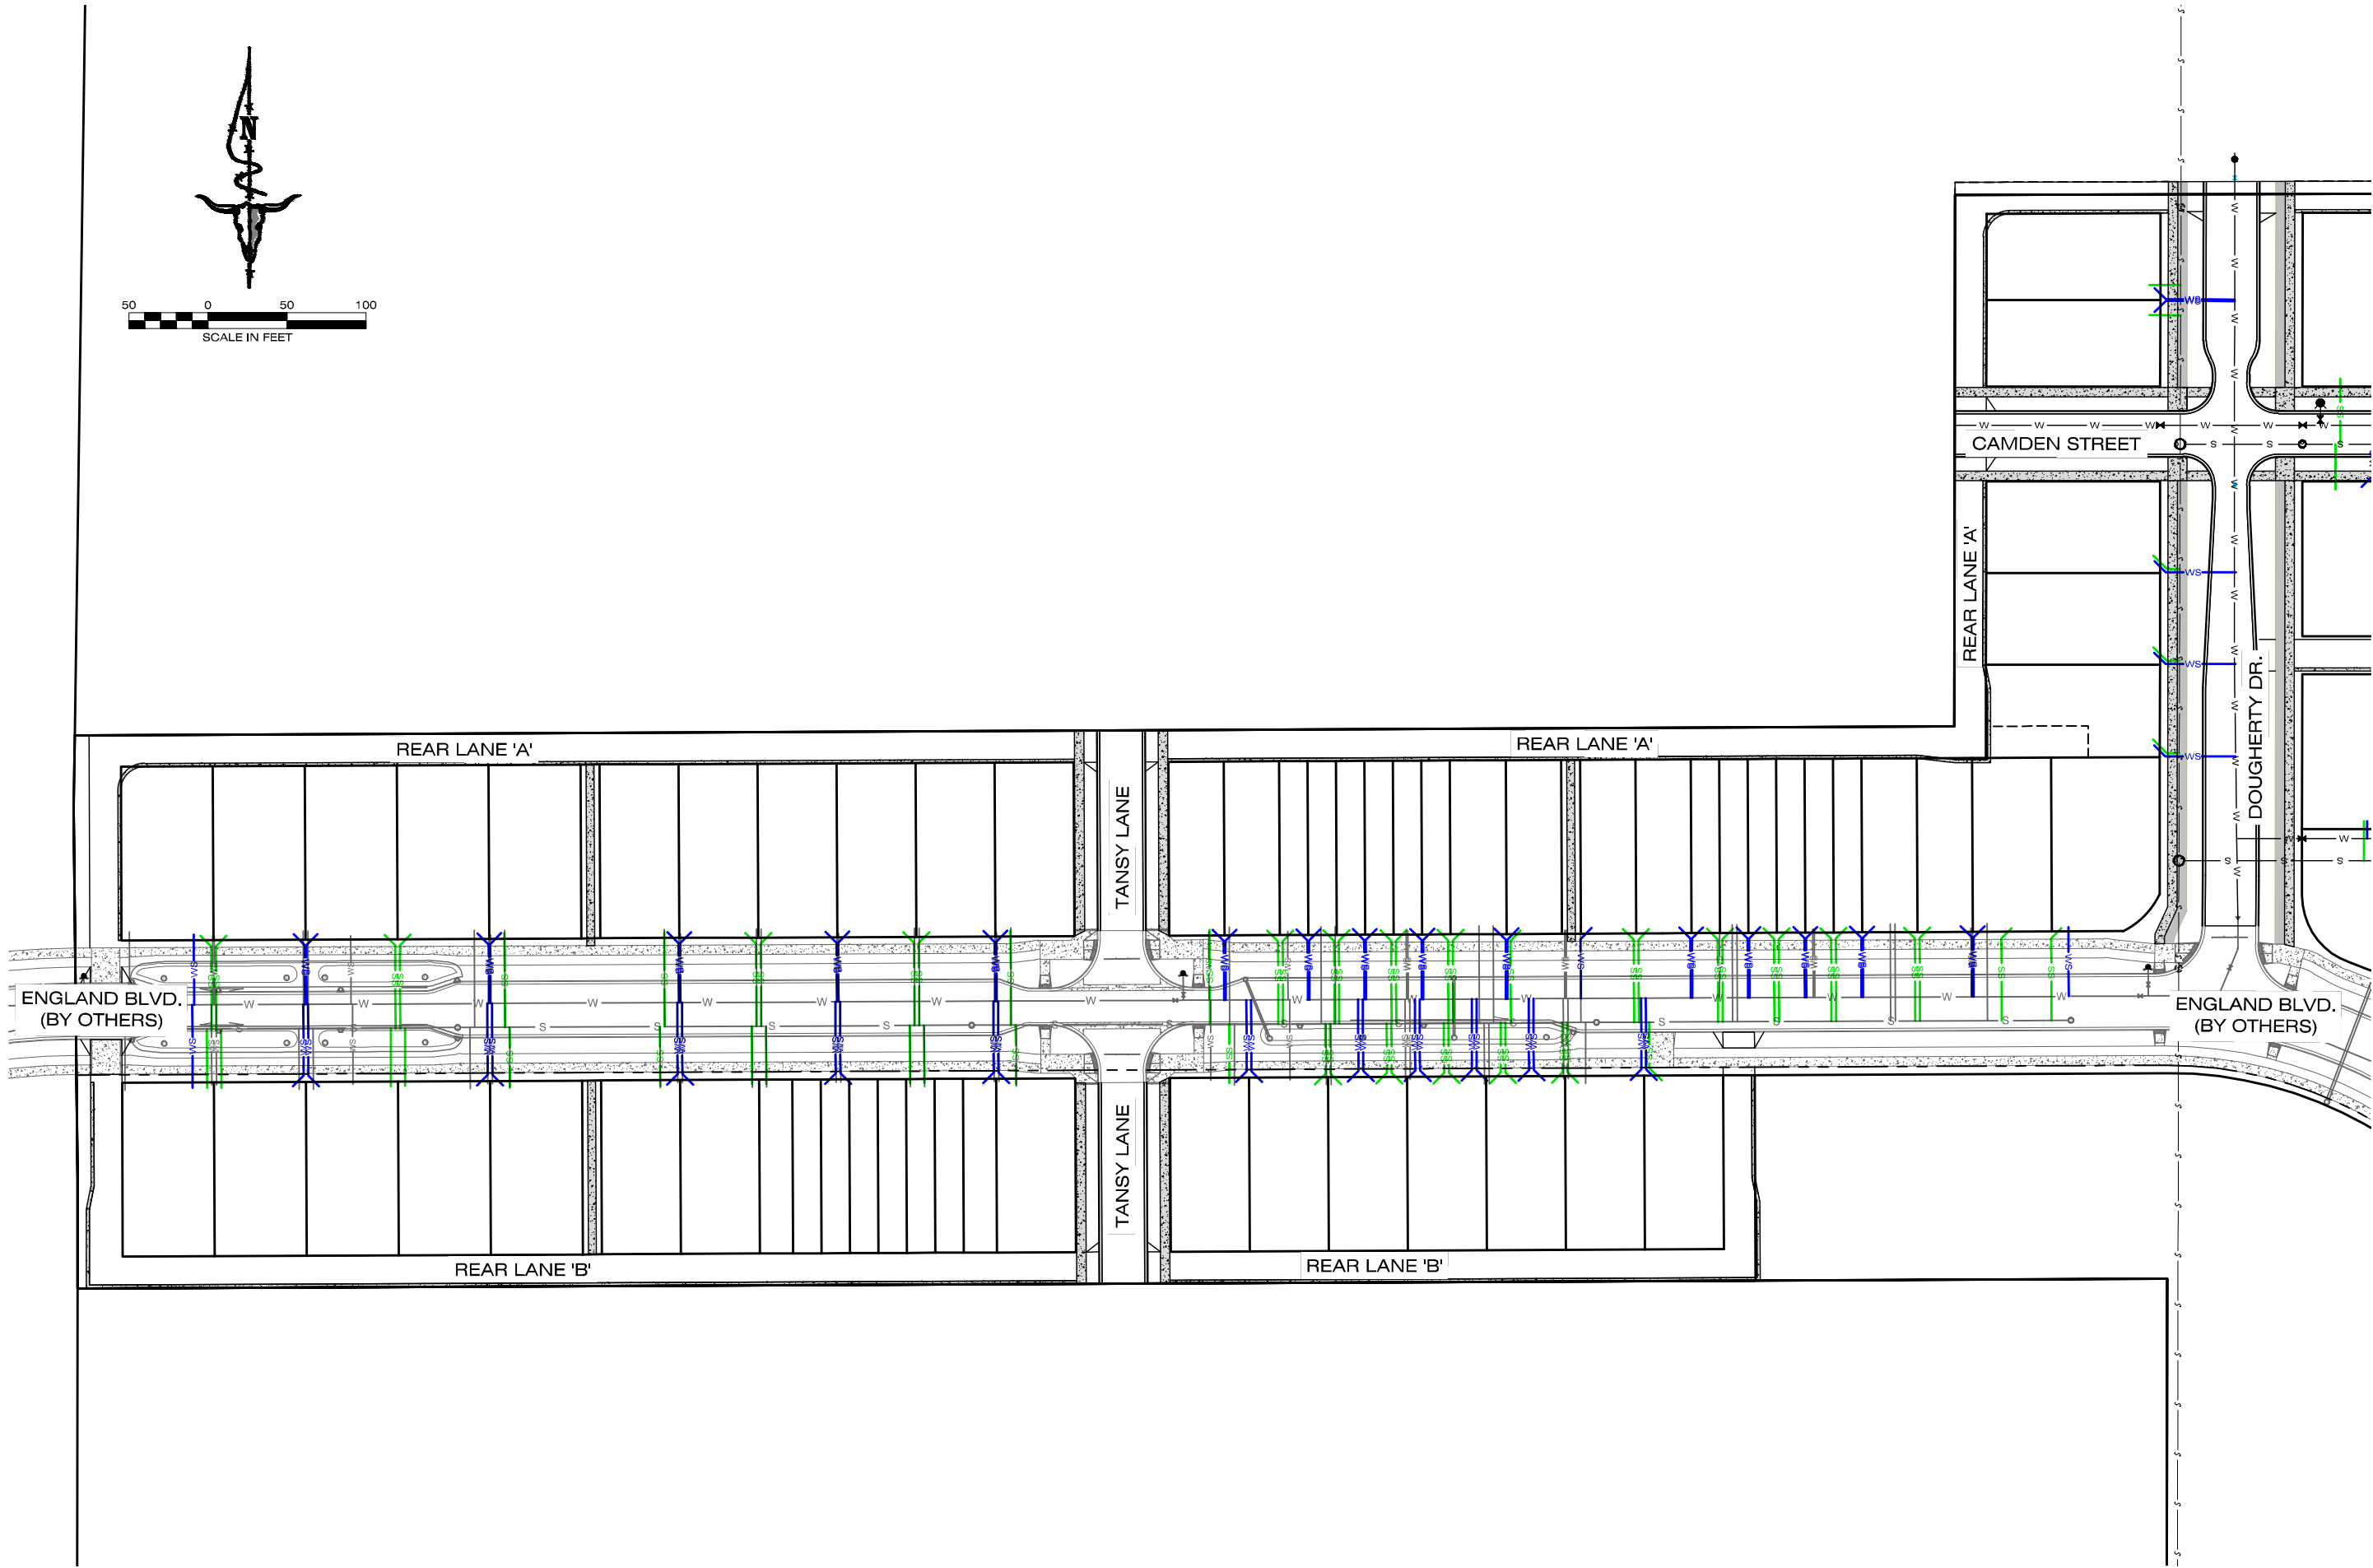

PRELIMINARY

PROJECT NO.
21000864

SHEET
1 OF 3

PROJECT NAME
WEST END HOMES

SHEET TITLE
SERVICES LAYOUT (WATER & SEWER)

LOCATION:
TRACT D & E OF COS
S 7, T13N., R19W., & S 12, T13N., R20W.,
SIXTYPQYEN NEIGHBORHOOD
MISSOULA COUNTY

PREPARED FOR
EVERGREEN HOUSING
SOLUTIONS

DESIGNED:
DRAFTED: AM
CHECKED:
DATE: 7/14/2022


REVISIONS

DATE	

IMEG

1917 SOUTH AVE. W. STE. A PH: 406.721.0142
MISSOULA, MT FAX: 406.721.5224
www.imegcorp.com

PLC1 DATE: 7/4/2022 10:59 AM

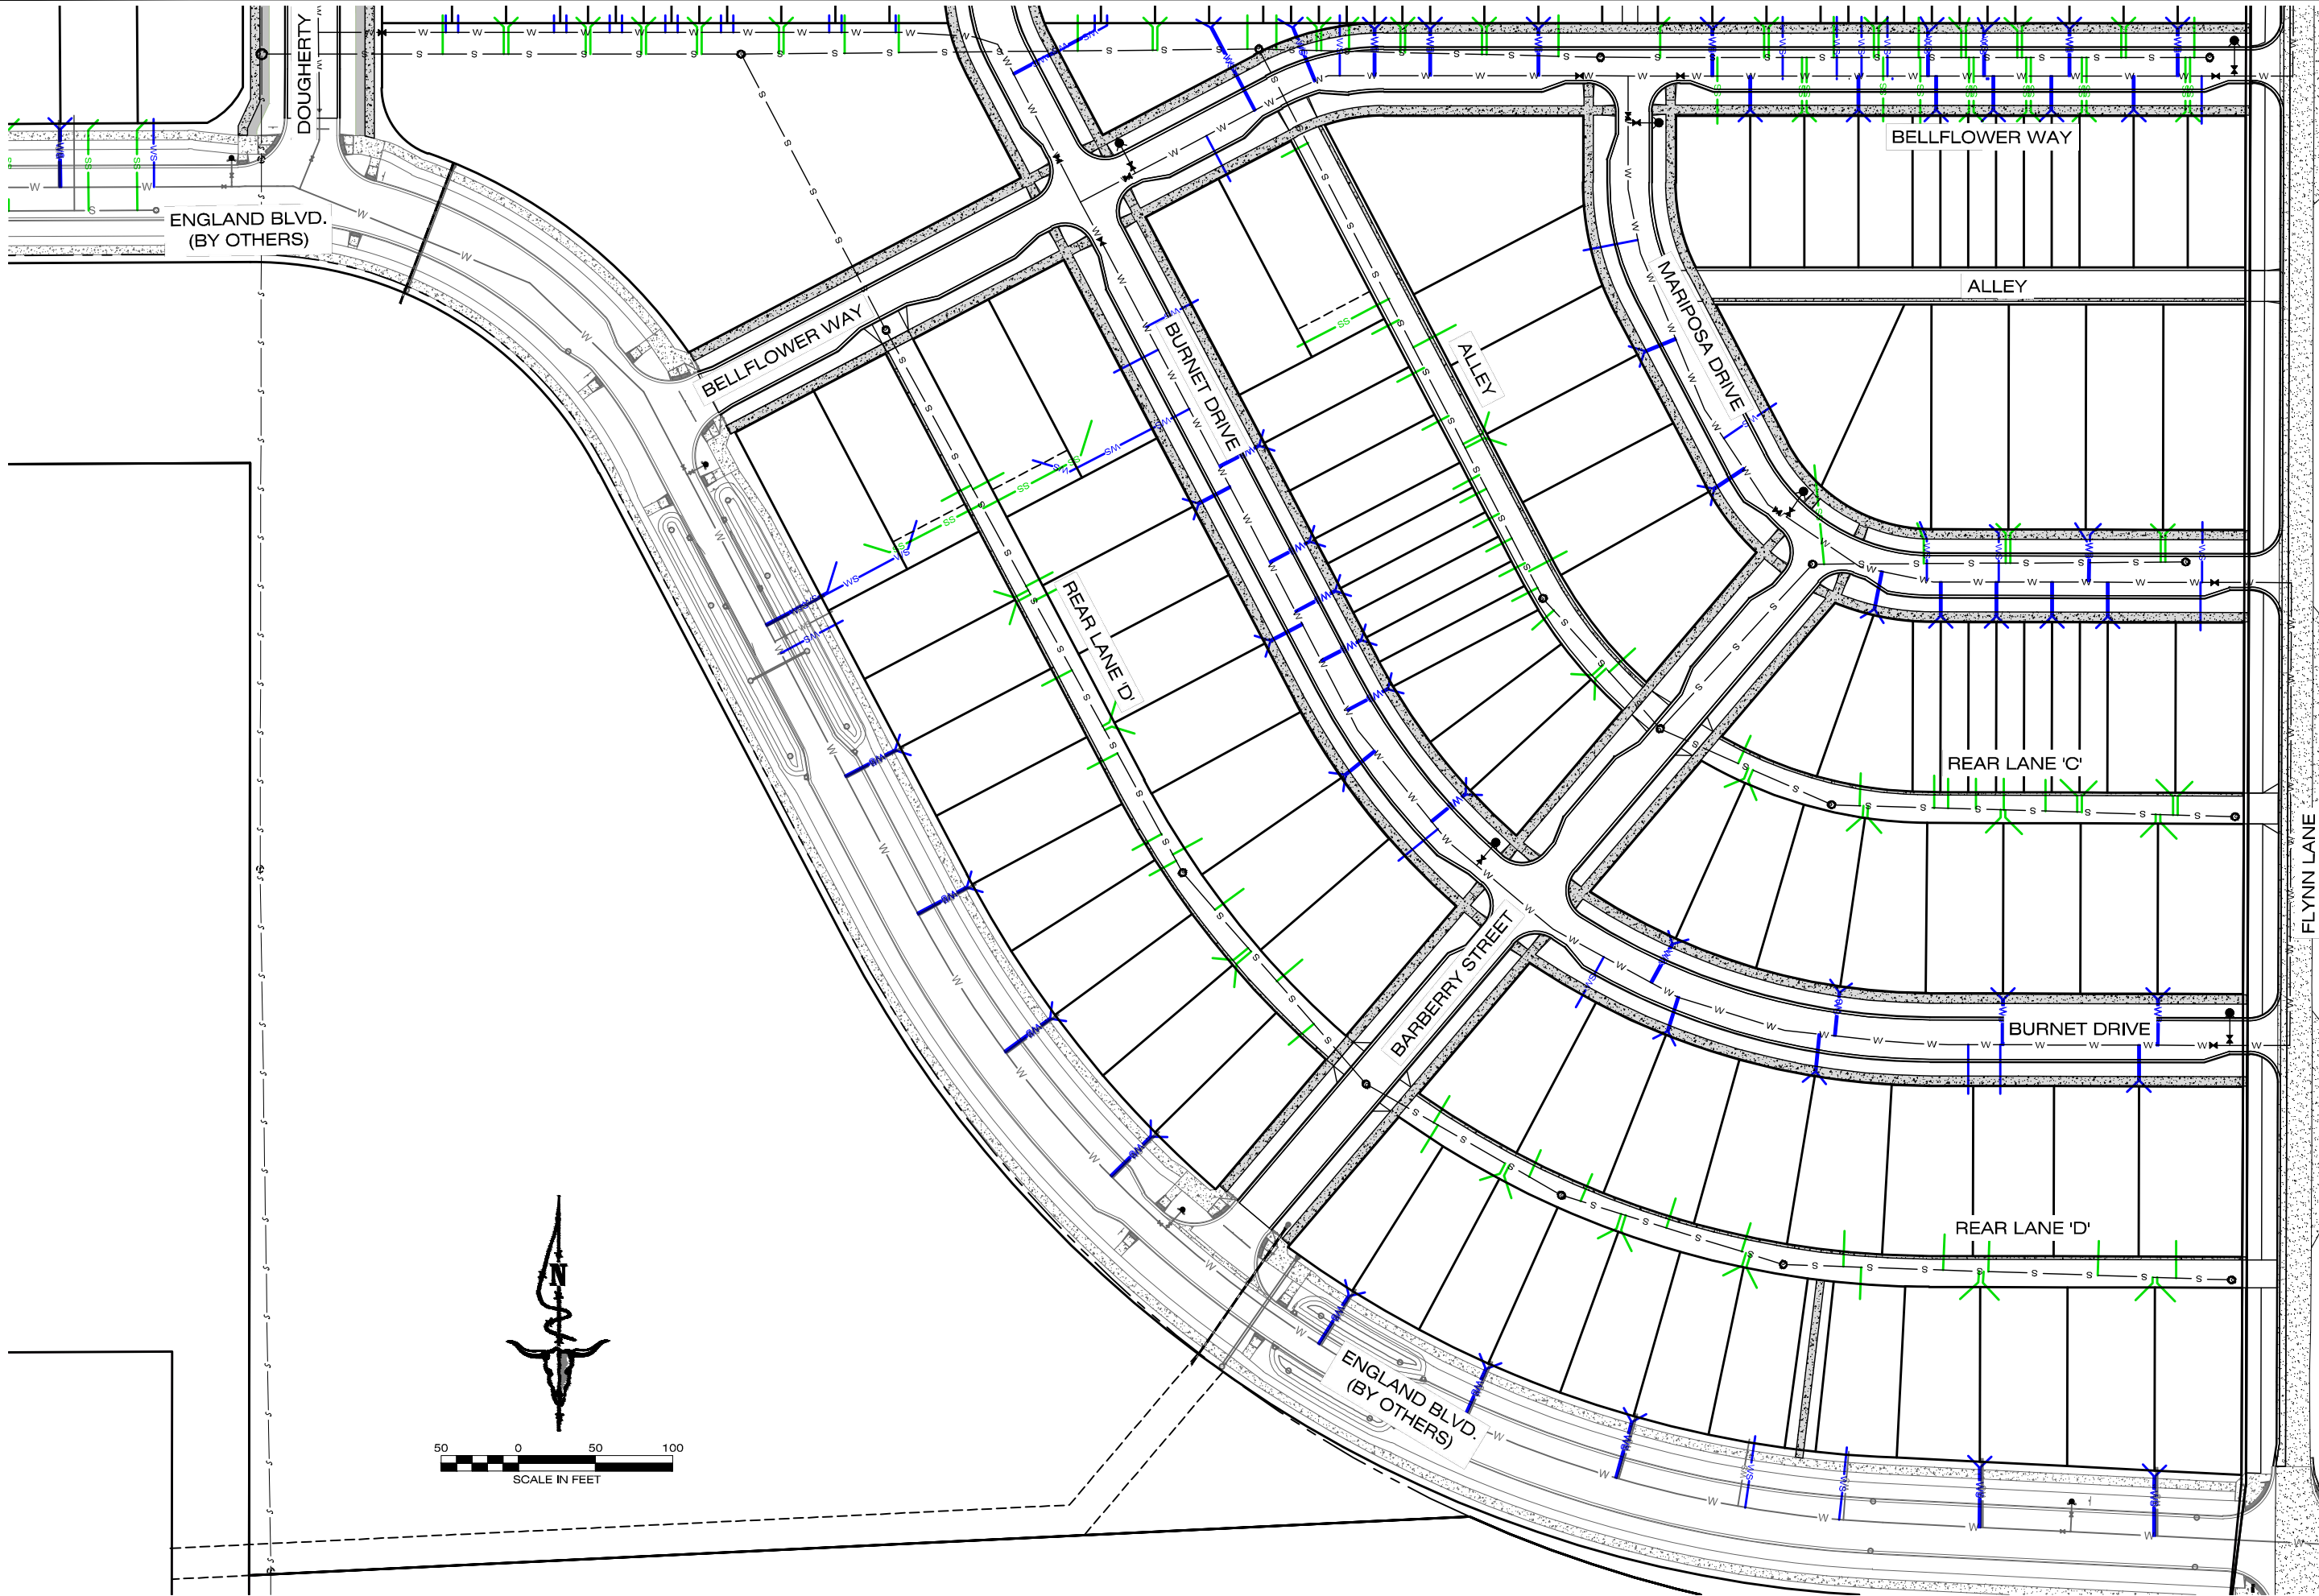

PROJECT NO.
21000864

PROJECT NAME
WEST END HOMES

SHEET:
2 OF 3

SHEET TITLE:
SERVICES LAYOUT (WATER & SEWER)

LOCATION:
TRACT D & E OF COS
S 7, T13N., R19W., & S 12, T13N., R20W.,
SAXWTPQYEN NEIGHBORHOOD
MISSOURI COUNTY

PREPARED FOR:
EVERGREEN HOUSING
SOLUTIONS

DESIGNED:
DRAFTED:
CHECKED:
DATE:

AM

7/14/2022

REVISIONS

DATE

IMEG

1917 SOUTH AVE. W. STE. A
MISSOURI, MO 65001
PH: 408.721.0142
FAX: 408.721.5224
WWW.IMEGCOMP.COM

PLC DATE: 7/14/2022 10:59 AM

PRELIMINARY



PROJECT NO.
21000864

PROJECT NAME
WEST END HOMES

DATE
7/14/2022

DESIGNED BY
AM

CHECKED BY
AM

REVISIONS

DATE

LOCATION
TRACT D & E OF COS
S 7, T13N., R19W., & S 12, T13N., R20W.
SIXTH QUARTER NEIGHBORHOOD
MISSOULA COUNTY

PREPARED FOR
EVERGREEN HOUSING
SOLUTIONS

SHEET
3 OF 3

SHEET TITLE
SERVICES LAYOUT (WATER & SEWER)

PRELIMINARY

DATE
7/14/2022 10:59 AM