
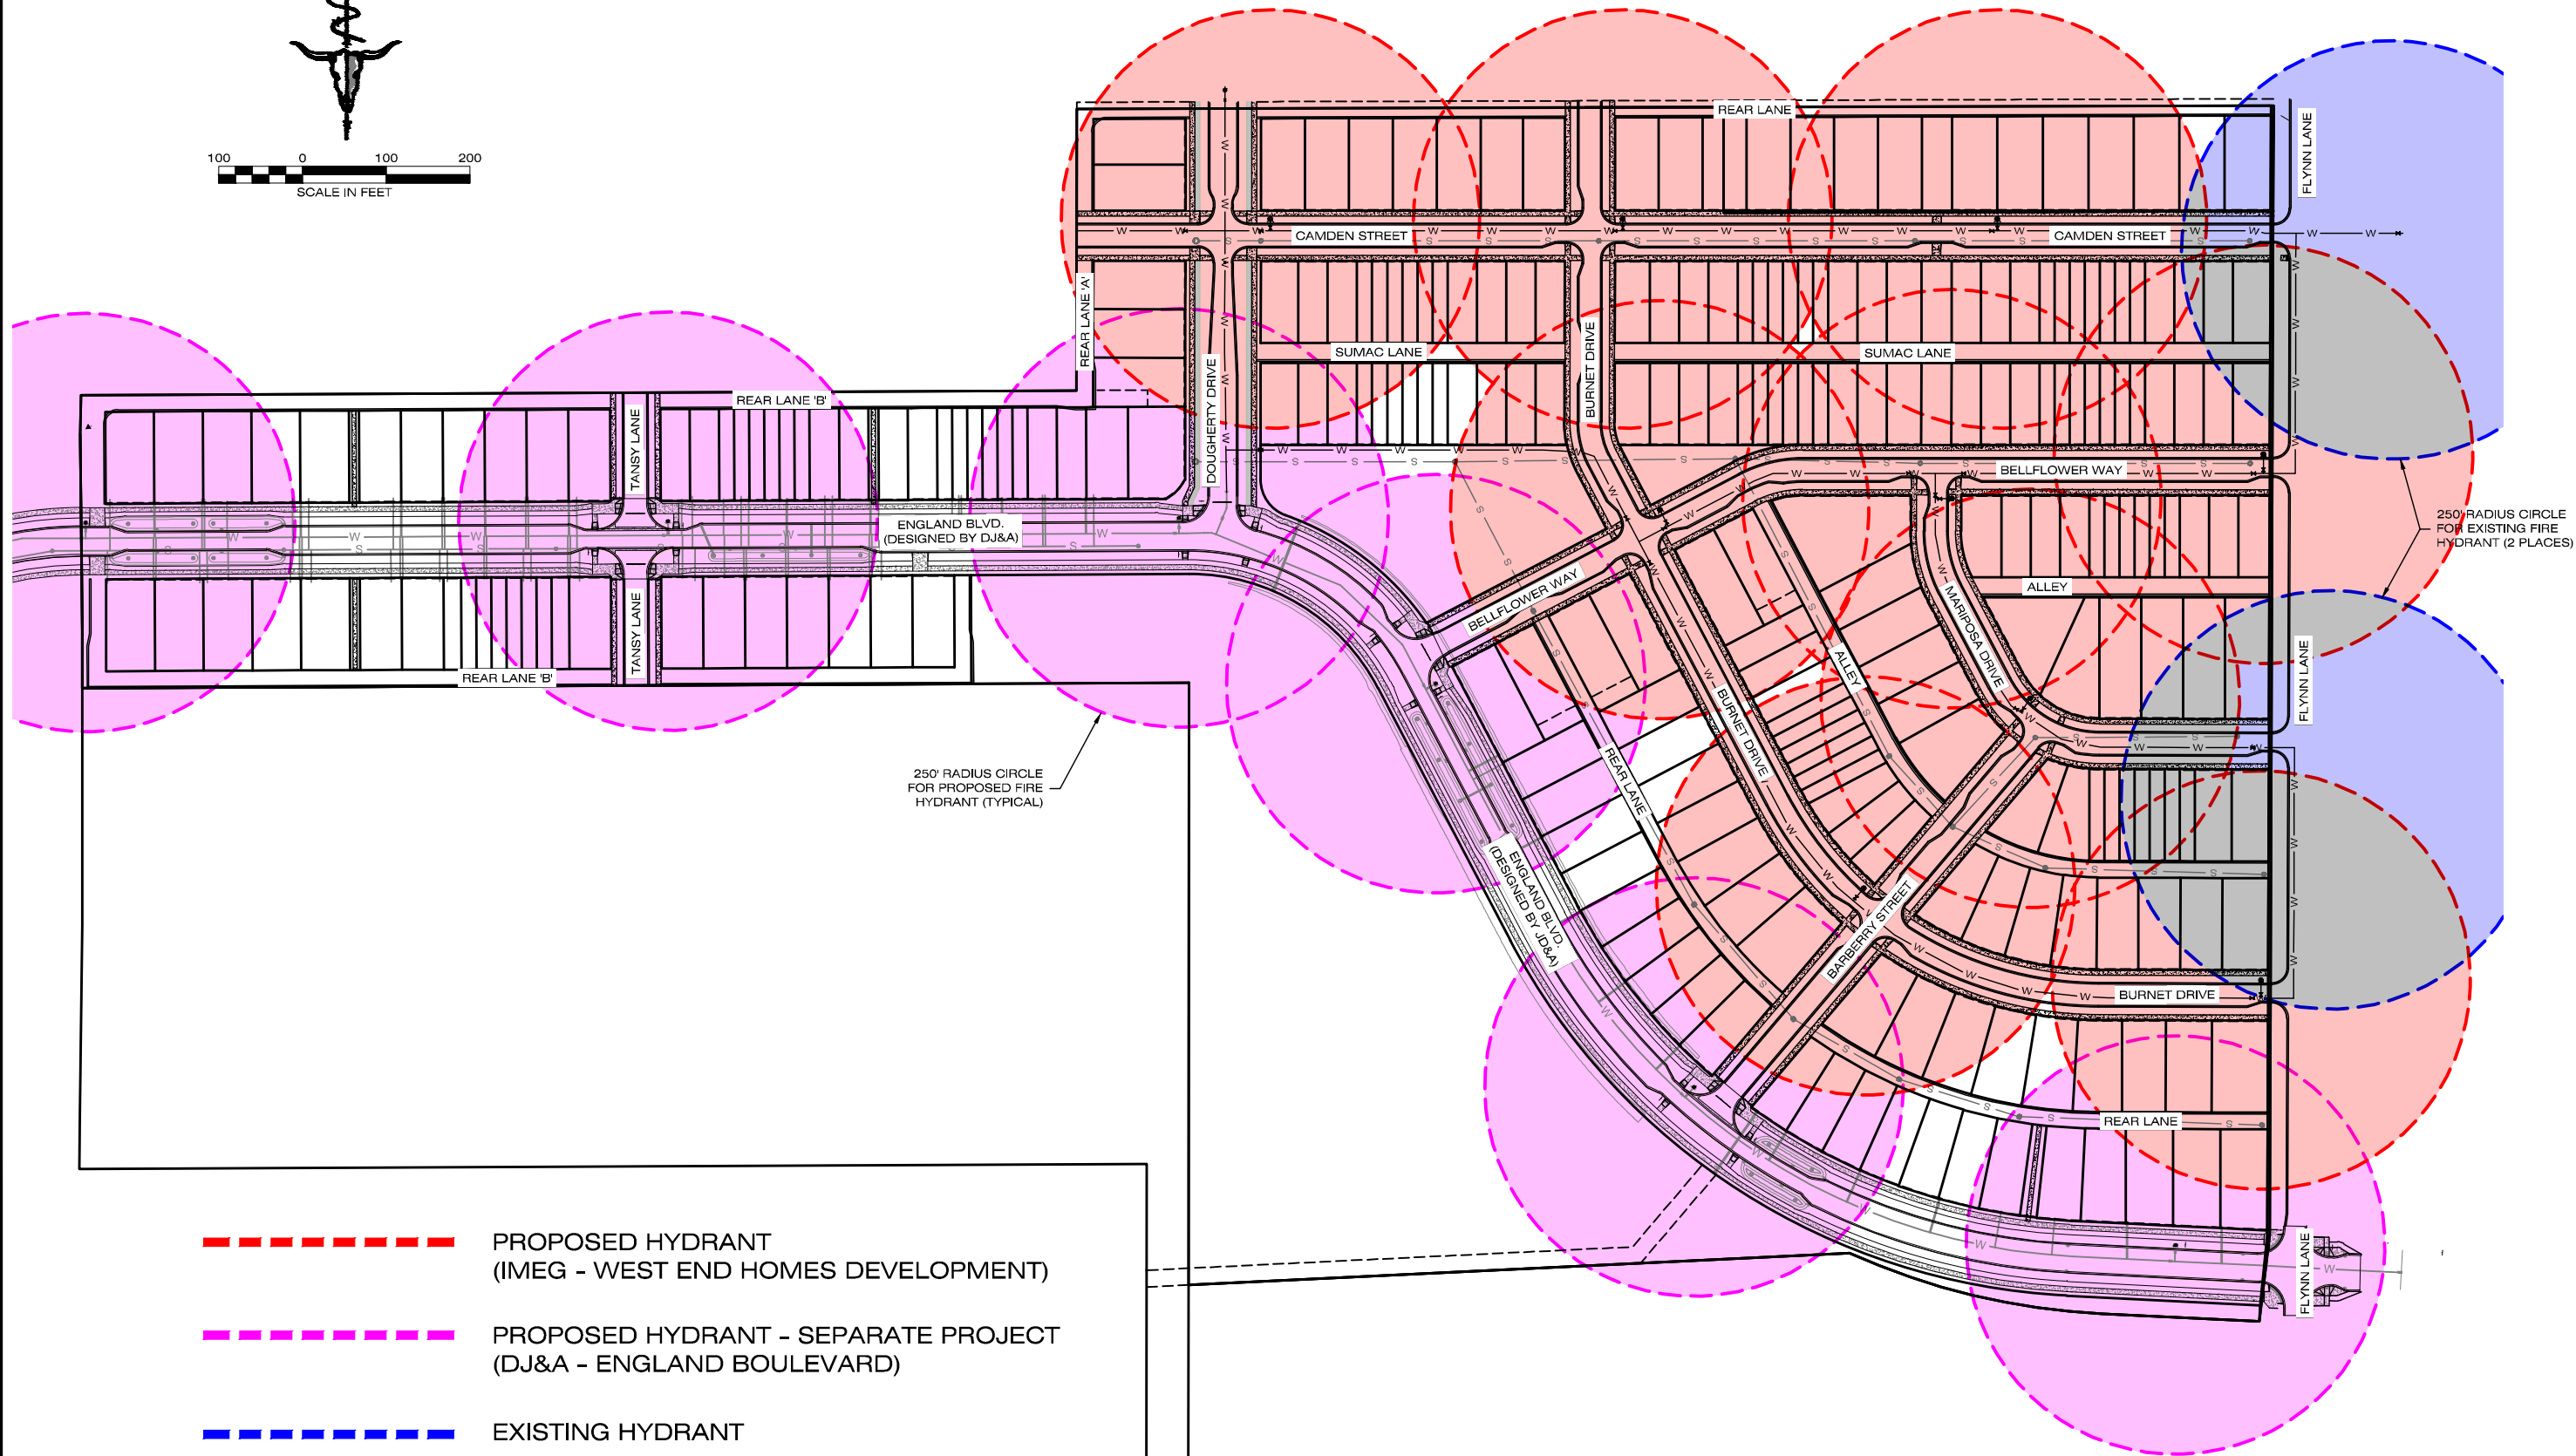


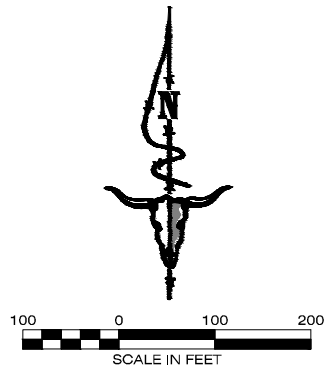

- PROPOSED HYDRANT
(IMEG - WEST END HOMES DEVELOPMENT)
- PROPOSED HYDRANT - SEPARATE PROJECT
(DJ&A - ENGLAND BOULEVARD)
- EXISTING HYDRANT

1917 SOUTH AVE. W. STE. A
MISSOULA, MT 59801
PH: 406.721.0142
FAX: 406.721.5224
www.imegcorp.com

DATE

REVISIONS

DESIGNED: *AM*

DRAFTED: *AM*

CHECKED:

DATE: 7/14/2022

LOCATION: TRACT D & E OF COS
S 7, T13N., R19W., & S 12, T13N., R20W.,
SAXWTPQYEN NEIGHBORHOOD
MISSOULA COUNTY

PREPARED FOR: EVERGREEN HOUSING SOLUTIONS

PROJECT NAME: WEST END HOMES

PROJECT NO: 21000864

SHEET: 1 OF 1

SHEET TITLE: FIRE HYDRANT LAYOUT EXHIBIT

PRELIMINARY

DATE: 7/14/2022 10:42 AM