




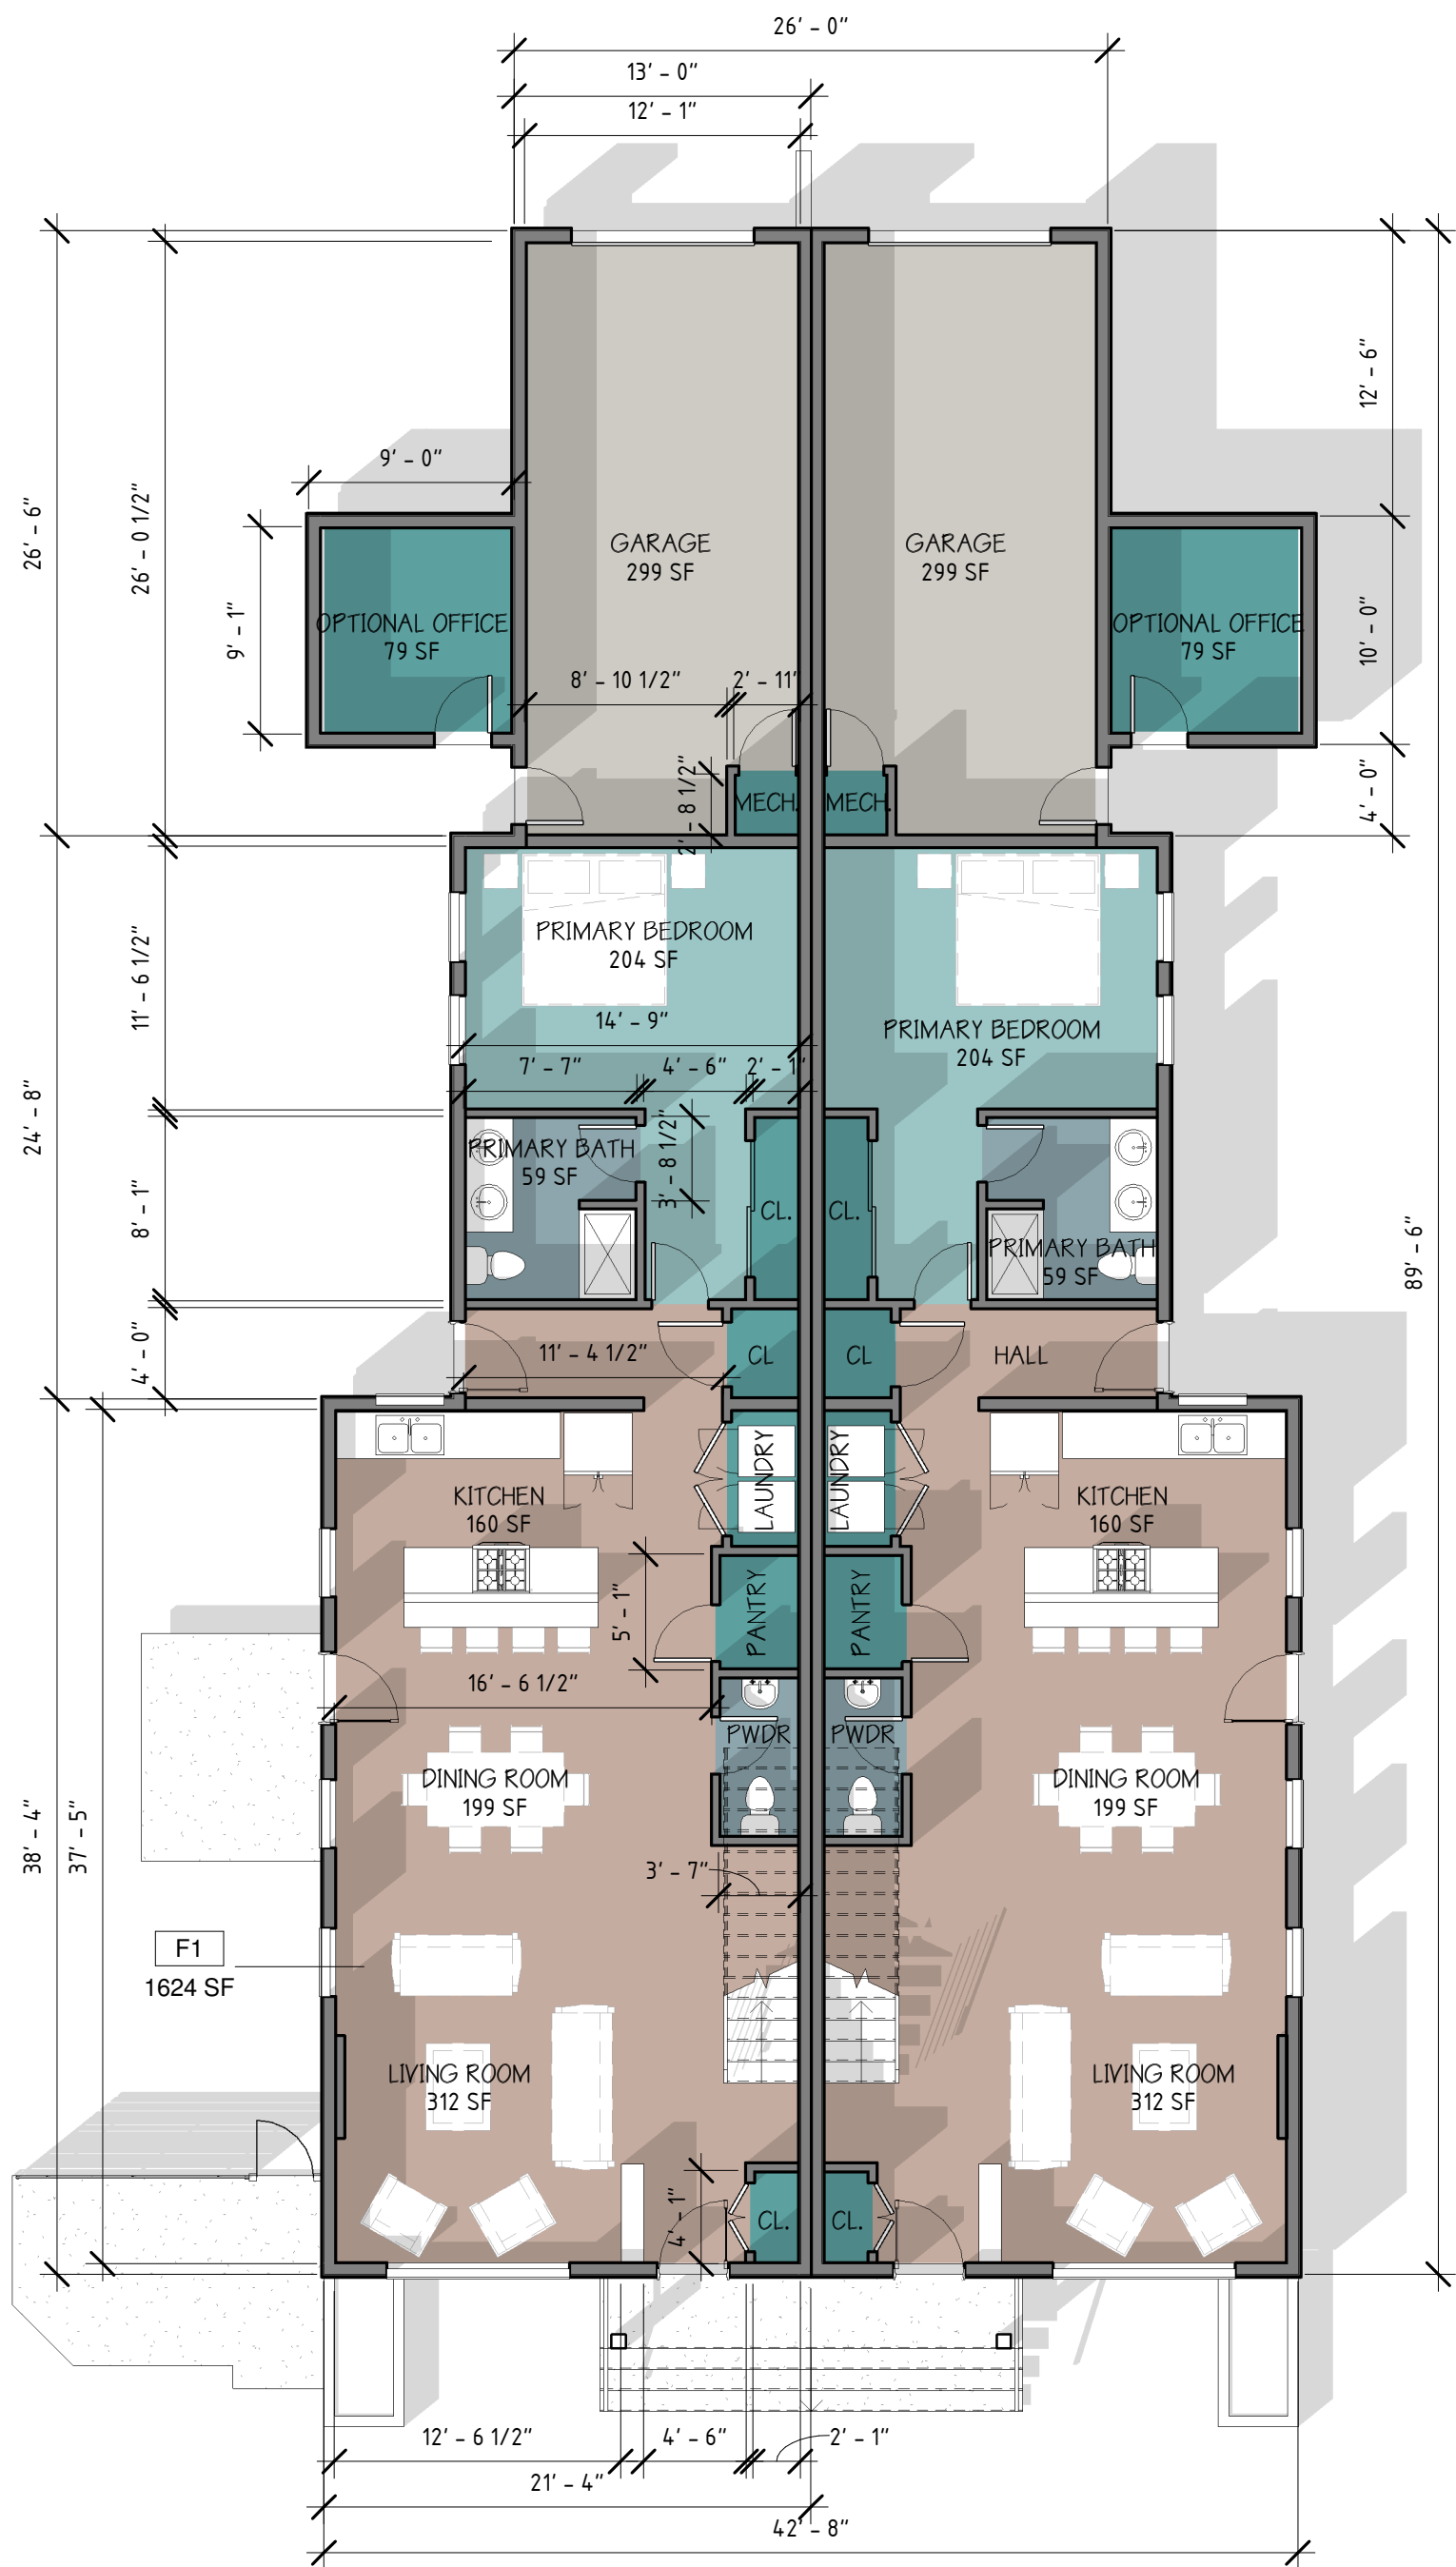


1 1ST FLOOR - PRESENTATION
1/8" = 1'-0"

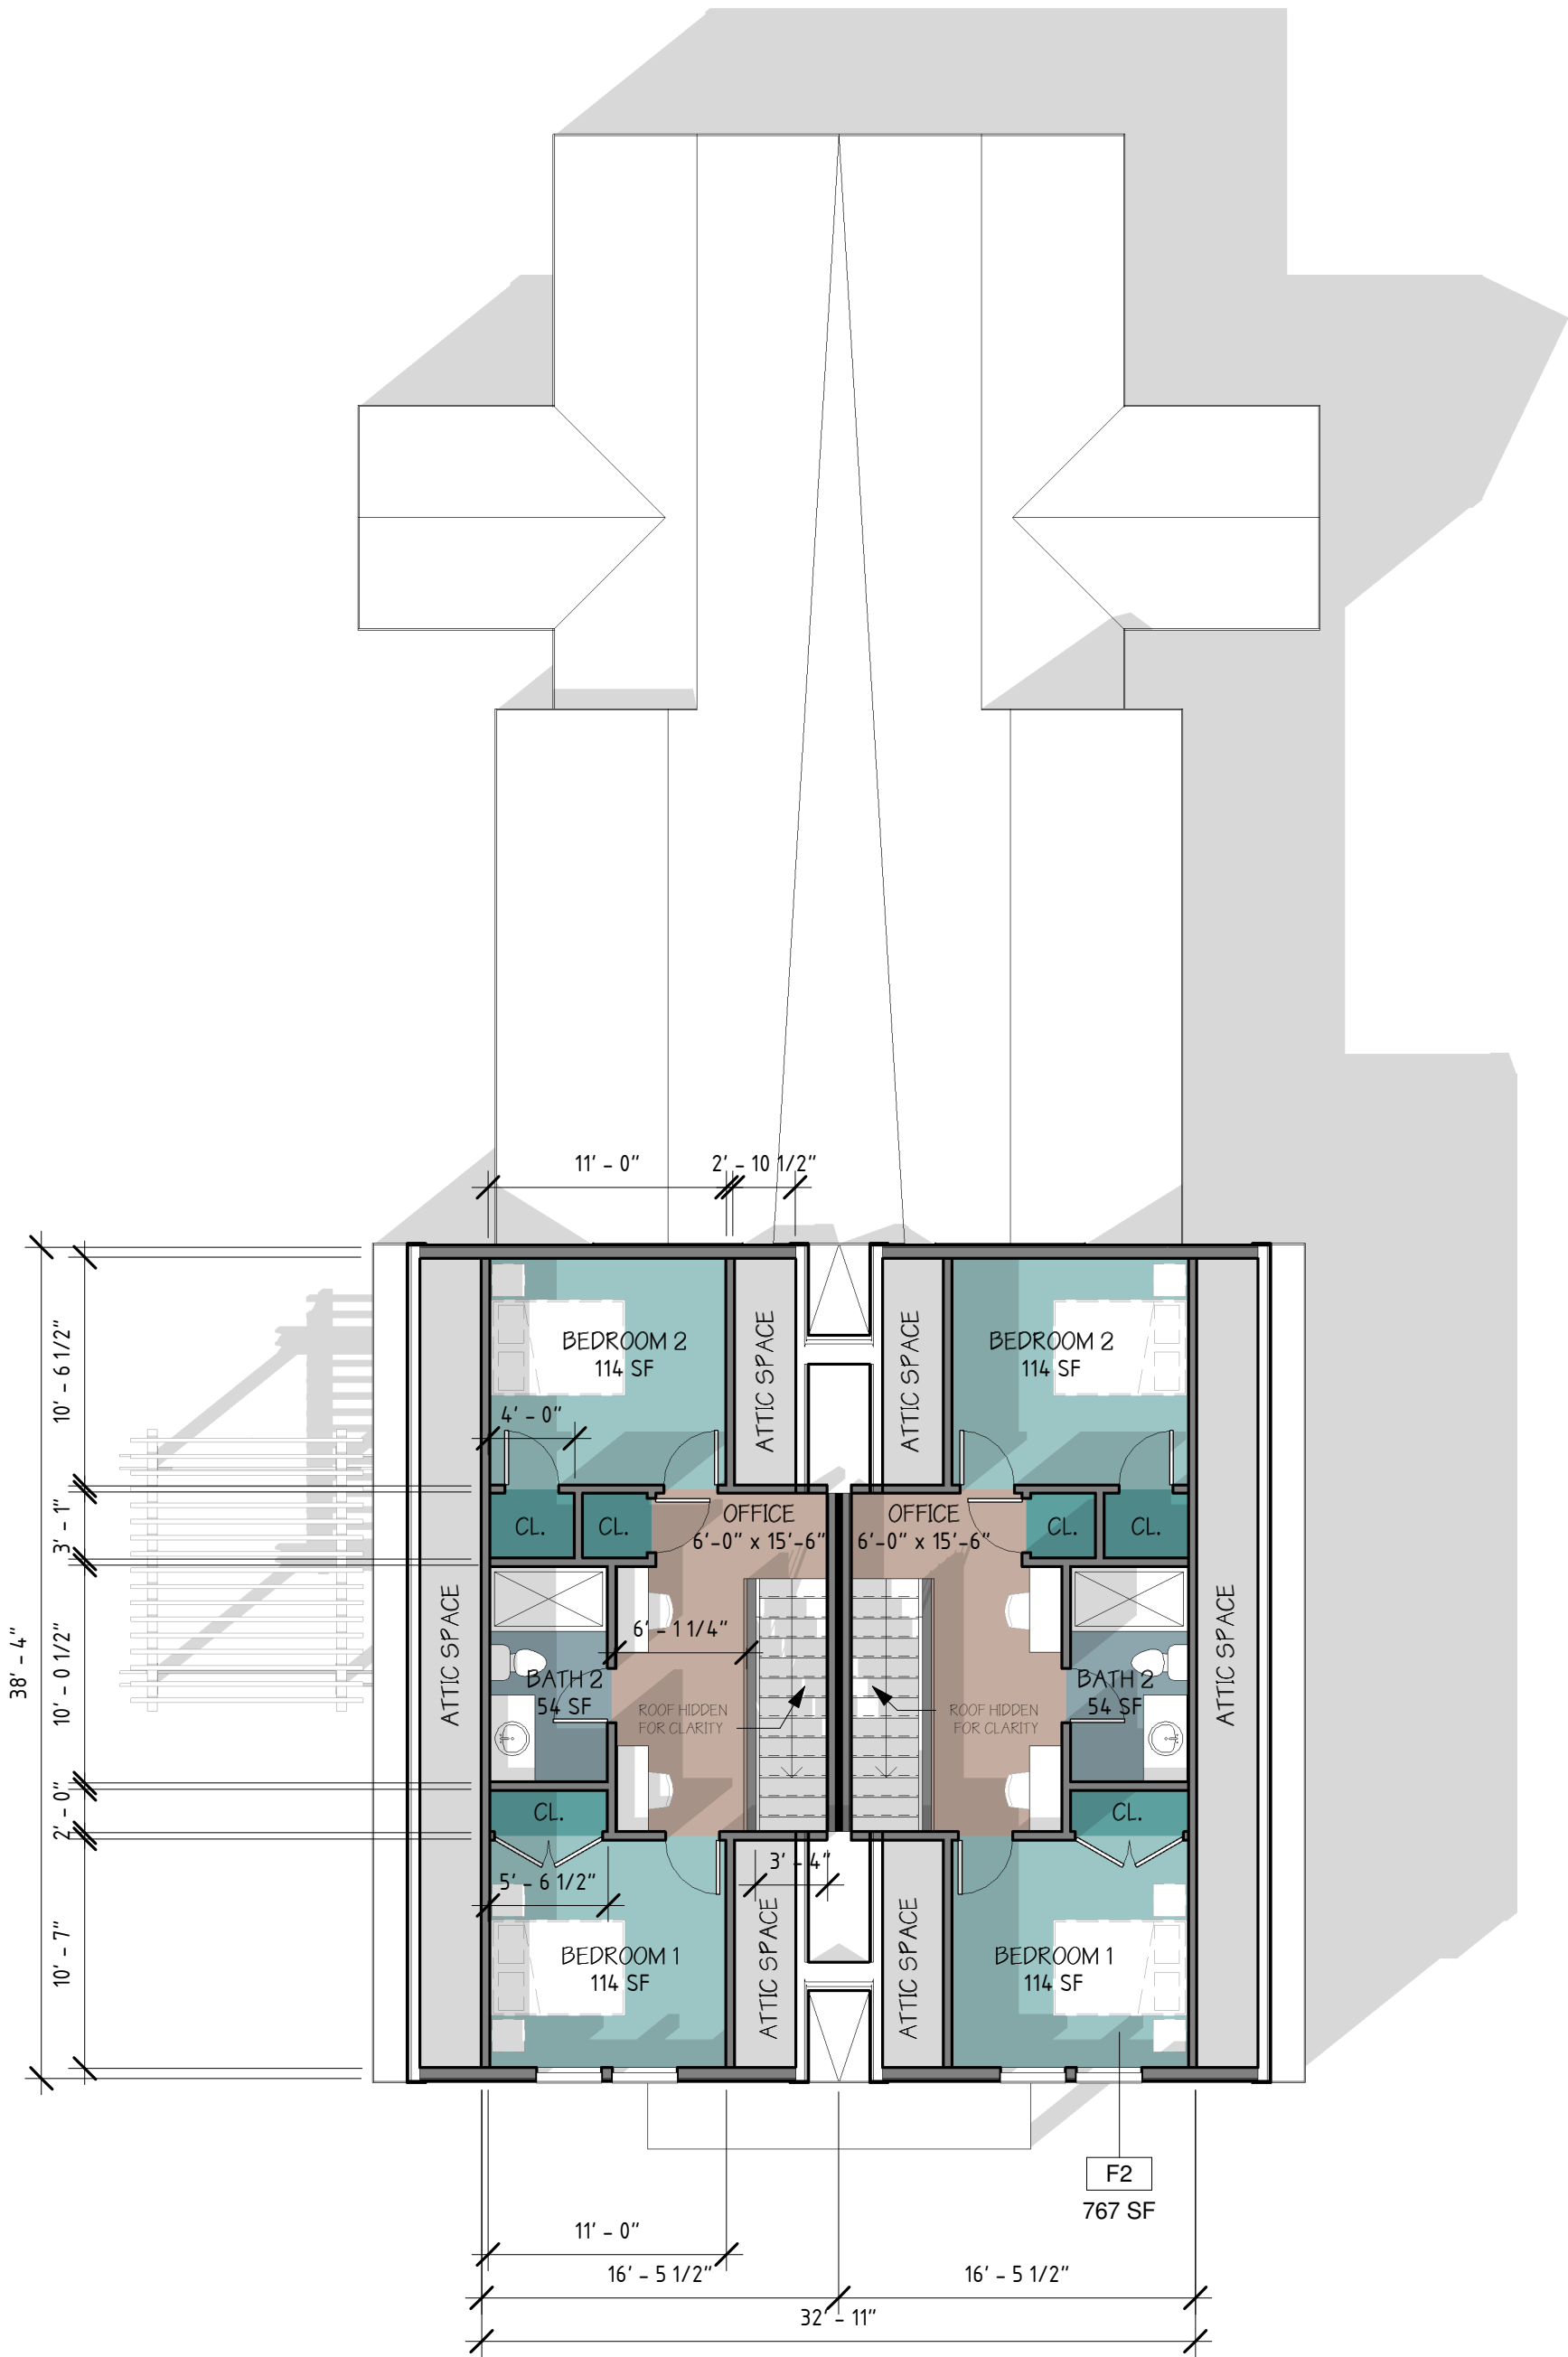

1 2ND FLOOR - PRESENTATION
1/8" = 1'-0"

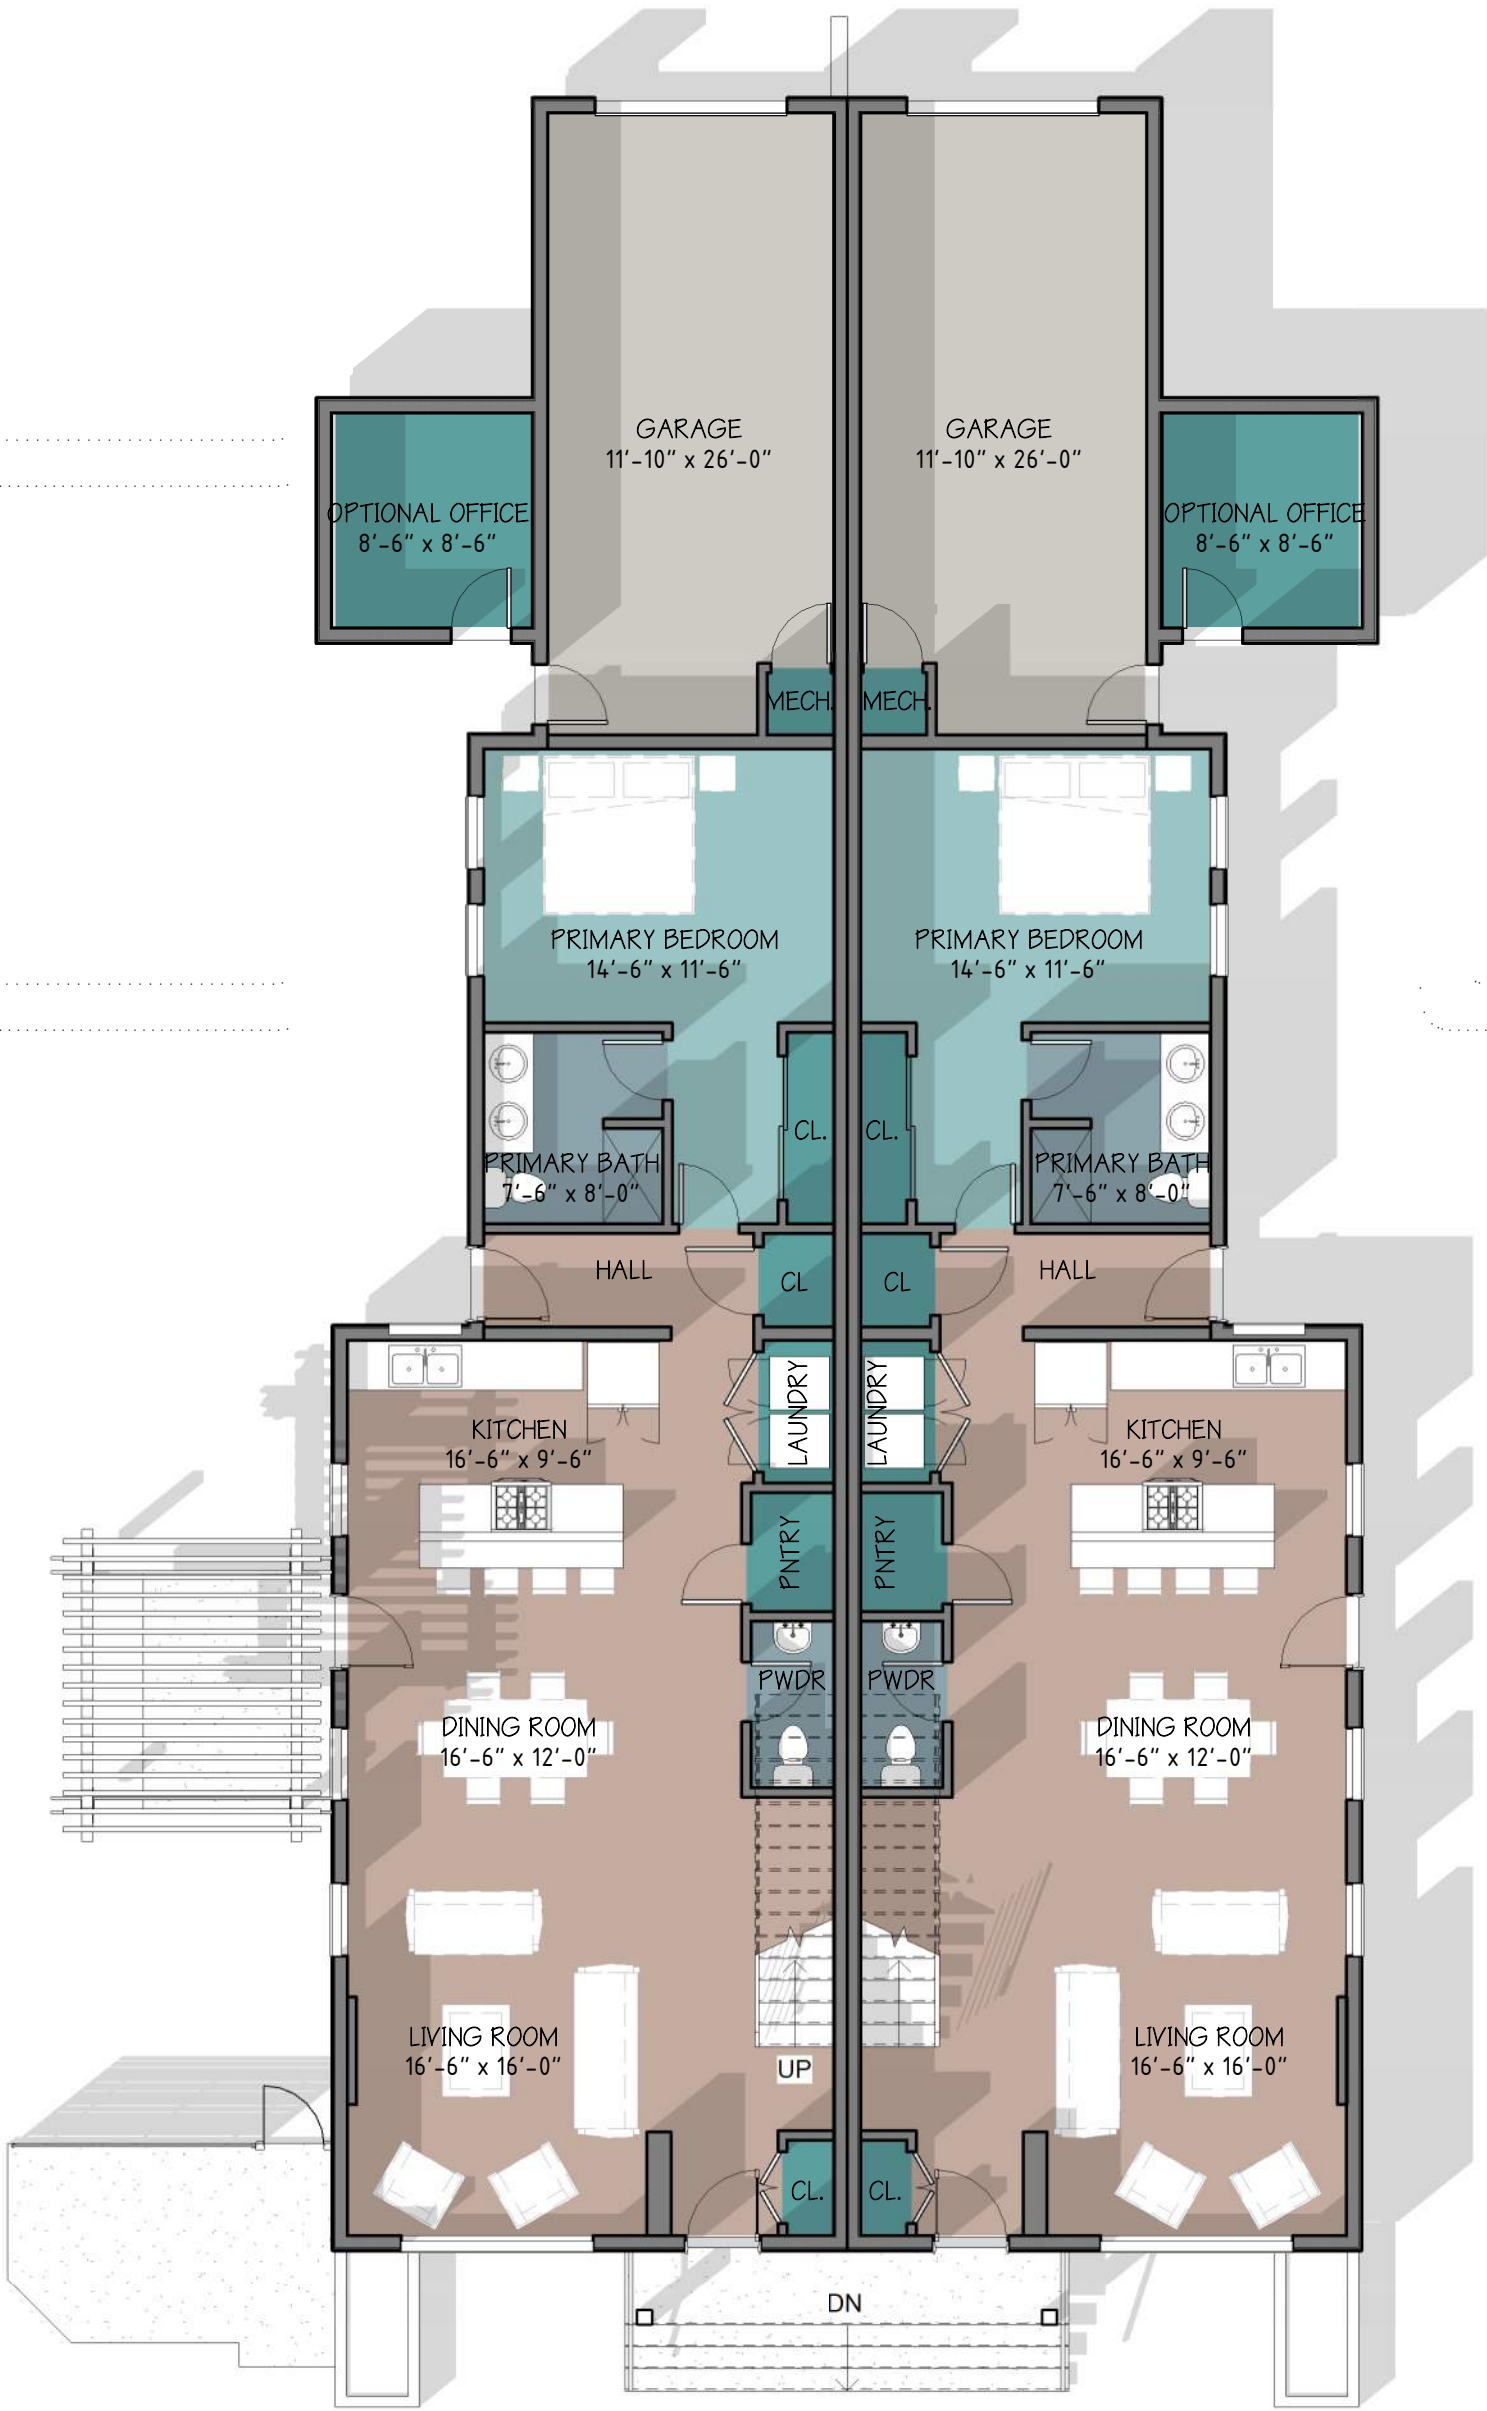

1 1ST FLOOR - PRESENTATION
1/8" = 1'-0"

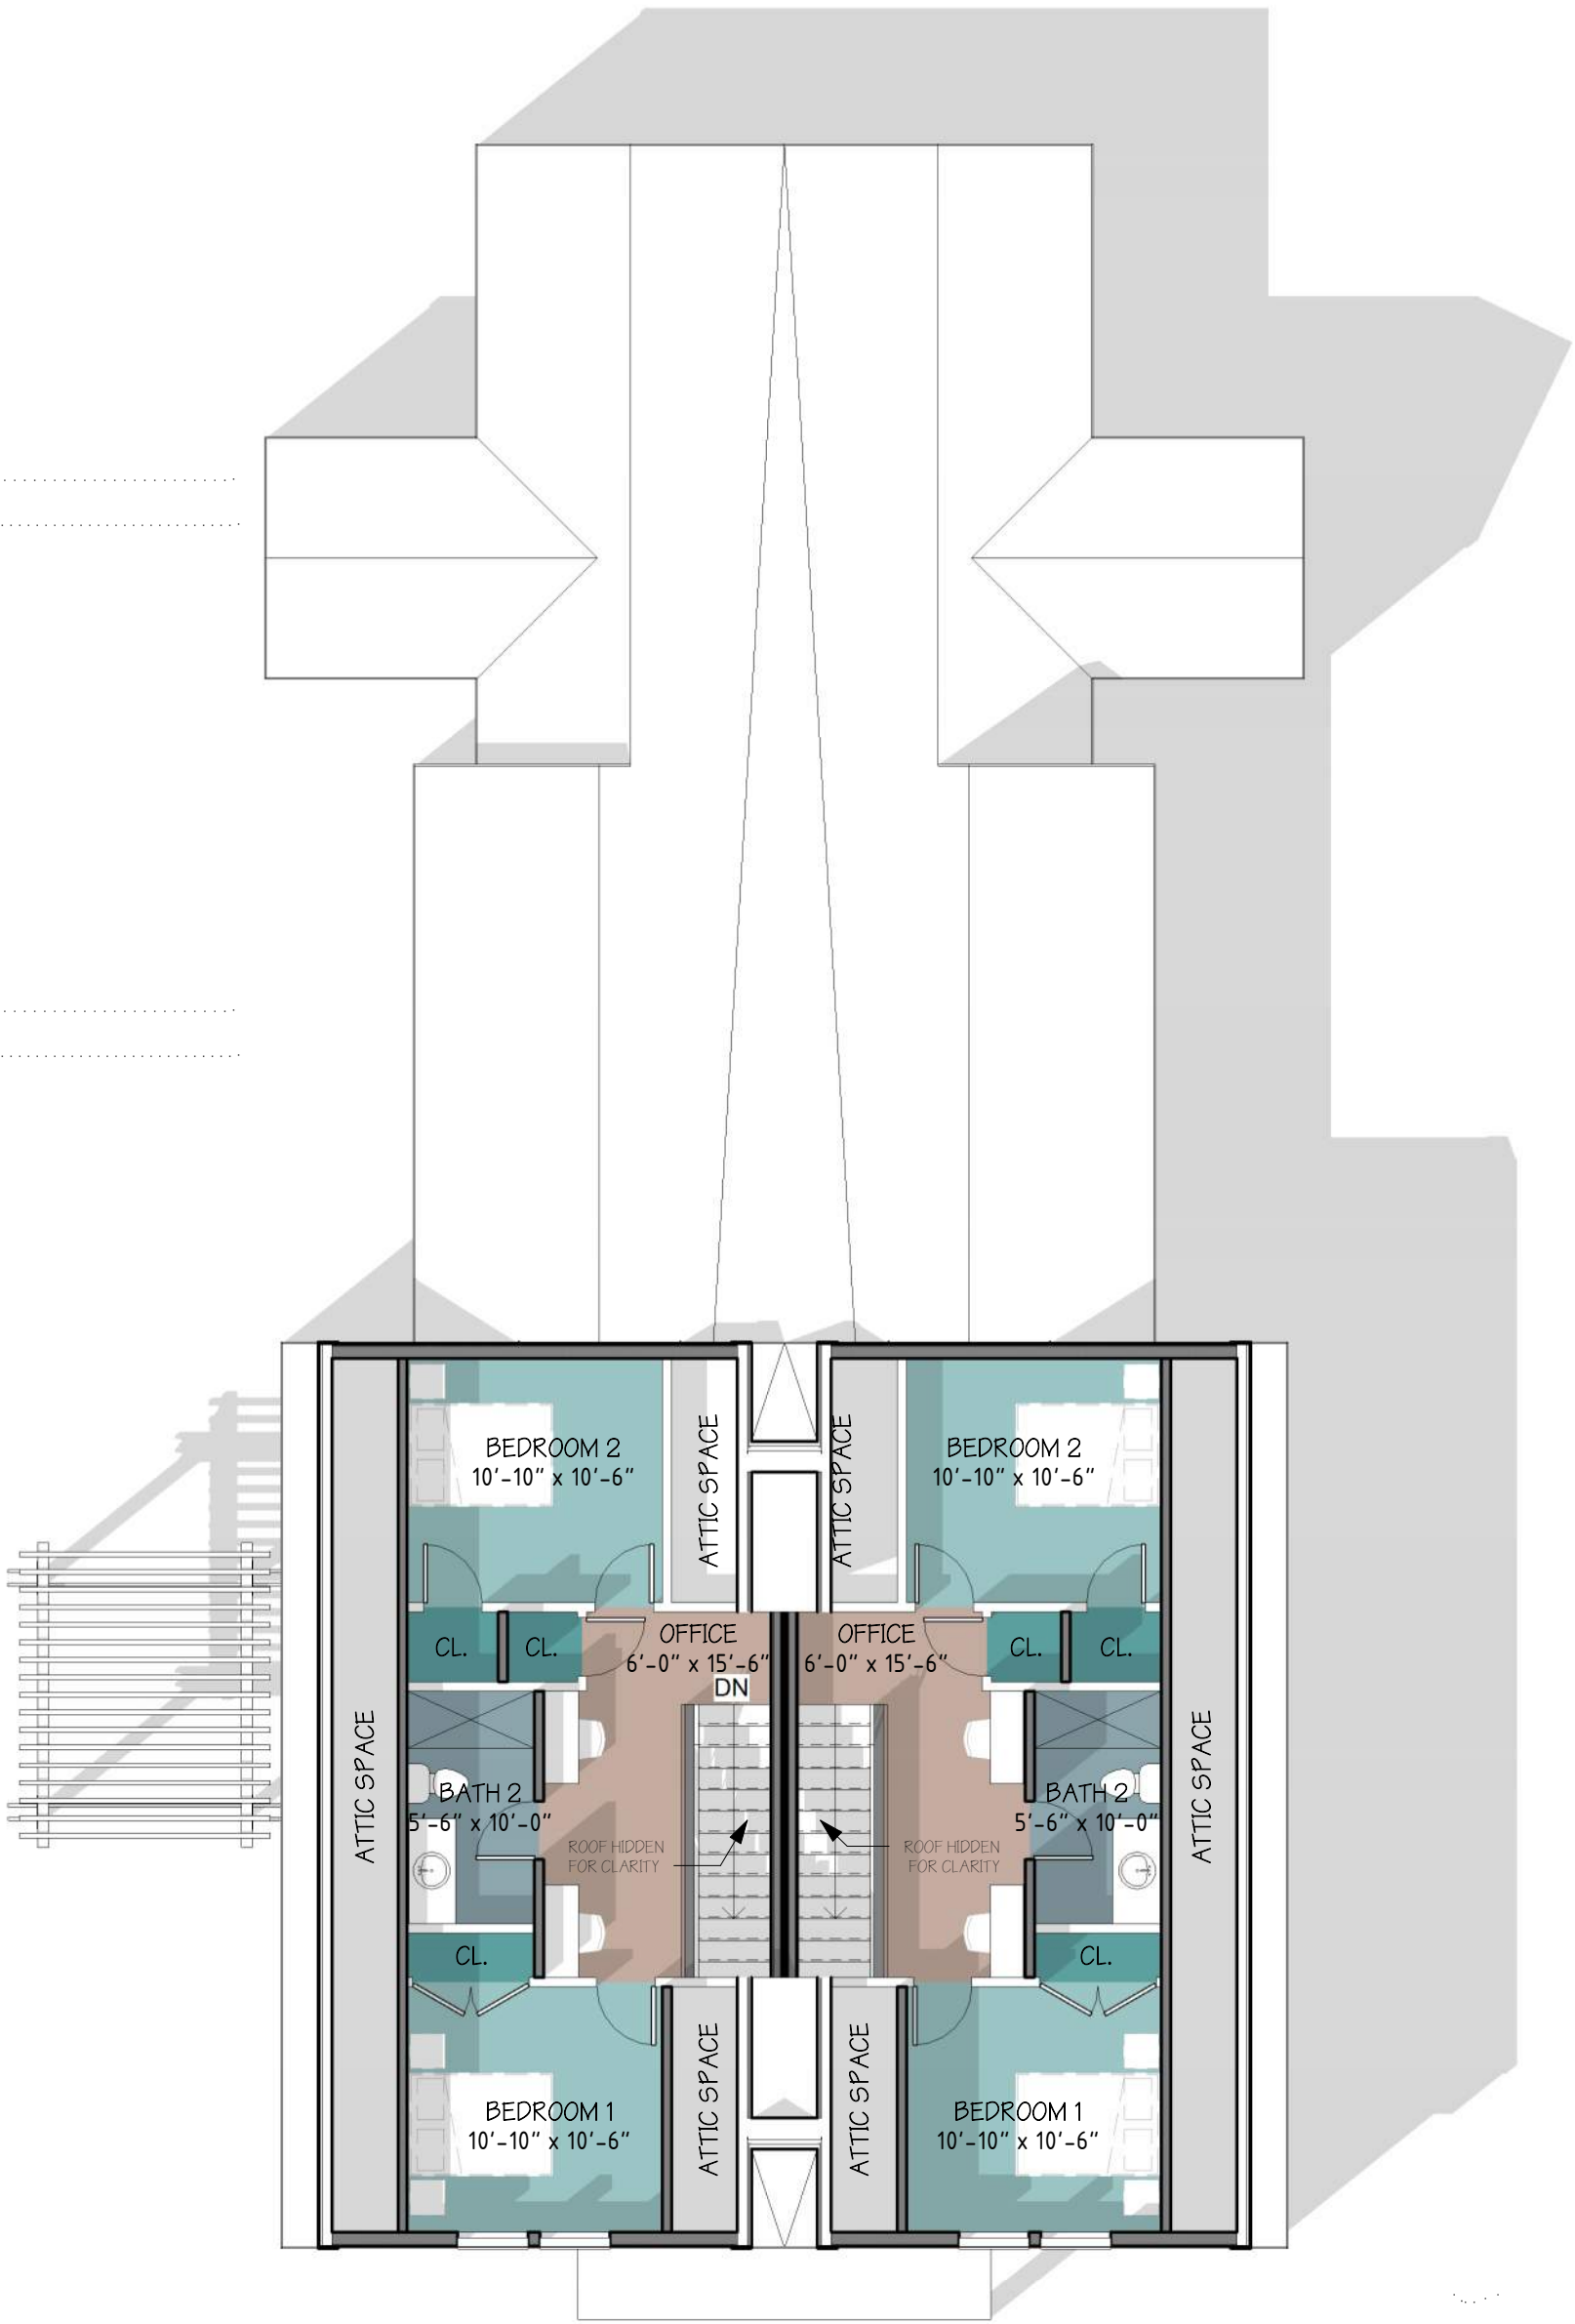

1 2ND FLOOR - PRESENTATION
1/8" = 1'-0"



① EXT. ELEVATION - SOUTH
1/8" = 1'-0"



② EXT. ELEVATION - WEST
1/8" = 1'-0"



① EXT. ELEVATION - NORTH
1/8" = 1'-0"



② EXT. ELEVATION - EAST
1/8" = 1'-0"