
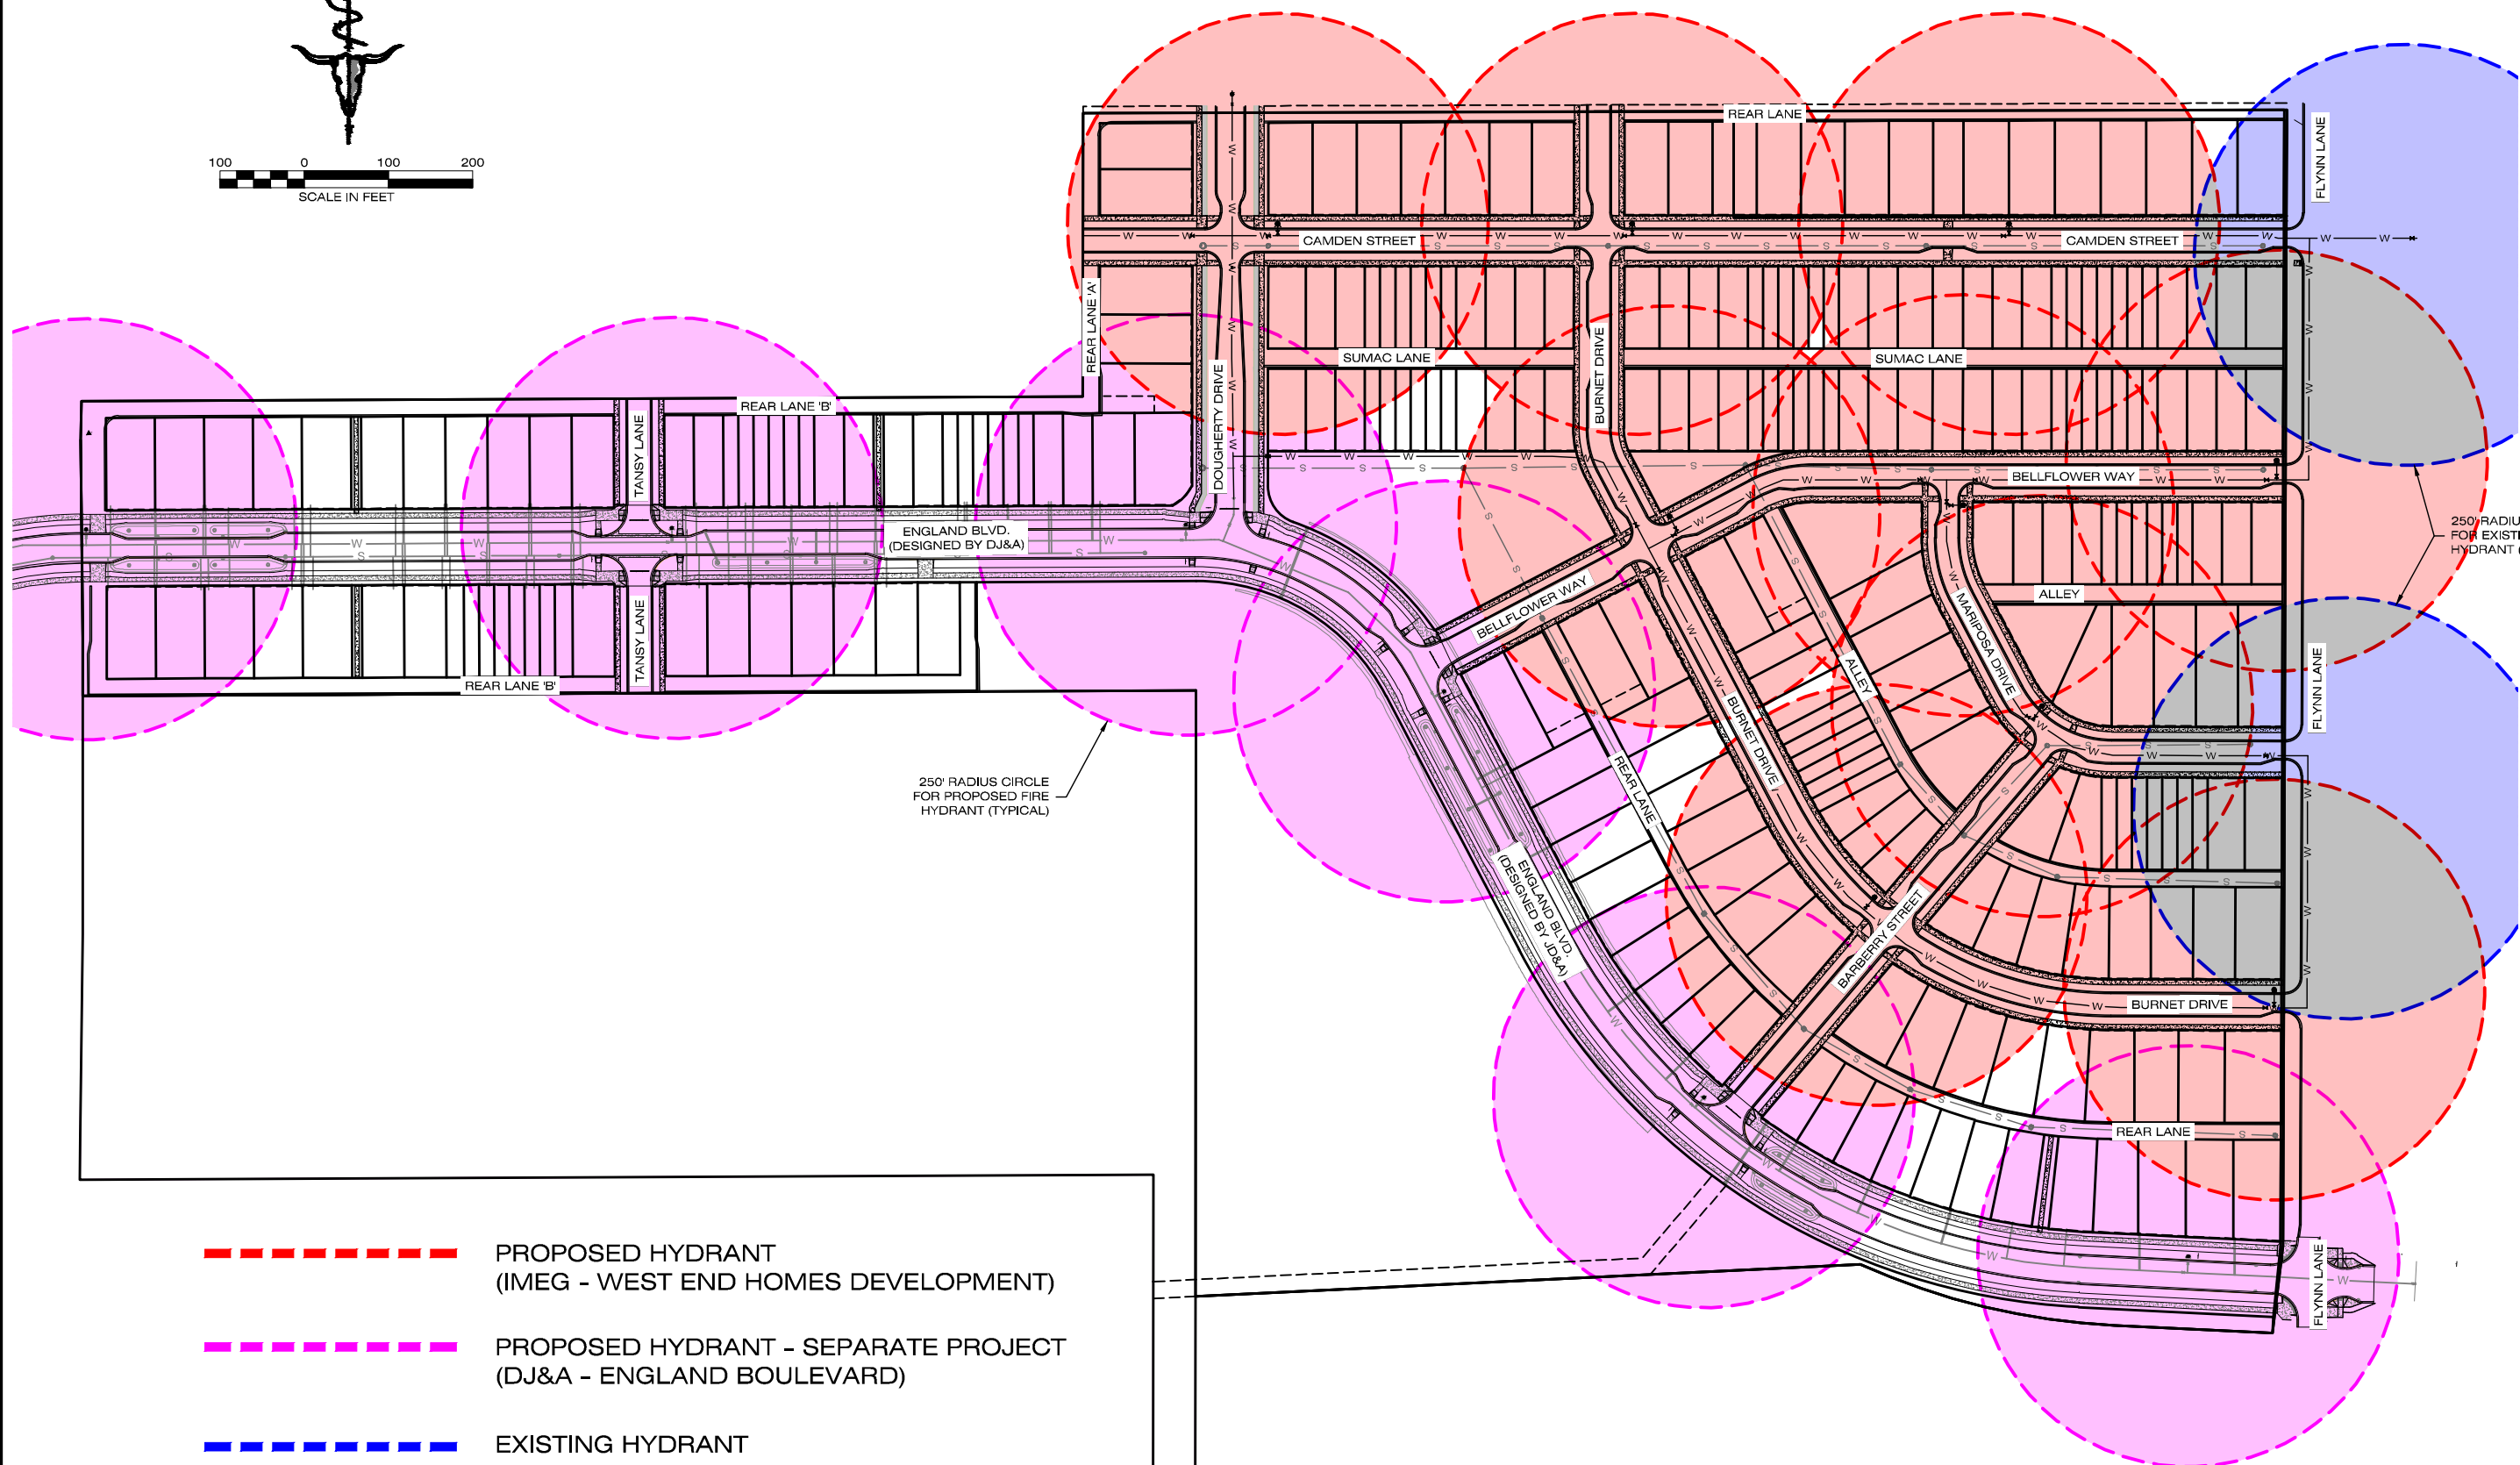


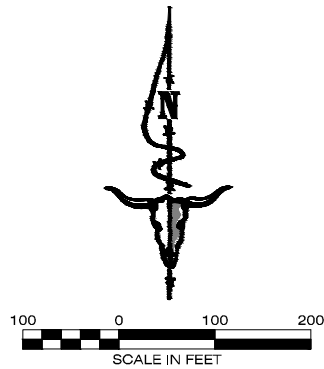

- PROPOSED HYDRANT
(IMEG - WEST END HOMES DEVELOPMENT)
- PROPOSED HYDRANT - SEPARATE PROJECT
(DJ&A - ENGLAND BOULEVARD)
- EXISTING HYDRANT

REVISIONS	DATE

DESIGNED: _____
DRAFTED: *AM*
CHECKED: _____
DATE: *7/14/2022*

LOCATION: TRACT D & E OF COS
S 7, T13N., R19W., & S 12, T13N., R20W.,
SAXWTPQYEN NEIGHBORHOOD
MISSOULA COUNTY
PREPARED FOR: EVERGREEN HOUSING
SOLUTIONS

PROJECT NO. 21000864	PROJECT NAME WEST END HOMES
SHEET: 1 OF 1	SHEET TITLE: FIRE HYDRANT LAYOUT EXHIBIT

PRELIMINARY