


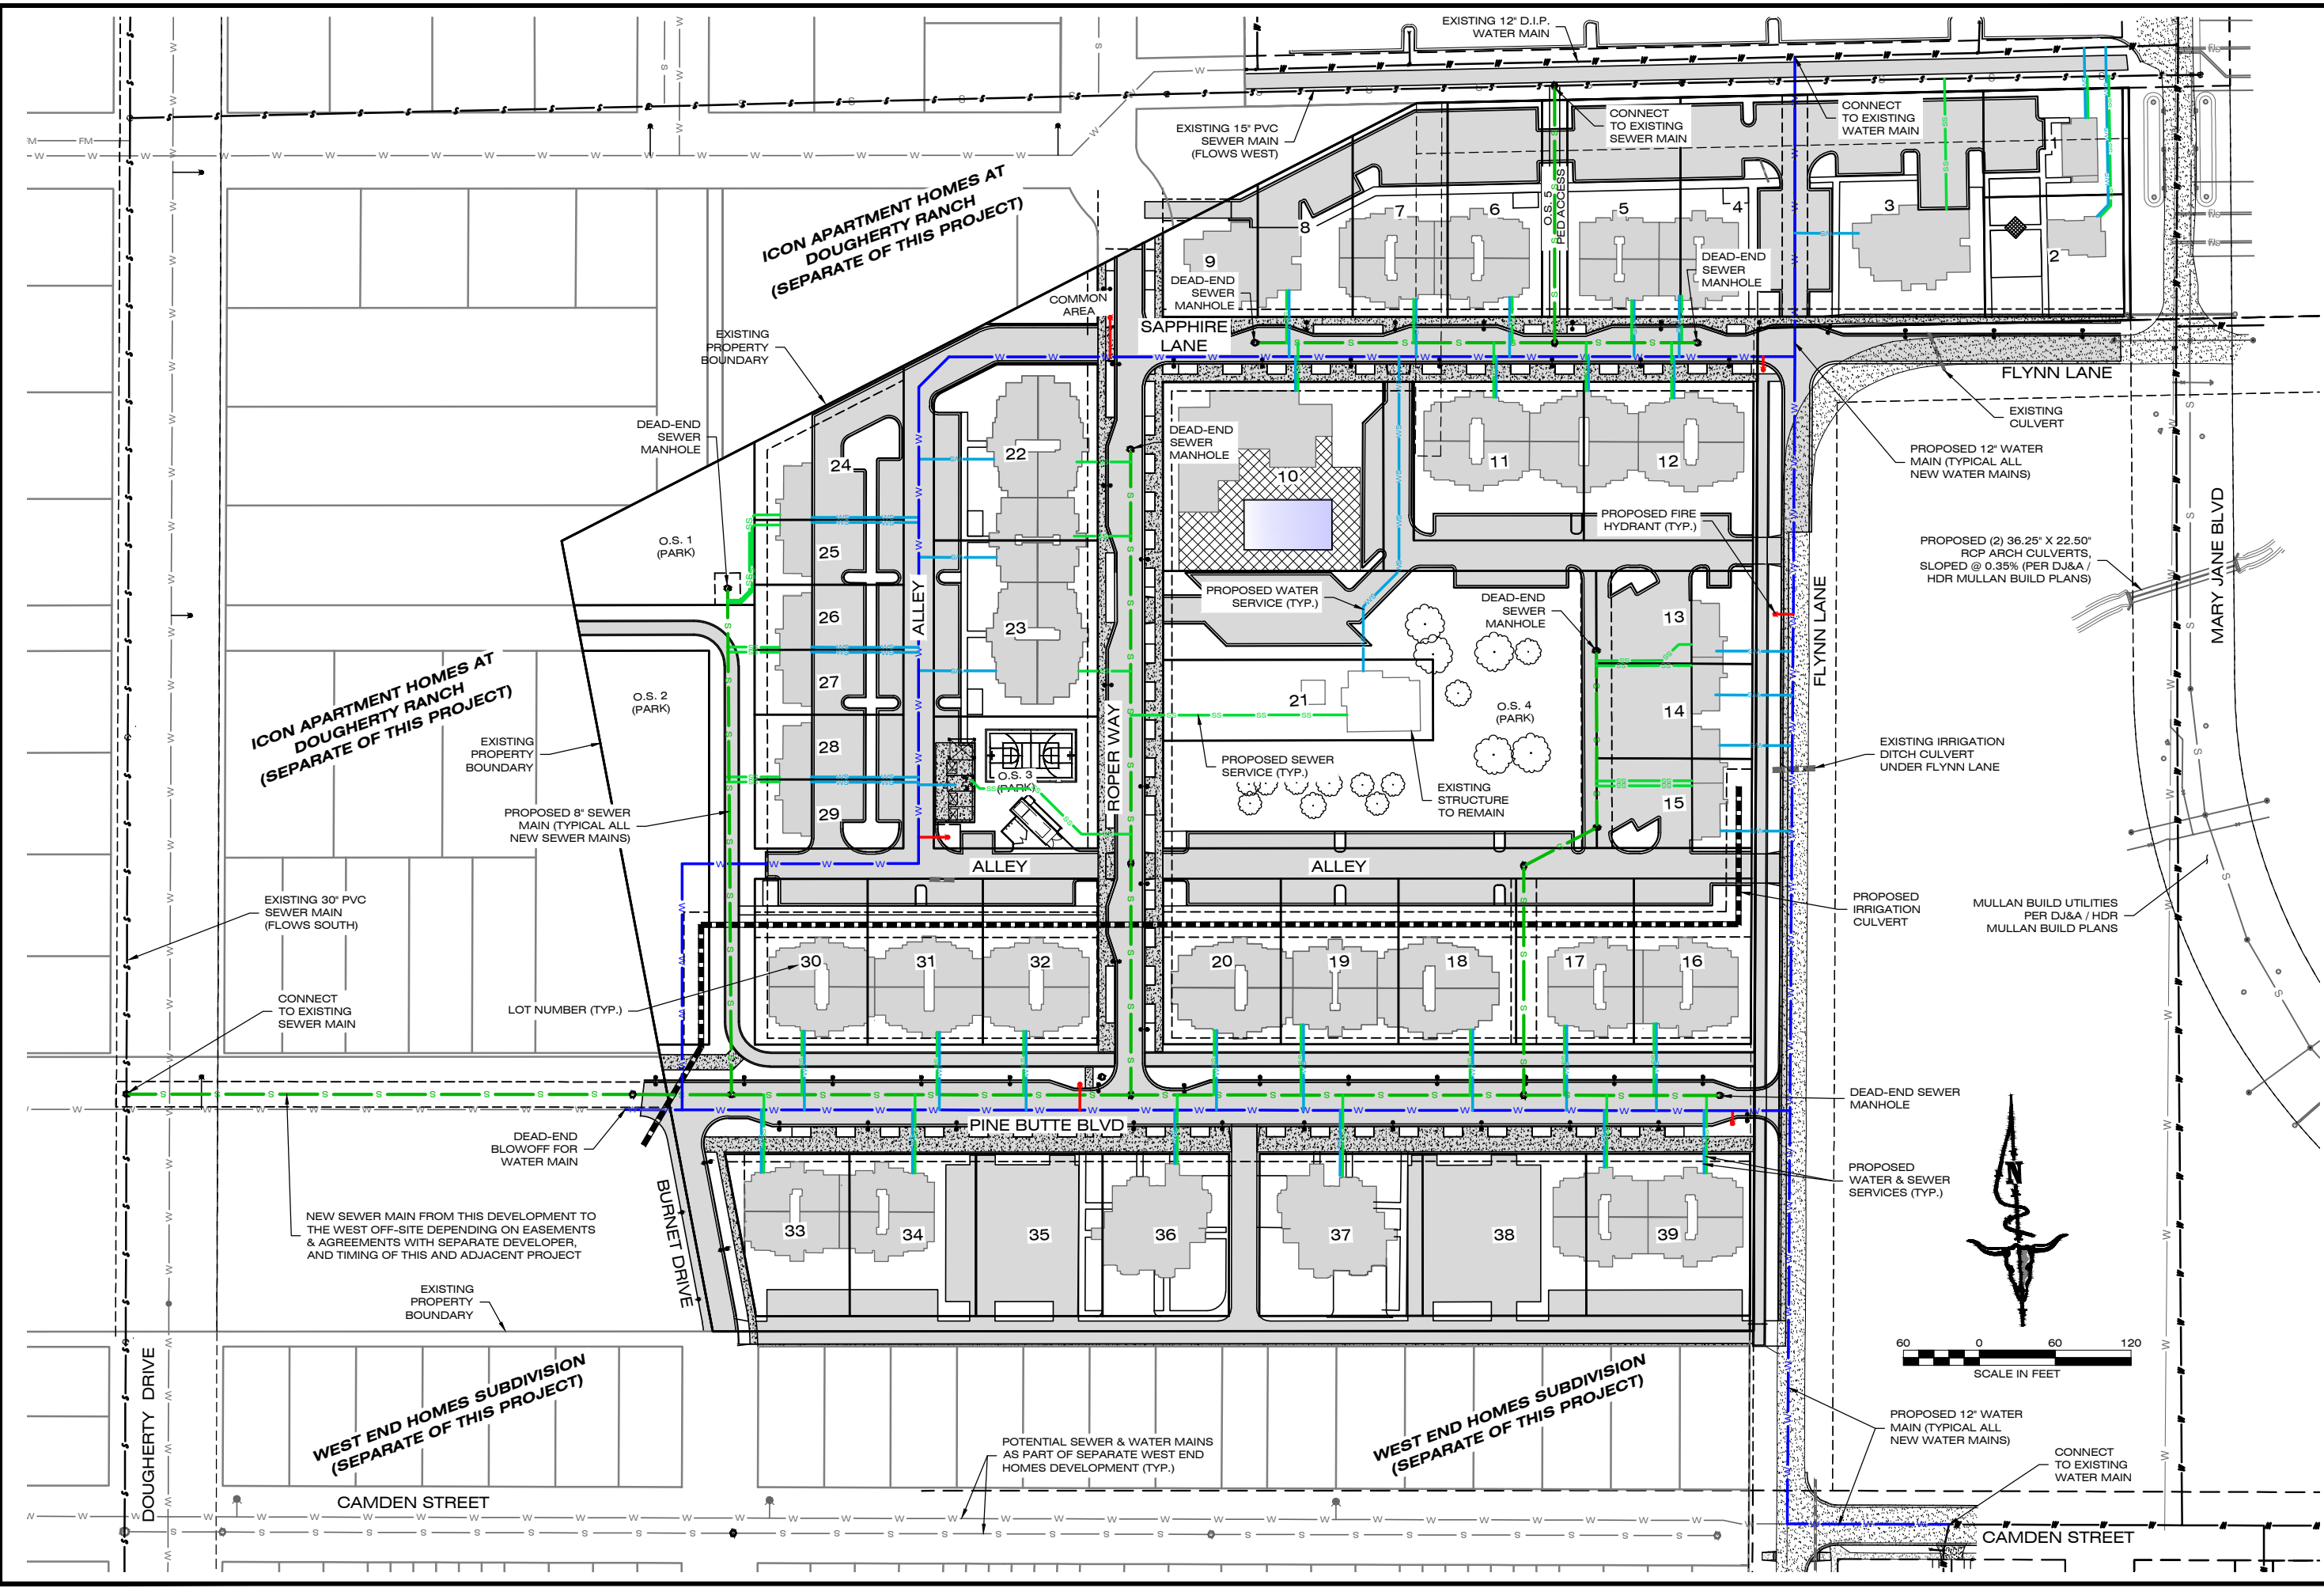

1817 SOUTH AVE. W. STE. A
MISSOULA, MT 59801
PH: 406.721.0142
FAX: 406.721.5224
www.imegcorp.com

DATE: _____

REVISIONS: _____

DESIGNED: _____
DRAFTED: A/M
CHECKED: _____
DATE: 2/21/2023

LOCATION: 3285 FLYNN LANE
PARCEL 2A OF C.O.S. 6689
SECTION 7, T13N, R19W, P.M.M.
MISSOULA, MISSOULA COUNTY, MT

PREPARED FOR: CATHCART GROUP

PROJECT NAME: SAPPHIRE PLACE

PROJECT NO. 21001343

SHEET TITLE: UTILITY LAYOUT (WATER & SEWER)

SHEET: 1 OF 1

PRELIMINARY

DRAWING LOCATION: \\SERVER\PROJECTS\2023\21001343\DRAWINGS\DWG\21001343-UTILITY-WET.DWG