
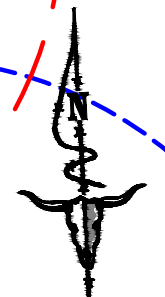


- PROPOSED HYDRANT - THIS PROJECT
(SAPPHIRE PLACE DEVELOPMENT)
- PROPOSED HYDRANT - SEPARATE PROJECT
(WEST END HOMES DEVELOPMENT)
- PROPOSED HYDRANT - SEPARATE PROJECT
(ICON APARTMENT HOMES AT DOUGHERTY RANCH)
- EXISTING HYDRANT

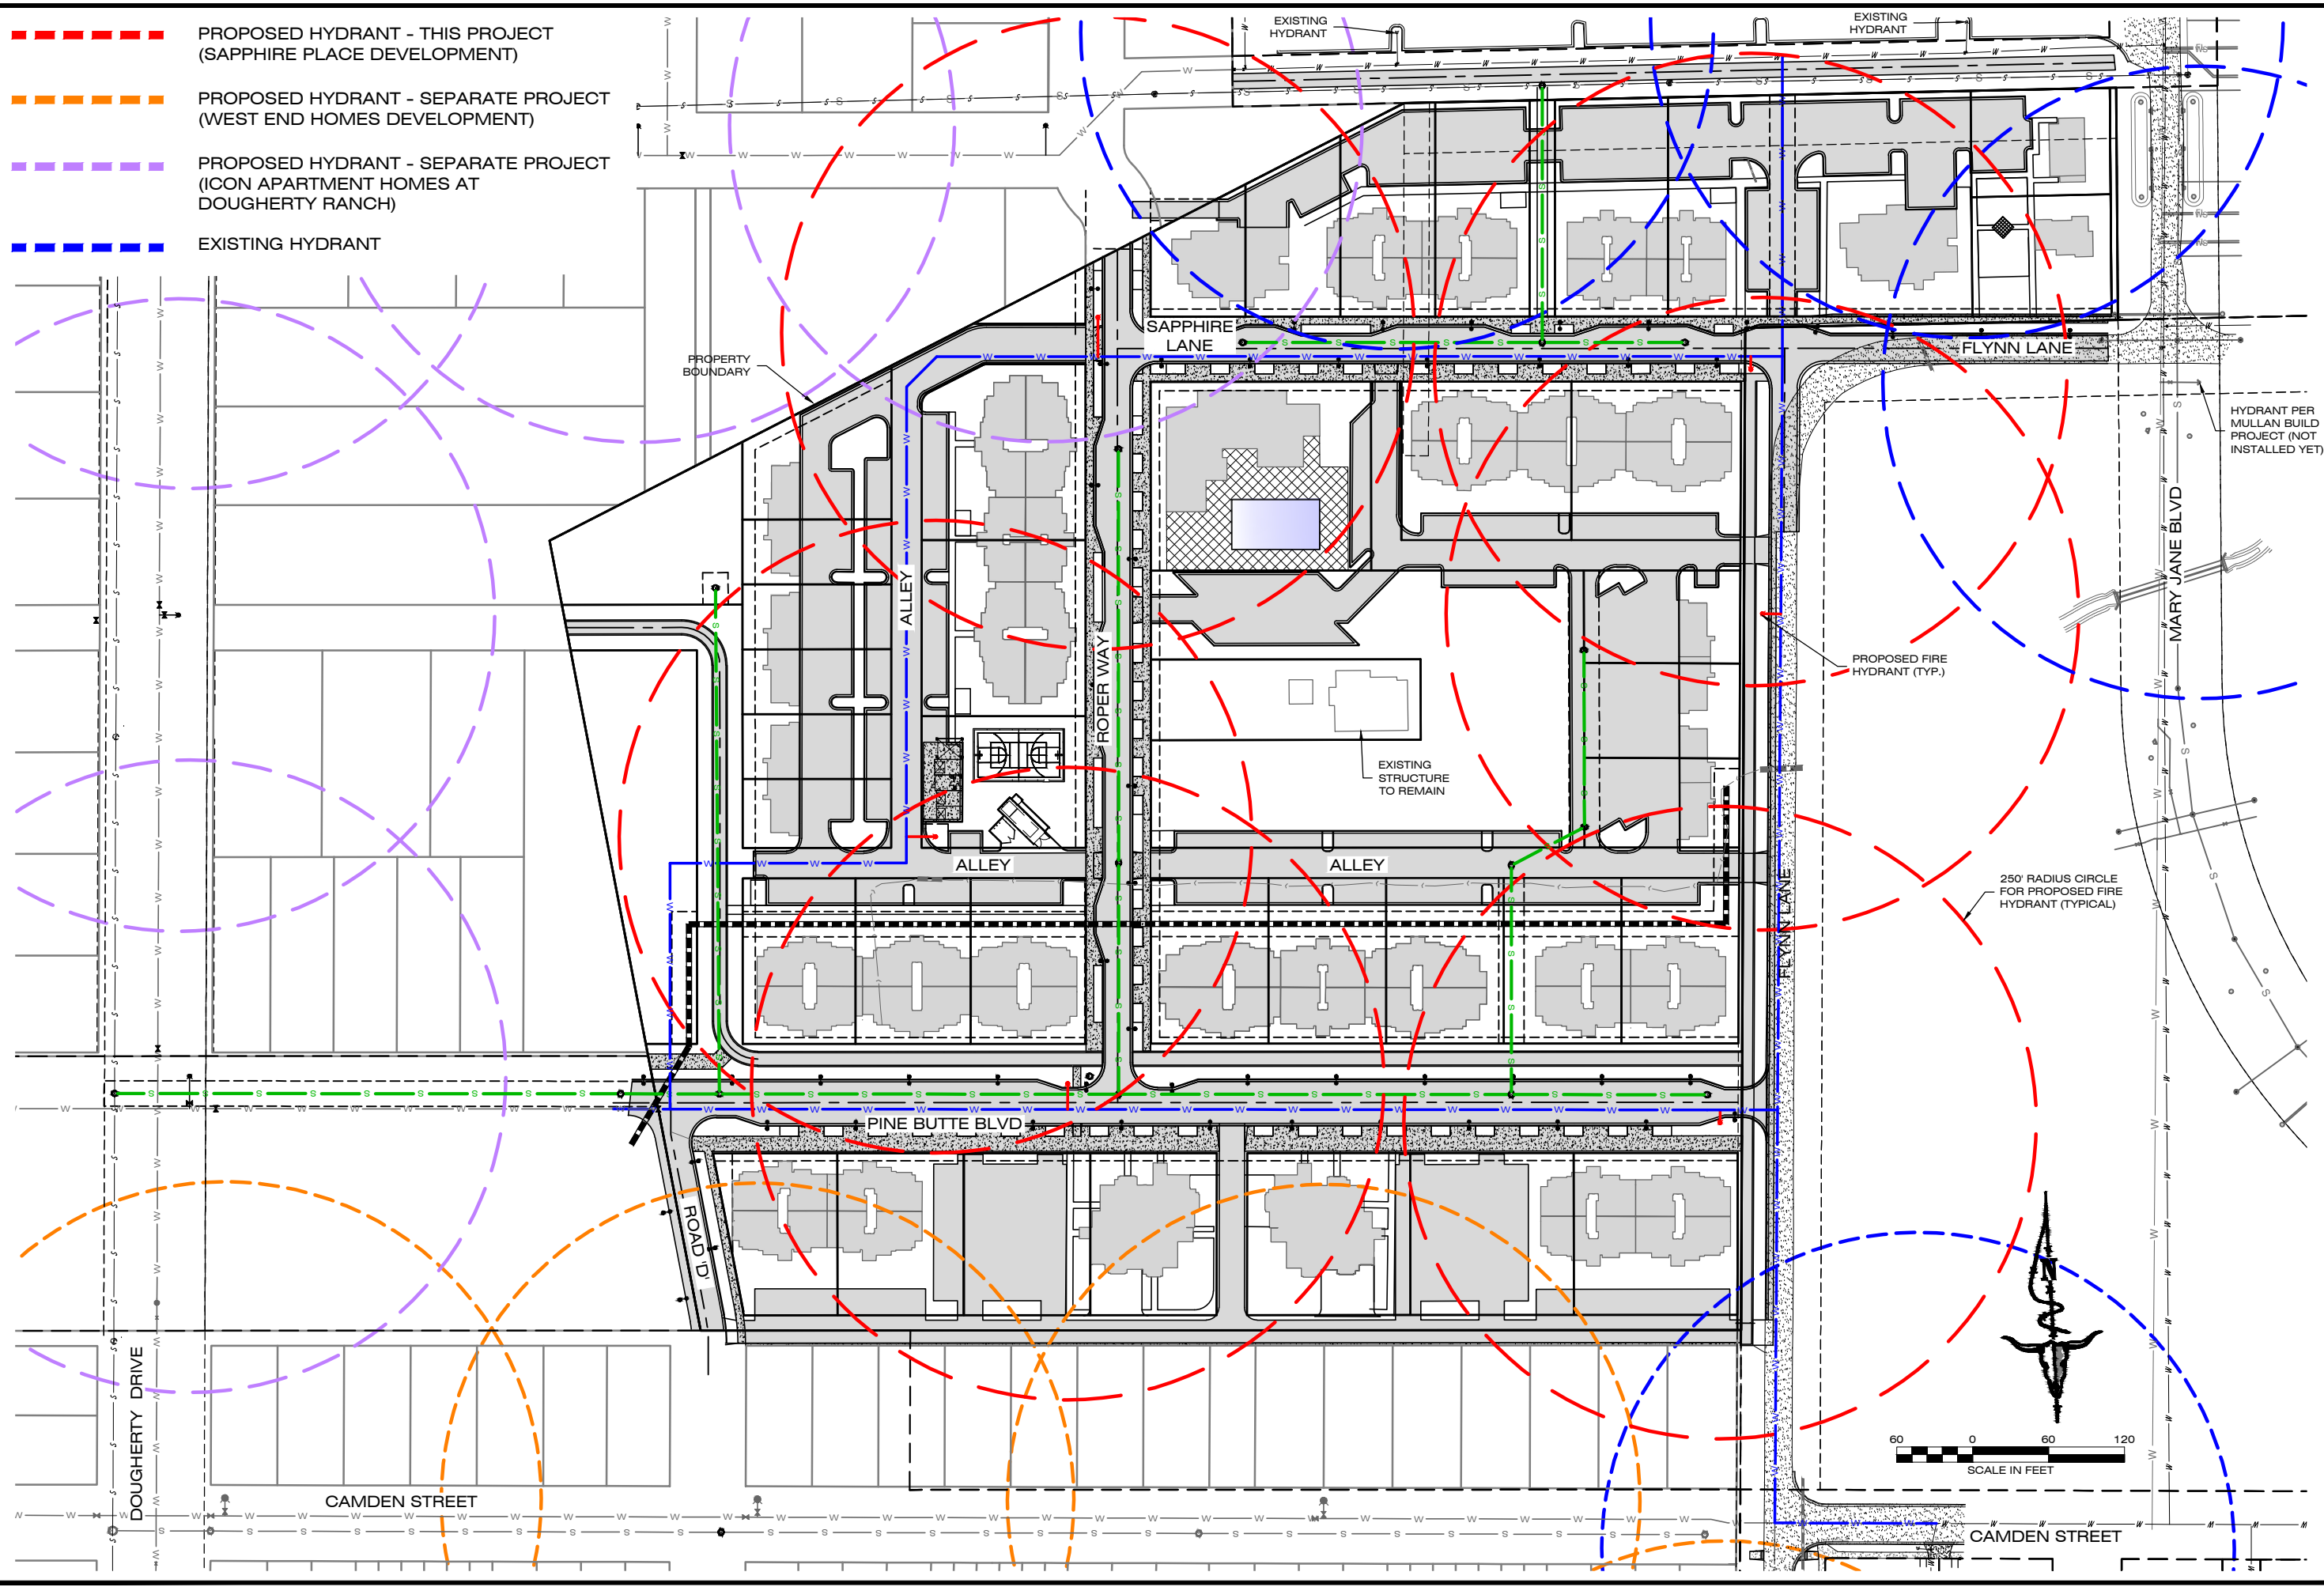

1817 SOUTH AVE. W. STE. A
MISSOULA, MT 59801
PH: 406.721.0142
FAX: 406.721.5224
www.imegcorp.com

DATE: _____

DESIGNED: _____

DRAFTED: A/M

CHECKED: _____

DATE: 2/21/2023

LOCATION: 3285 FLYNN LANE
PARCEL 2A OF C.O.S. 6689
SECTION 7, T13N, R19W, P.M.M.
MISSOULA, MISSOULA COUNTY, MT

PREPARED FOR: CATHCART GROUP

PROJECT NAME: SAPPHIRE PLACE

PROJECT NO. 21001343

SHEET: 1 OF 1

SHEET TITLE: HYDRANT LAYOUT

PRELIMINARY

PLANT DATE: 2/28/2023 8:41 AM

DWG. LOCATION: \\SERVER\PROJECTS\2023\21001343\DOUGHERTYRANCH\3_DRAWINGS\AUTOCAD\DESIGN\21001343-UTILITY\NET.DWG