


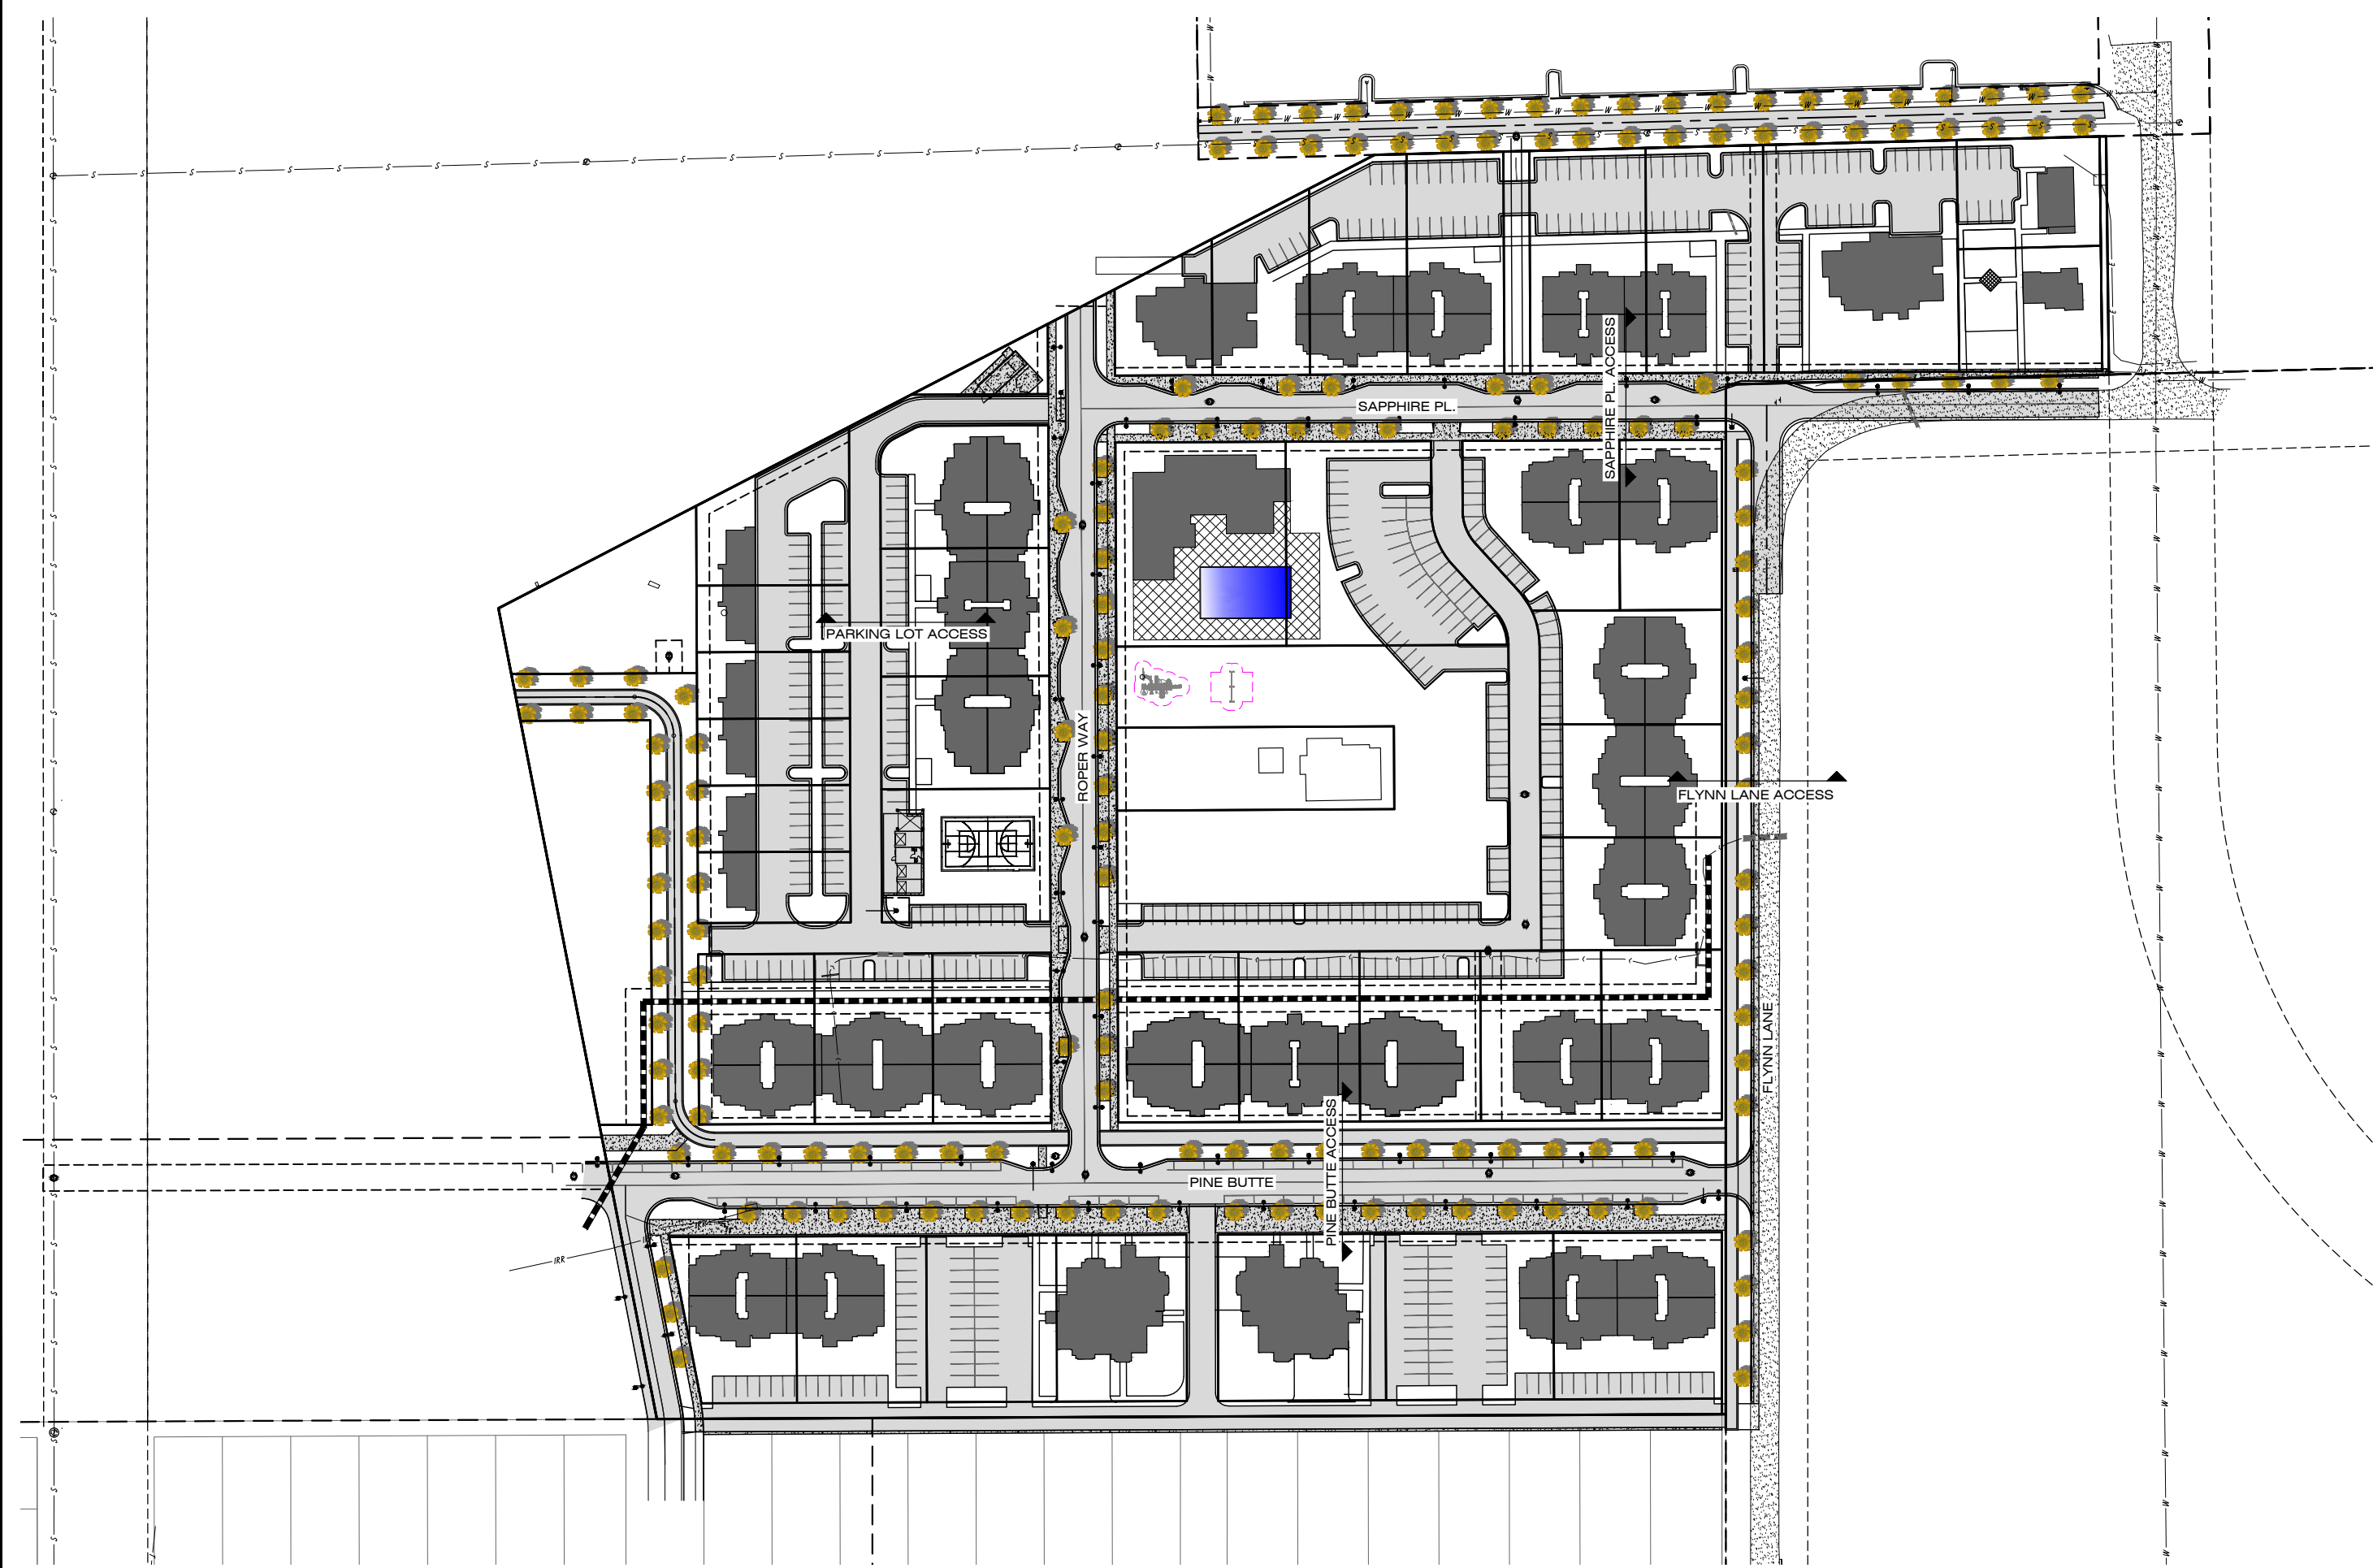

PRELIMINARY

PROJECT NO.
21001343

PROJECT NAME

CATHCART GROUP
MULLAN MASTER PLANNING

SHEET:
1 OF 1

SHEET TITLE:

ROOF ACCESS (PLAN VIEW)

LOCATION:

3285 FLYNN LANE,
PARCEL 2A OF COS 6689
SECTION 07, T19N., R19W., P.M.M.
MISSOULA COUNTY

PREPARED FOR:

CATCHCART GROUP


REVISIONS

DATE

DESIGNED:
DRAFTED:
CHECKED:
DATE:



1817 SOUTH AVE. W. STE. A
MISSOULA, MT 59801
PH: 406.721.0142
FAX: 406.721.5224
www.imegcorp.com

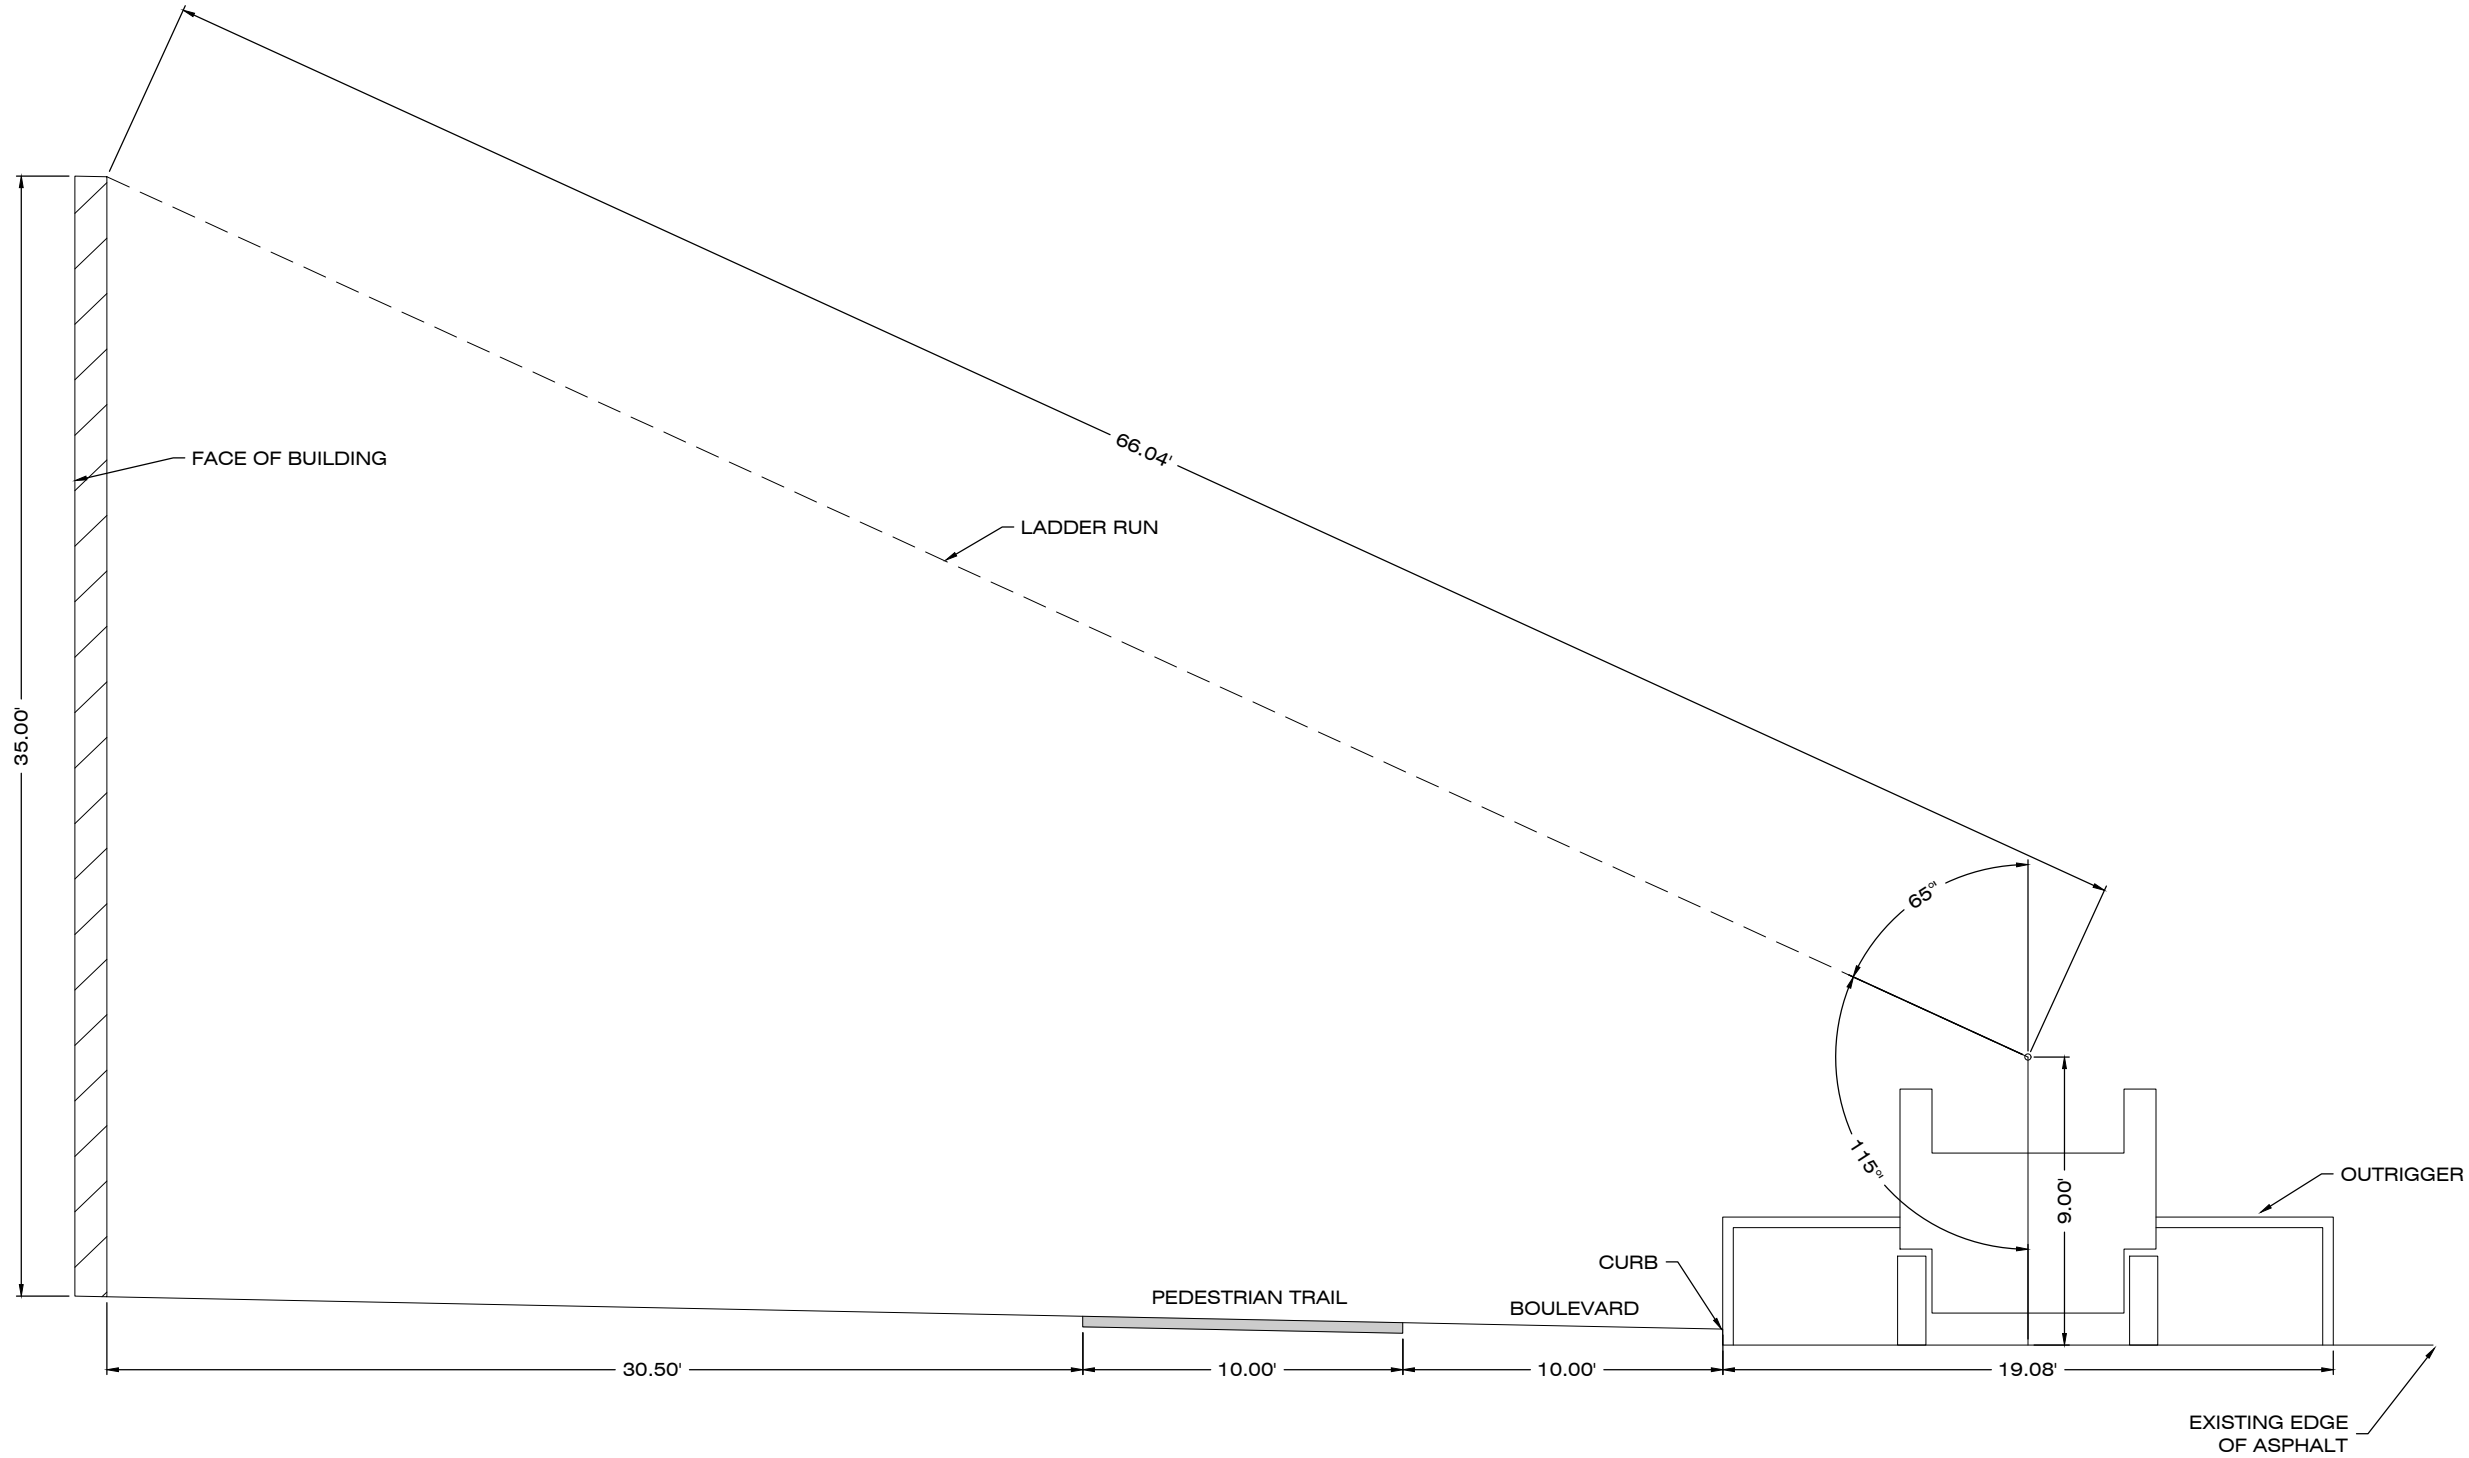

PRELIMINARY

PROJECT NO.
21001343

PROJECT NAME

CATHCART GROUP
MULLAN MASTER PLANNING


LOCATION:
3285 FLYNN LANE,
PARCEL 2A OF COS 6689
SECTION 07., T13N., R19W., P.M.M.
MISSOULA COUNTY

DESIGNED: _____
DRAFTED: _____
CHECKED: _____
DATE: _____

REVISIONS

DATE

IMEG
1817 SOUTH AVE. W. STE. A
MISSOULA, MT 59801
PH: 406.721.0142
FAX: 406.721.5224
www.imegcorp.com

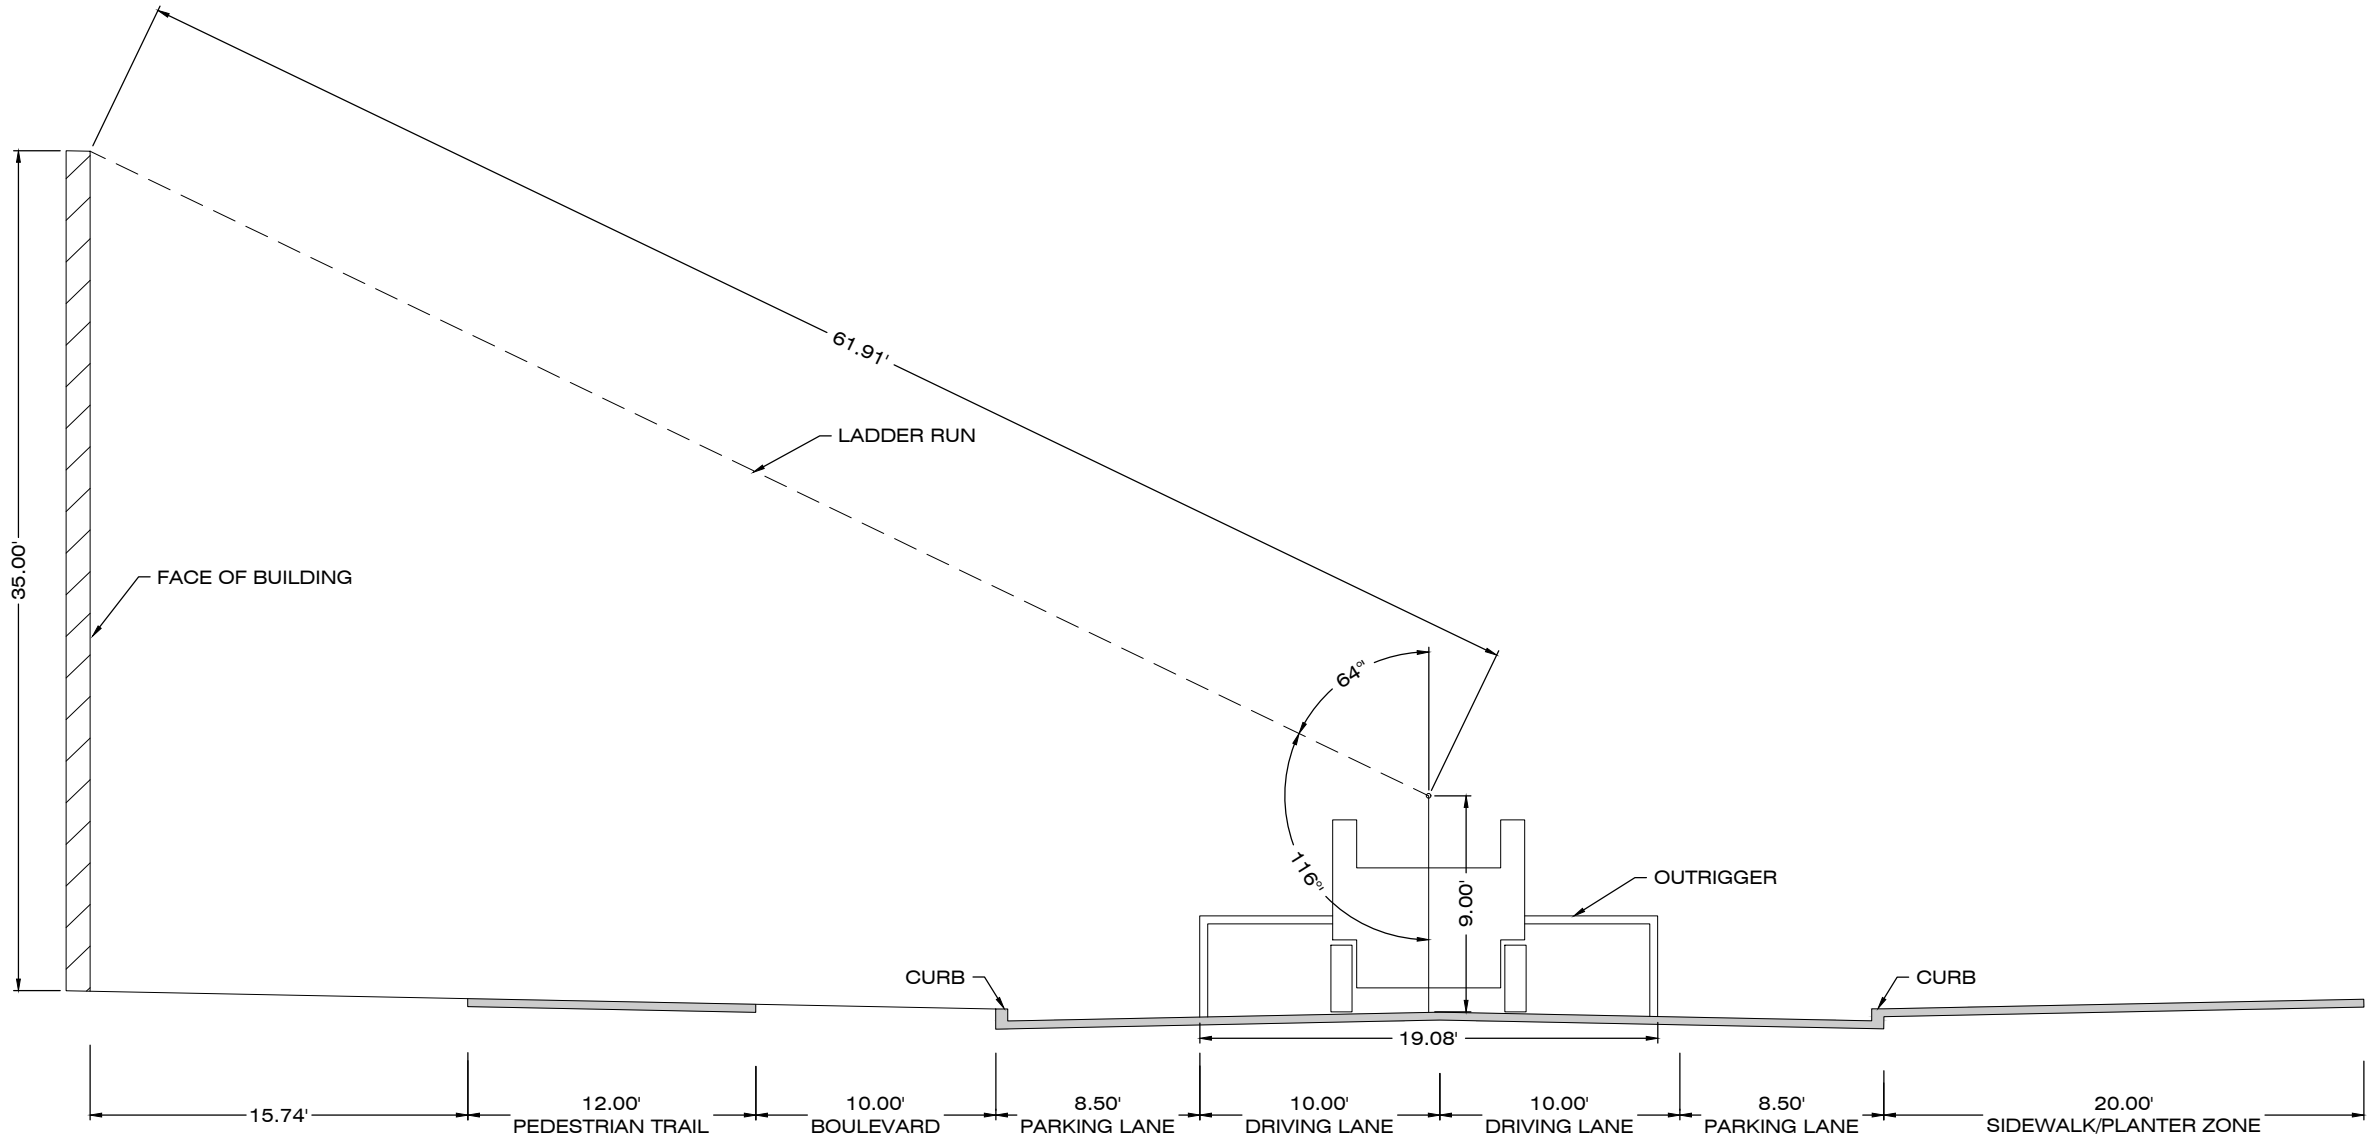


REVISIONS	DATE

DESIGNED: _____
DRAFTED: _____
CHECKED: _____
DATE: _____

LOCATION: 3285 FLYNN LANE, PARCEL 2A OF COS 6689 SECTION 07., T13N., R19W., P.M.M. MISSOULA COUNTY	PREPARED FOR: CATCHCART GROUP
--	----------------------------------

PROJECT NO. 21001343	PROJECT NAME CATCHCART GROUP MULLAN MASTER PLANNING
SHEET: 1 OF 1	SHEET TITLE: ROOF ACCESS (PINE BUTTE)

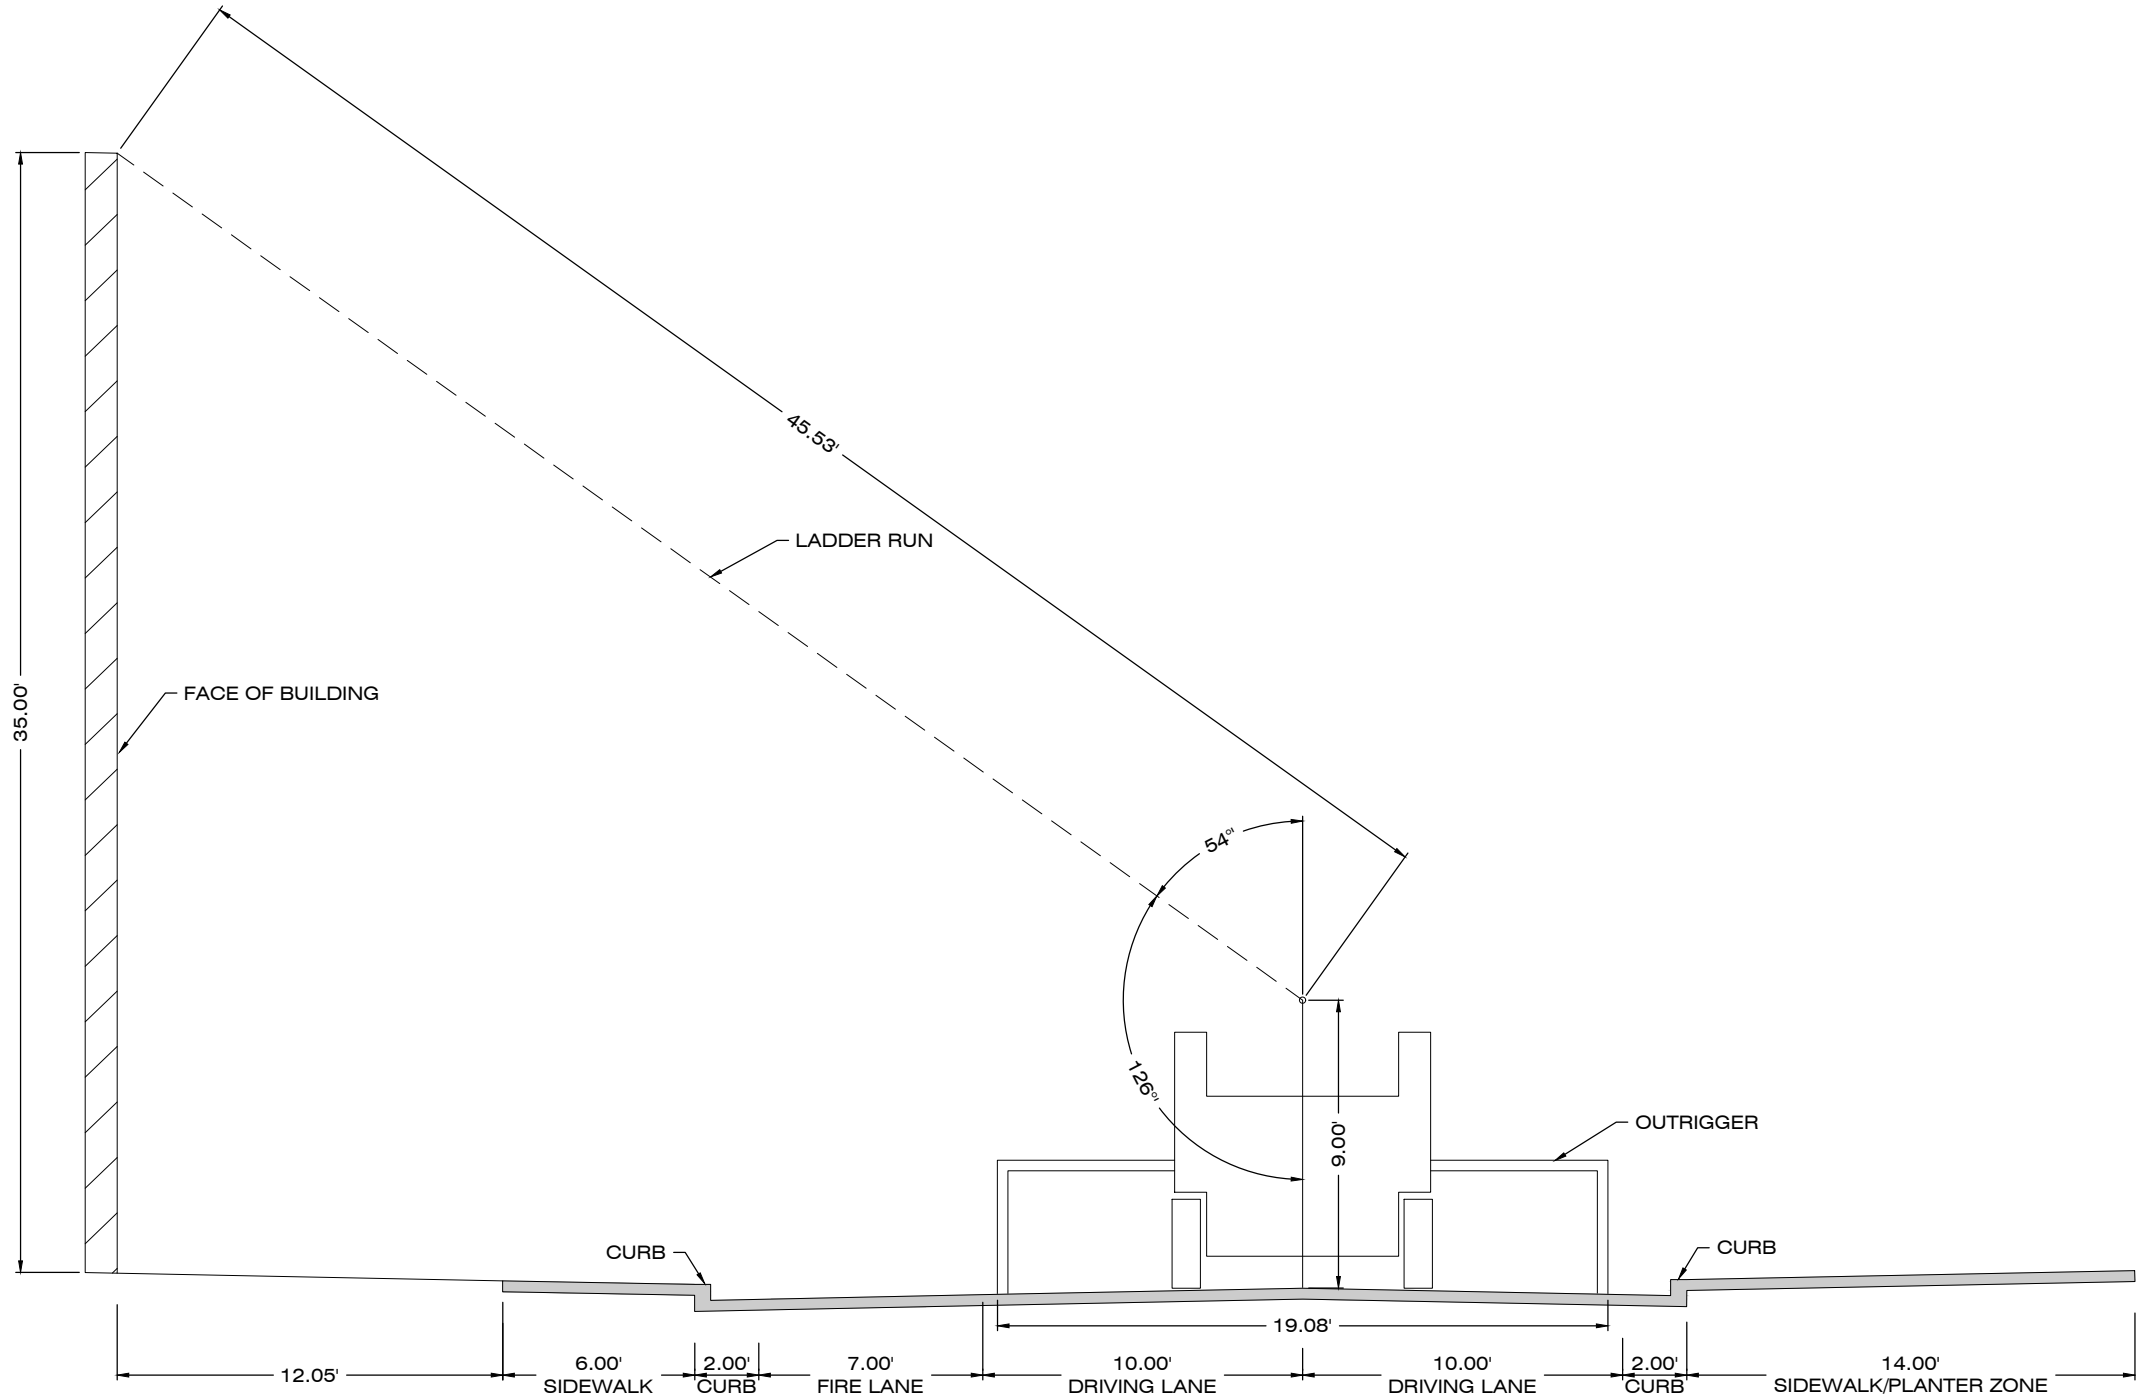

PRELIMINARY

PROJECT NO.
21001343

PROJECT NAME

CATHCART GROUP
MULLAN MASTER PLANNING
SHEET TITLE:
ROOF ACCESS (SAPPHIRE PL)

LOCATION:
3285 FLYNN LANE,
PARCEL 2A OF COS 6689
SECTION 07., T13N., R19W., P.M.M.
MISSOULA COUNTY

PREPARED FOR:
CATCHCART GROUP

DESIGNED: _____
DRAFTED: _____
CHECKED: _____
DATE: _____

REVISIONS

DATE



1817 SOUTH AVE. W. STE. A
MISSOULA, MT 59801
PH: 406.721.0142
FAX: 406.721.5224
www.imegcorp.com

