

DATE	
REVISIONS	


DESIGNED: _____
 DRAFTED: *AJM*
 CHECKED: _____
 DATE: *3/7/2023*

LOCATION: PORTIONS OF TRACT 5 & 6 OF C.O.S. 6758
 SEC. 7, T13N, R19W & SEC. 12, T13N, R20W
 MISSOULA, MISSOULA COUNTY, MT
 PREPARED FOR: BRAXTON DEVELOPMENT LLC

PROJECT NAME: **ICON APARTMENT HOMES
 AT DOUGHERTY RANCH**
 SHEET TITLE: **UTILITY LAYOUT**

PROJECT NO: 21002675
 SHEET: 1 OF 1

PRELIMINARY

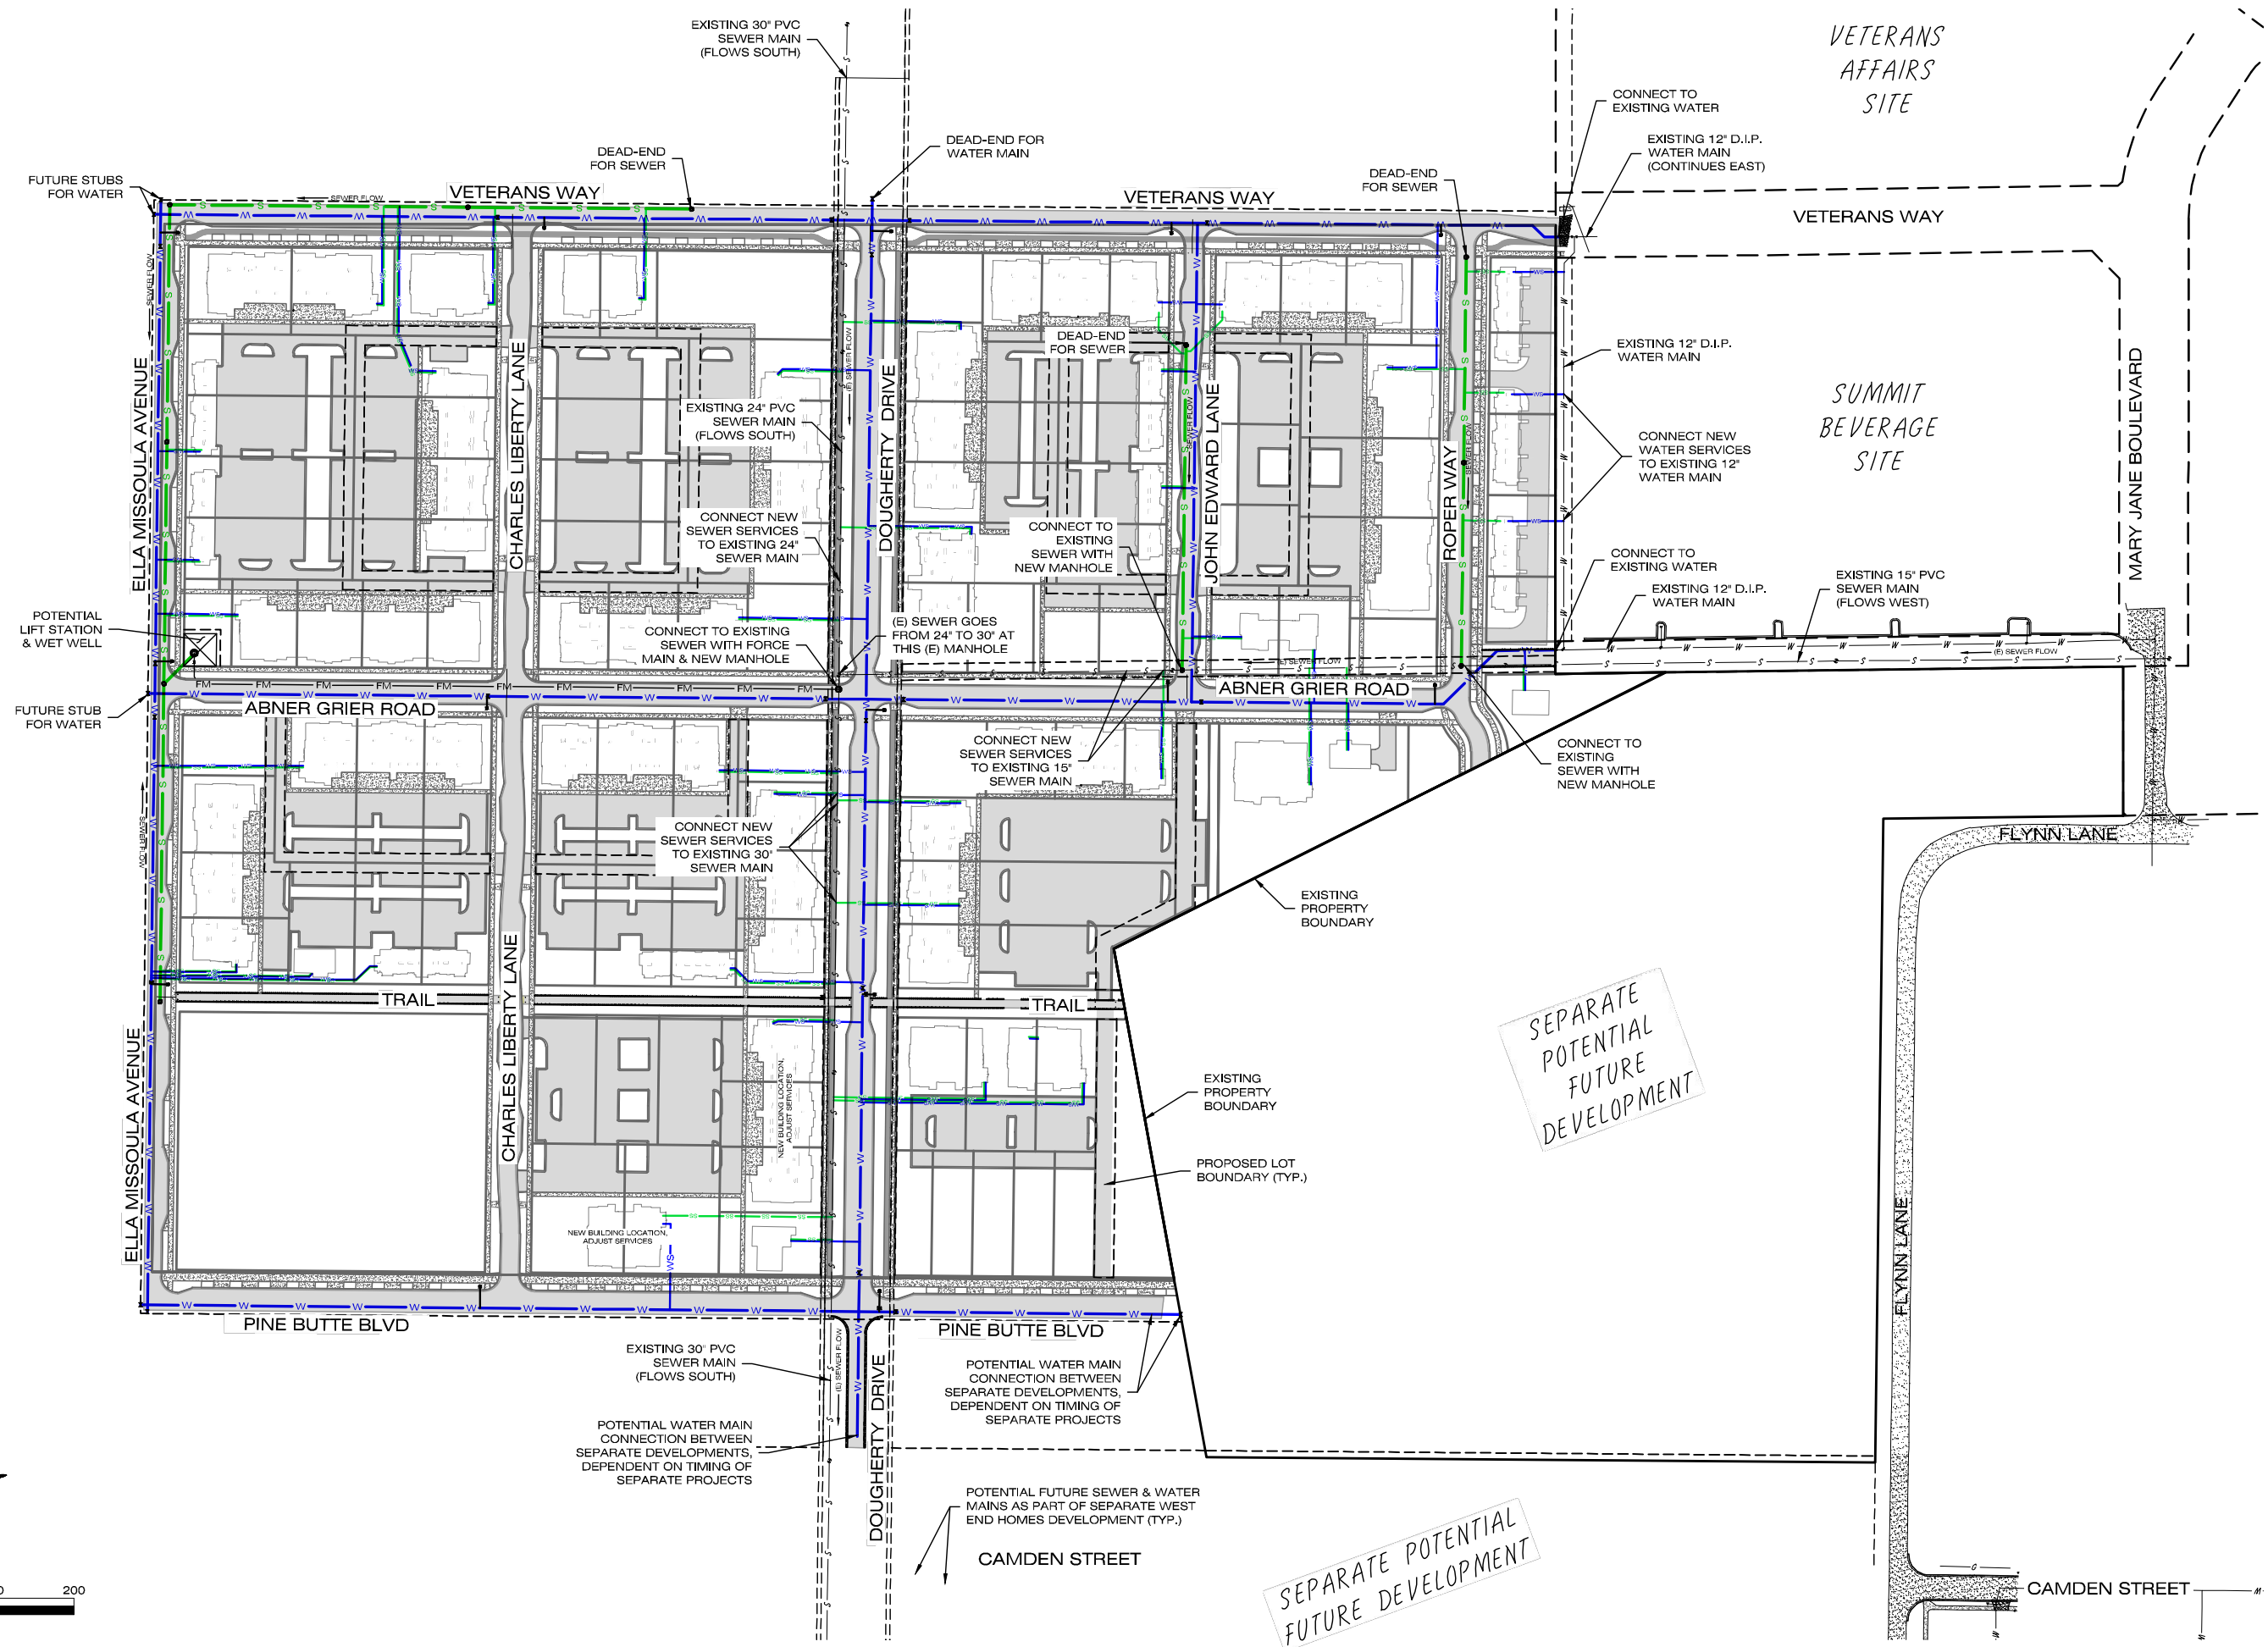

DRAWN LOCATION: 03/02/23 10:00:00 AM; PROJECT: 21002675; SHEET: 1 OF 1; FILE: \\server\projects\21002675\21002675_UTILITY_LAYOUT.dwg