



WGM GROUP
WWW.WGMGROUP.COM


PRELIMINARY

PLOTTED: 8/25/20
SAVED: 8/25/20

EXISTING CONDITIONS EXHIBIT
TRINITY MULLAN SUBDIVISION
MISSOULA, MONTANA

LEGEND-EXISTING

- SUBJECT PROPERTY BOUNDARY
- - - RIGHT-OF-WAY
- - - EASEMENT LINE
- - - LOT LINE
- ▨ EXTERIOR BUILDING WALL
- ▤ CONCRETE SIDEWALK
- - - EDGE OF ASPHALT
- - - CURB AND GUTTER
- W — WATER MAIN
- WS — WS — WATER SERVICE
- S — S — GRAVITY SANITARY SEWER MAIN
- SS — SS — SANITARY SEWER SERVICE
- SFM — SFM — SEWER FORCE MAIN
- SD — SD — STORM DRAIN LINE
- RD — RD — ROOF DRAIN LINE
- AP — AP — AERIAL POWER LINE
- BE — BE — BURIED POWER LINE
- T — T — BURIED TELEPHONE LINE
- G — G — GAS MAIN
- JUT — JUT — JOINT UTILITY TRENCH
- X — X — FENCE
- - - IRRIGATION DITCH
- - - CONTOUR (1 FOOT INTERVAL)
- ⊗ W/V WATER VALVE
- ⊙ FIRE HYDRANT
- ⊙ WELL
- ⊙ SANITARY SEWER MANHOLE
- ⊙ SANITARY SEWER CLEANOUT
- ⊙ DRAINAGE SUMP
- ⊙ ROOF DRAIN DOWNSPOUT
- ⊙ UTILITY POLE
- ⊙ GUY WIRE
- ⊙ LIGHT POLE
- ⊙ ELEC ELECTRIC PEDESTAL
- ⊙ TEL COMMUNICATIONS PEDESTAL
- ⊙ GAS RISER
- ⊙ GAS MAIN VALVE
- ⊙ EVERGREEN TREE
- ⊙ DECIDUOUS TREE
- ⊙ SIGN

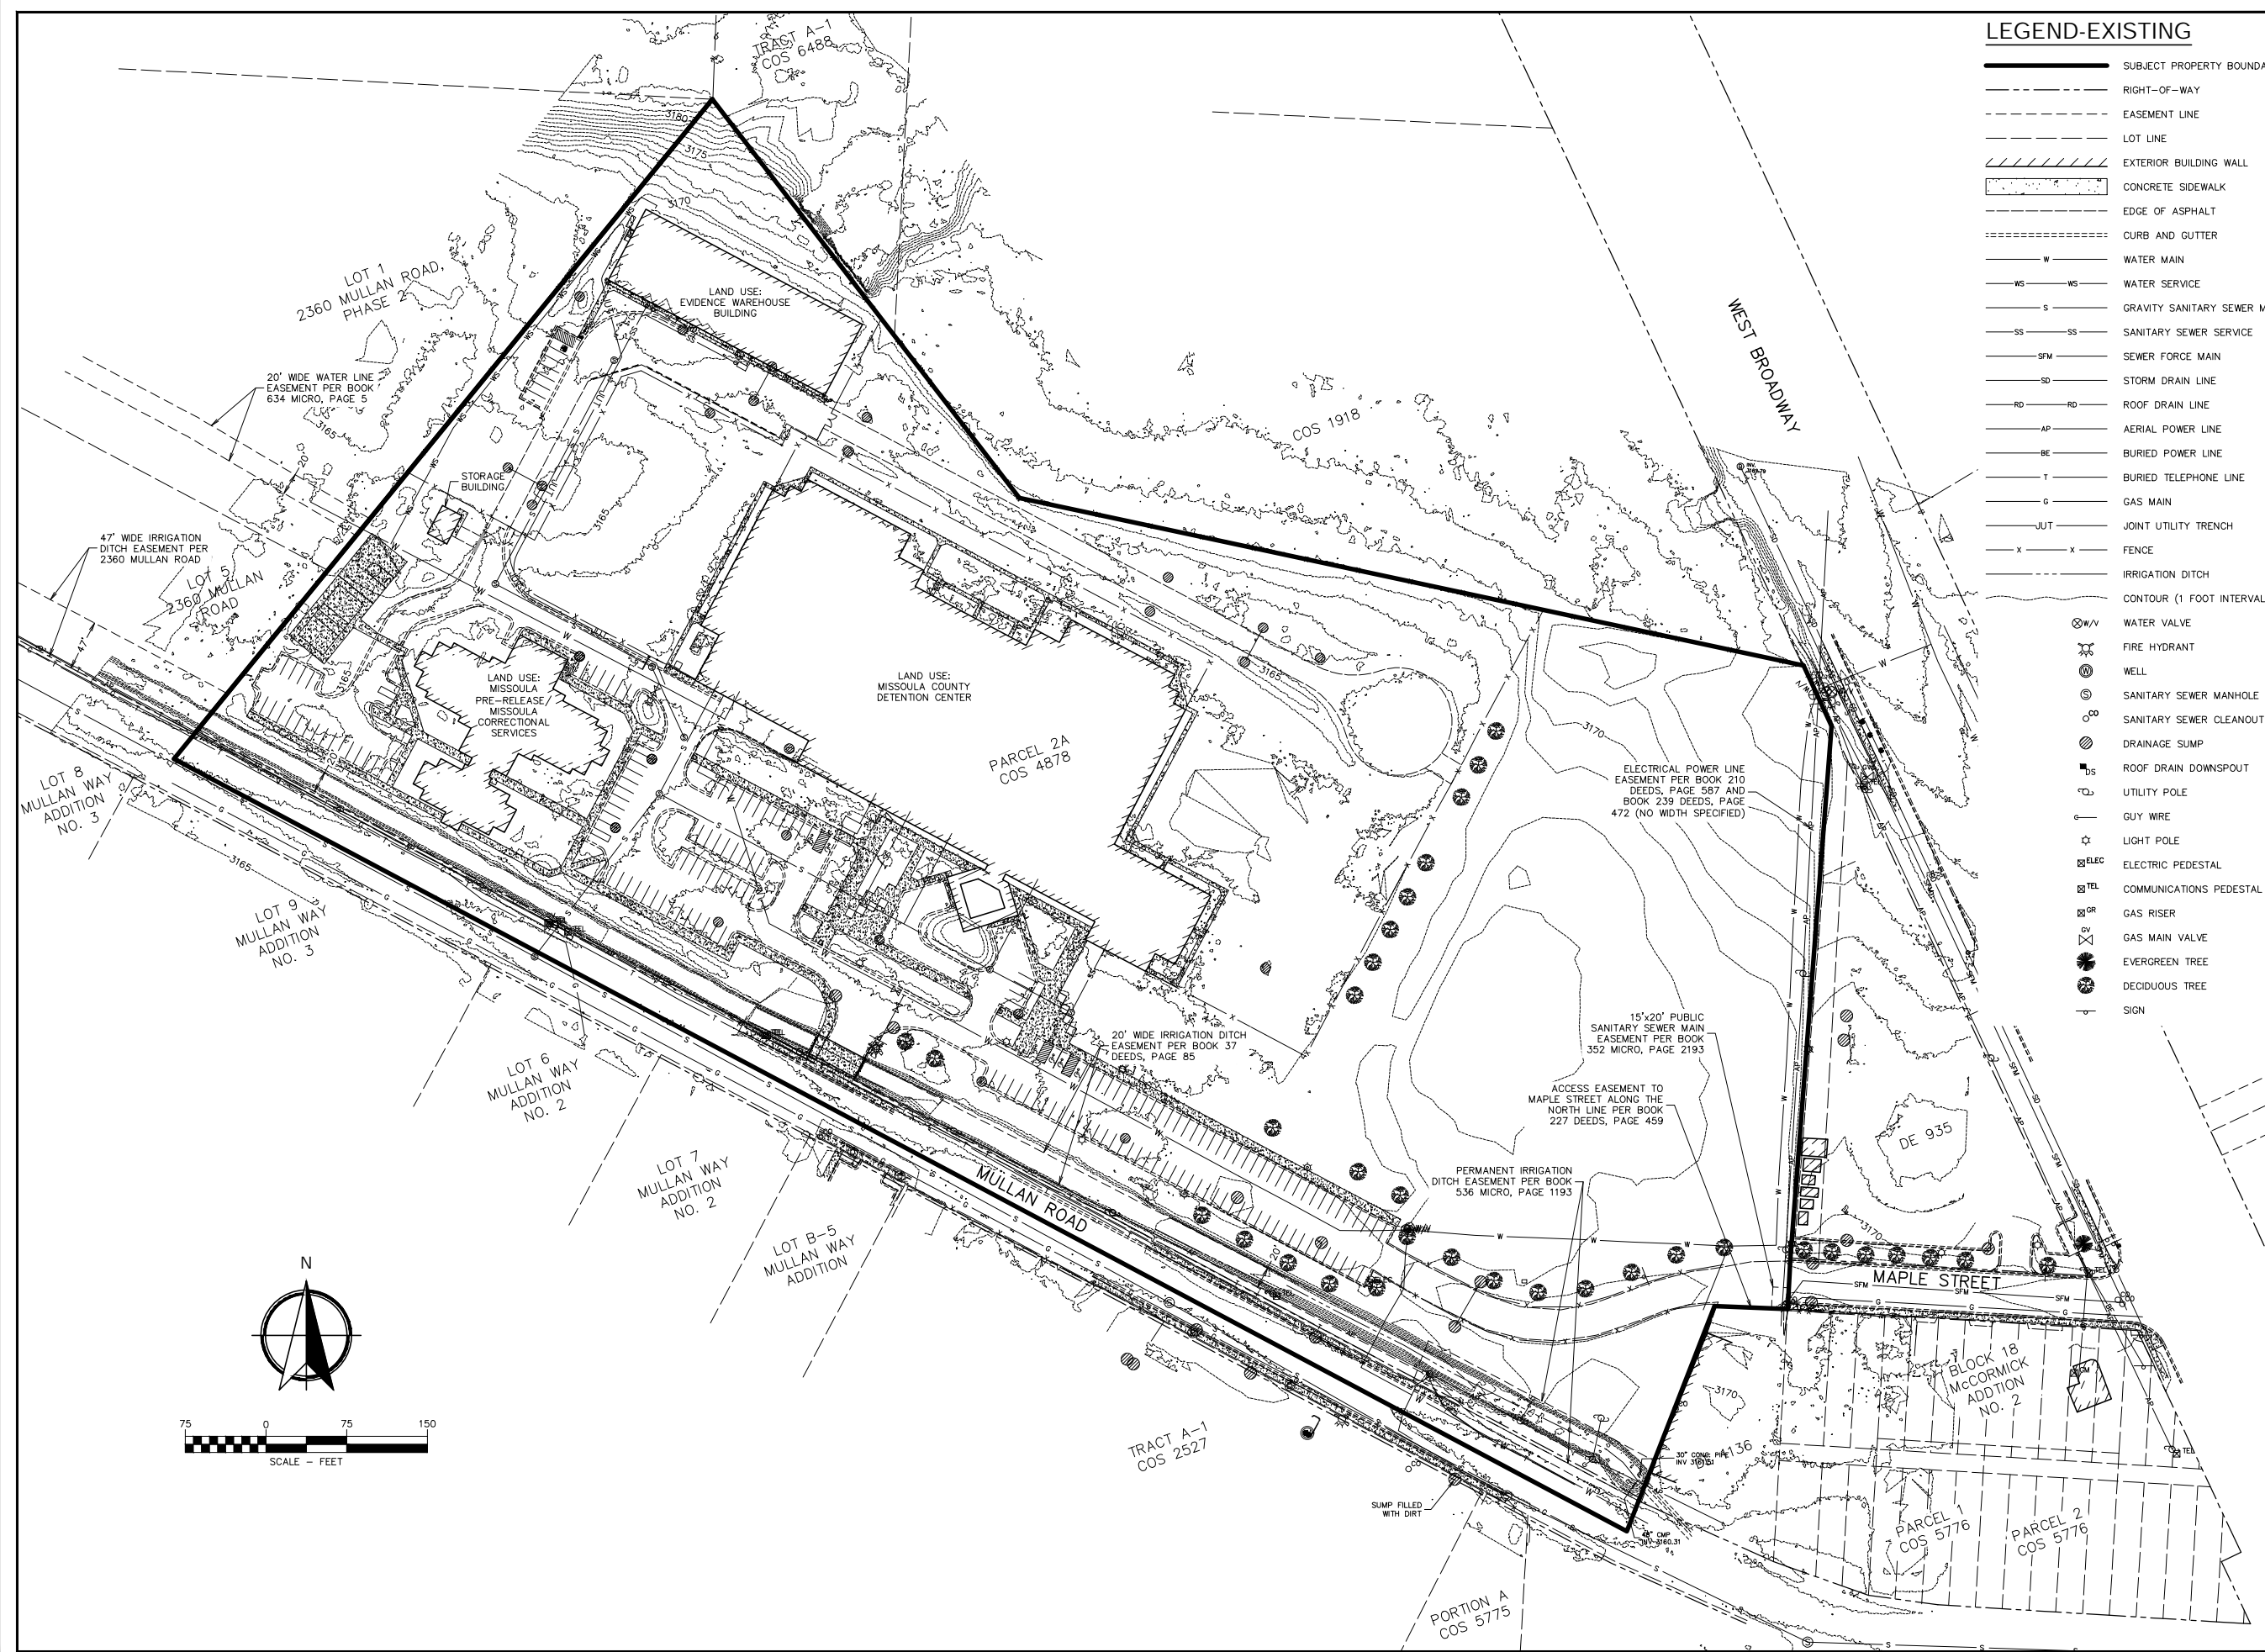

REVISIONS:

NO.	DESCRIPTION	DATE

PROJECT: 19-11-19.3
 LAYOUT: Layout1
 SURVEYED: ---
 DESIGN: ---
 DRAFT: CEG
 APPROVE: RJS
 DATE:

AUGUST 2020

FILE: W:\Projects\191119\CAD Data\Pre Plot\191119.3_dp-exist_cond.dwg