



WGM GROUP  
WWW.WGMGROUP.COM

**PRELIMINARY**

PLOTTED: 7/1/20  
SAVED: 7/1/20

EXISTING WATER AND FIRE HYDRANT EXHIBIT

TRINITY MULLAN SUBDIVISION

MISSOULA, MONTANA


REVISIONS:  
NO. DESCRIPTION DATE

NO.	DESCRIPTION	DATE

PROJECT: 19-11-19.3  
LAYOUT: Layout1  
SURVEYED: ---  
DESIGN: ---  
DRAFT: CEG  
APPROVE: RJS  
DATE:

JULY 2020

SHEET 1 OF 1

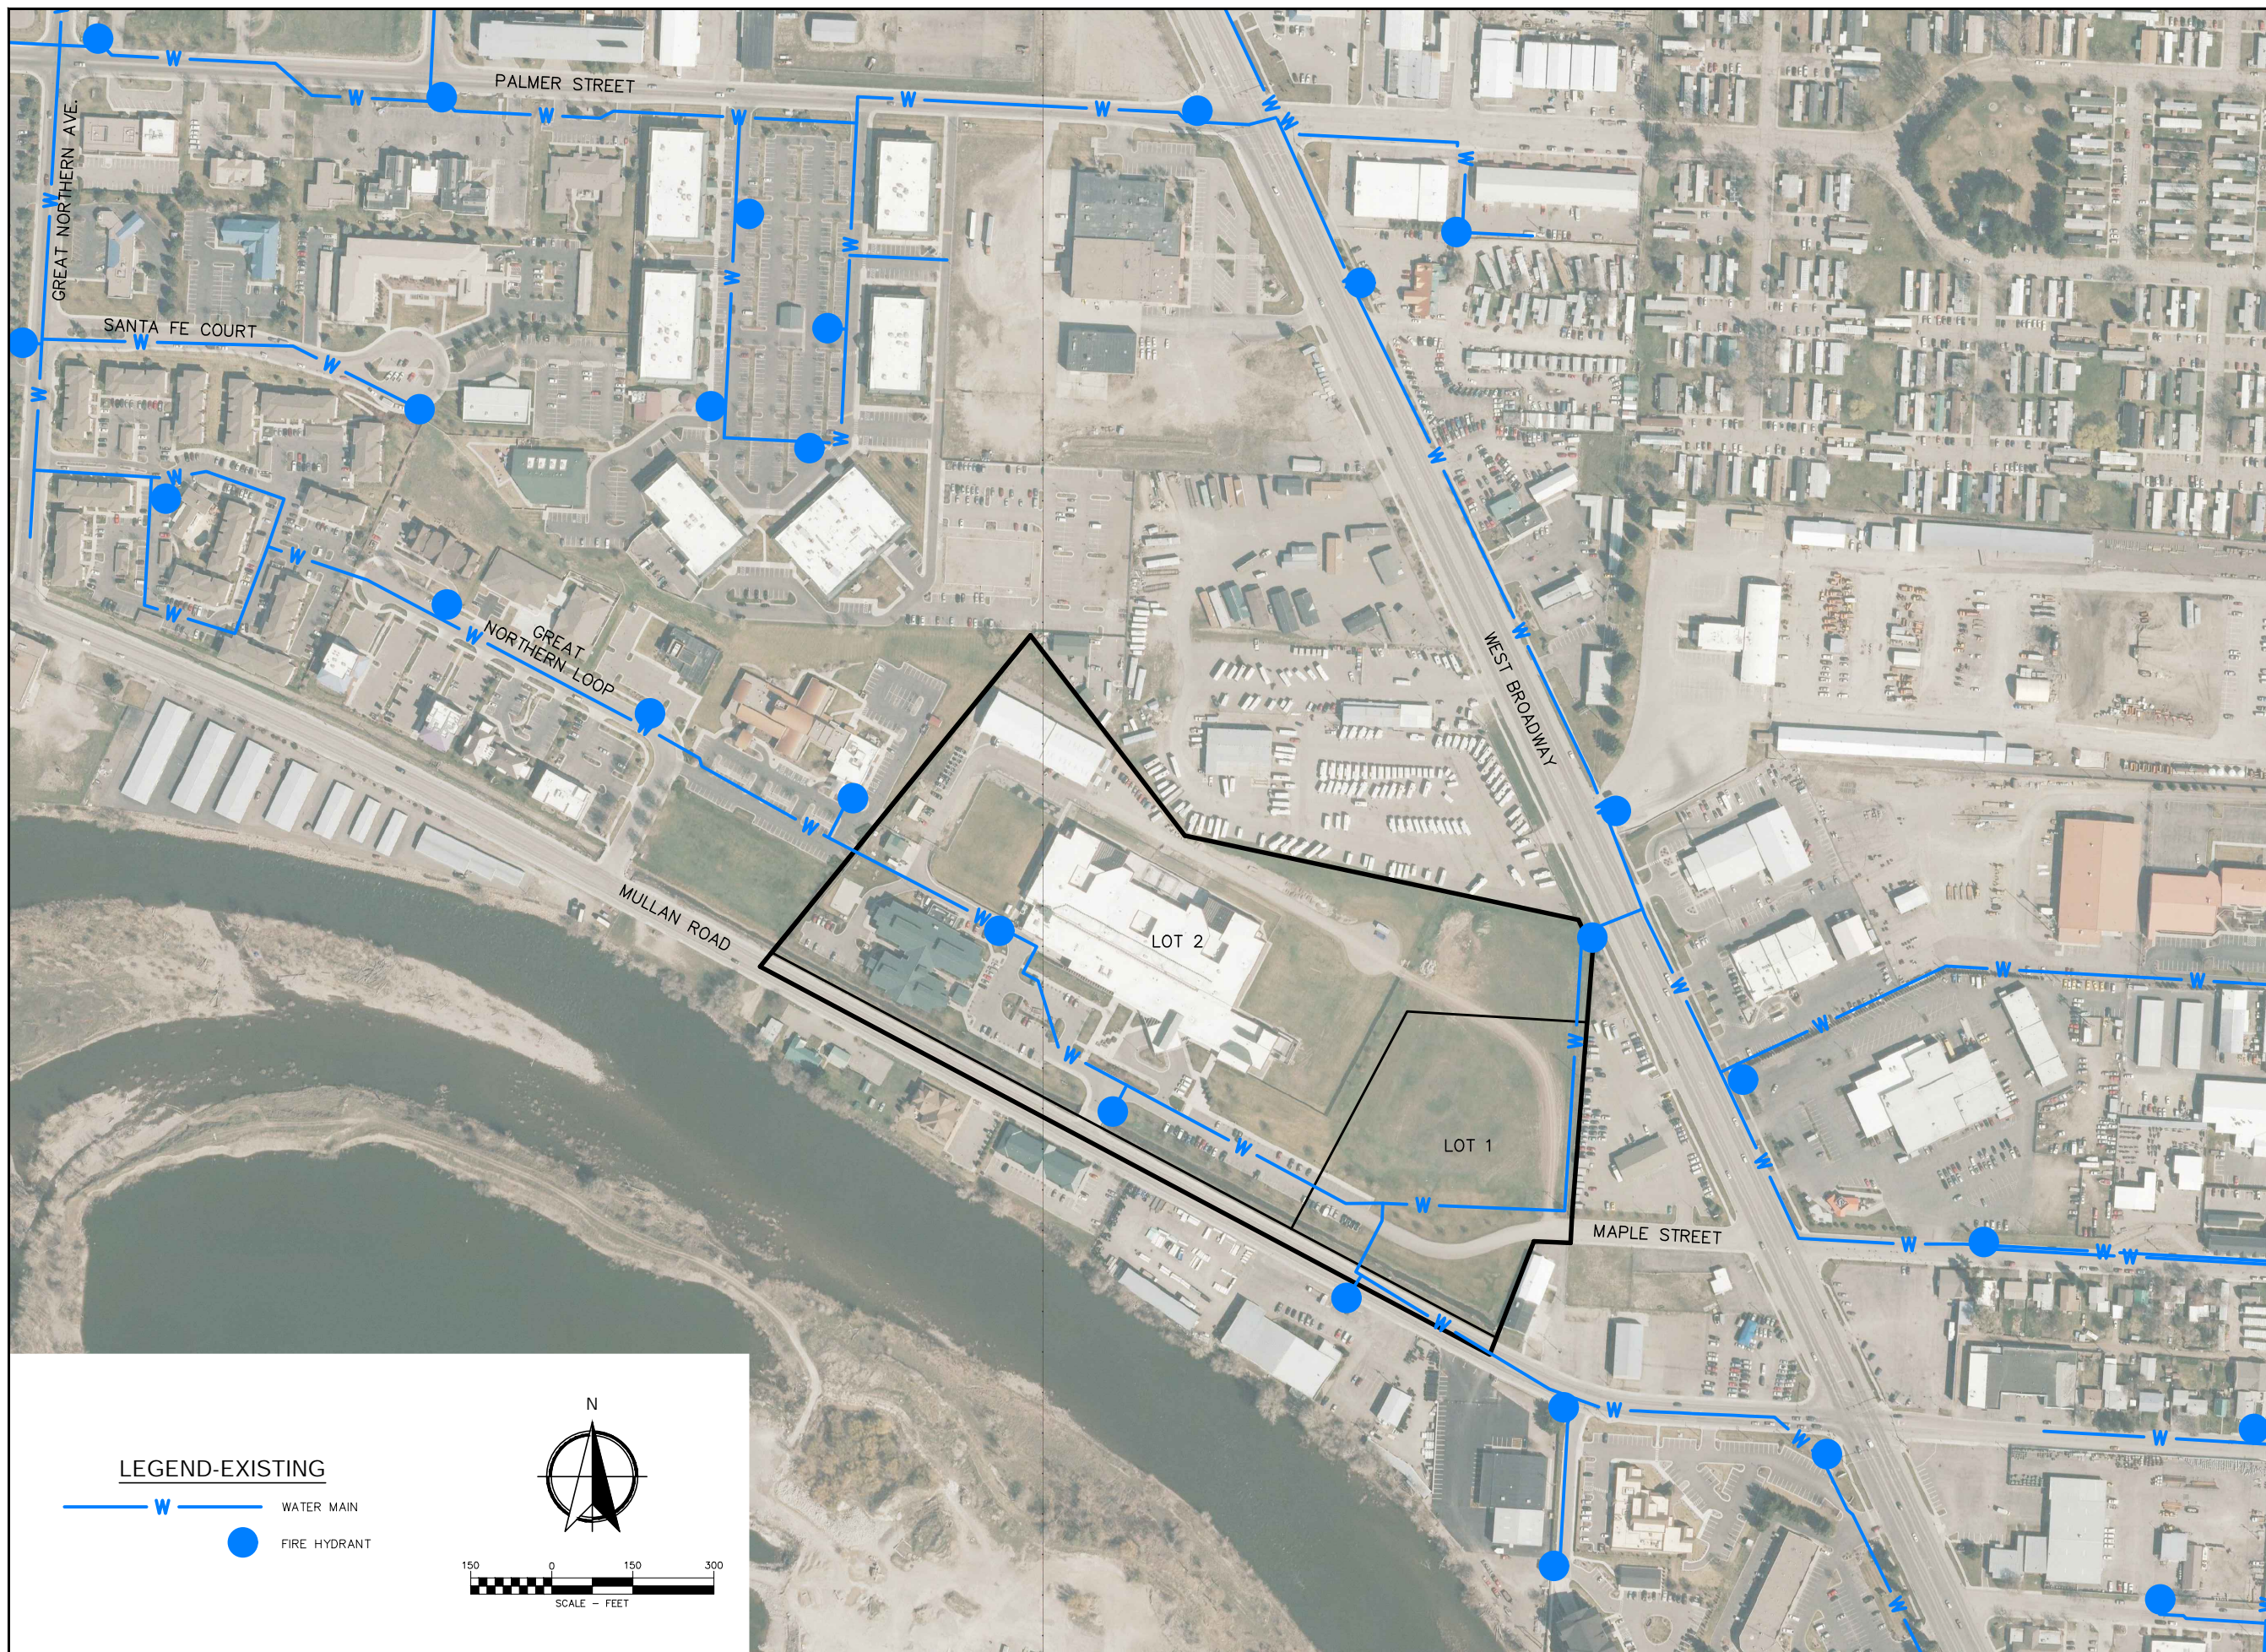

**LEGEND-EXISTING**

-  WATER MAIN
-  FIRE HYDRANT



FILE: W:\Projects\191119\CAD Data\Pre Plot\191119.3\_pp-water-1h.dwg