


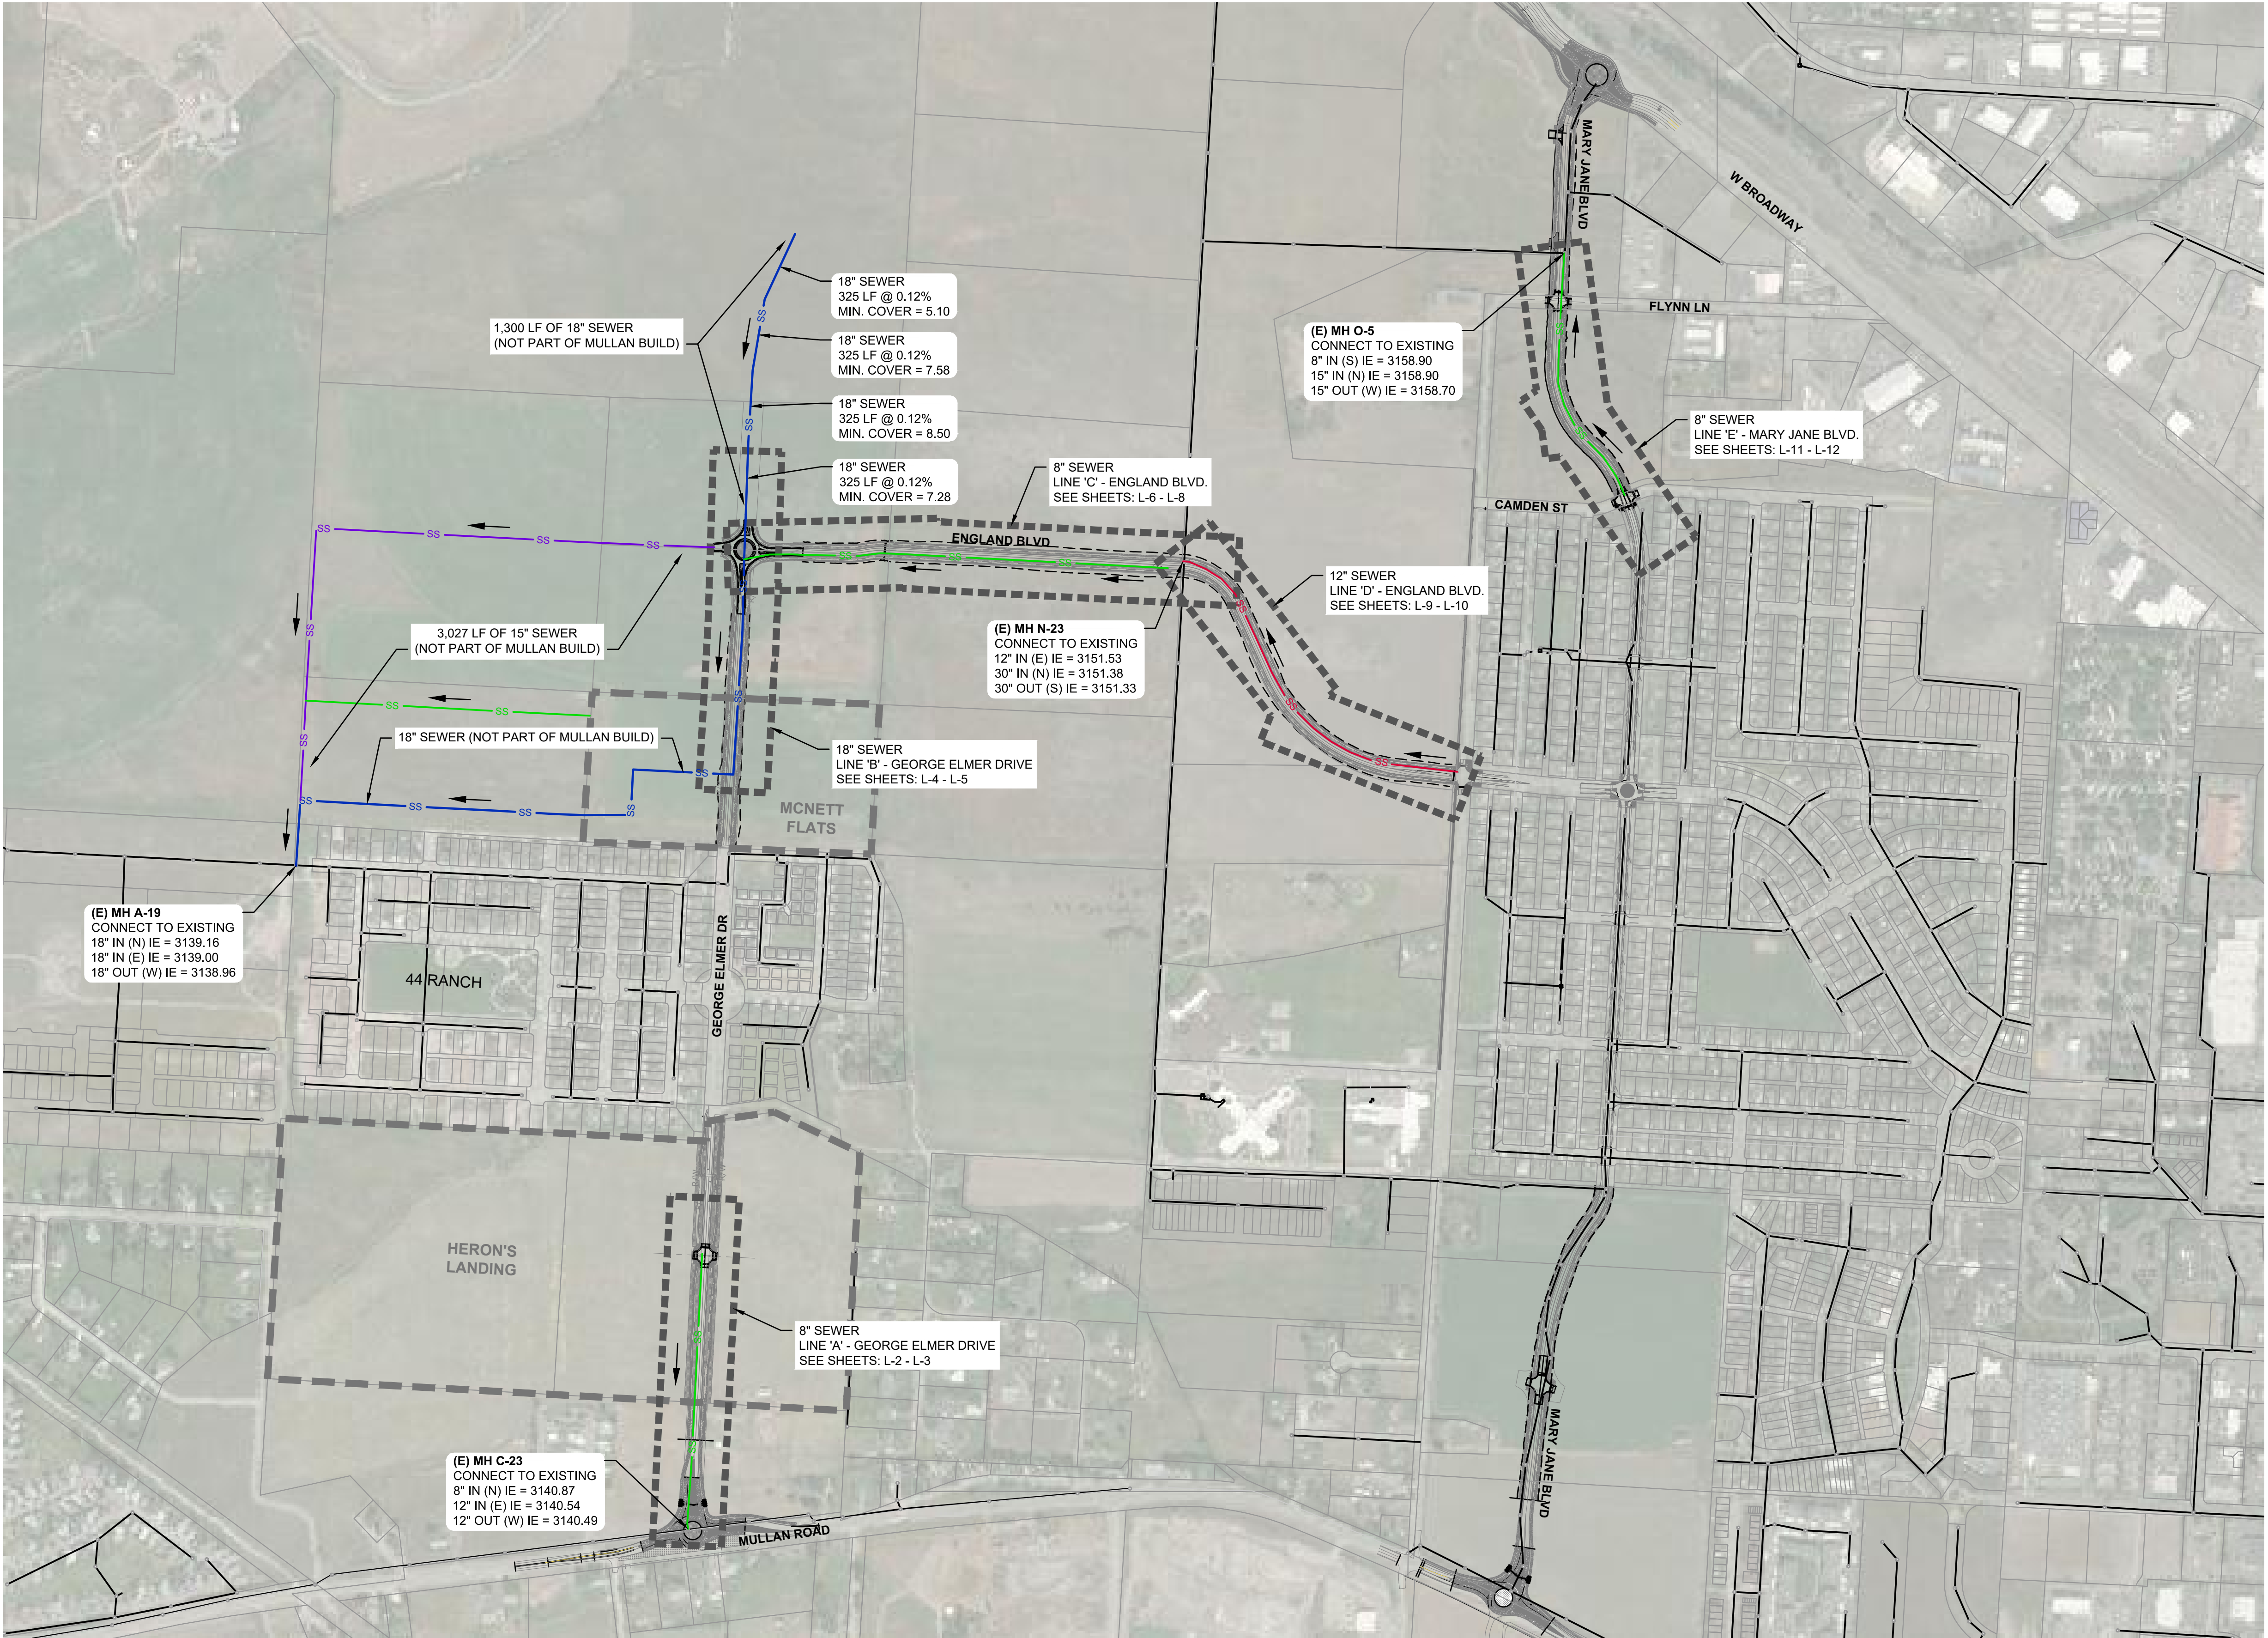

0 400 800
SCALE IN FEET
CONTOUR INTERVAL = 1'
(PLOT SIZE = 11" x 17")

SHEET INDEX


- 1 Manhole Schedule
- 2 Line 'A' - George Elmer Drive
- 3 Line 'A' - George Elmer Drive
- 4 Line 'B' - George Elmer Drive
- 5 Line 'B' - George Elmer Drive
- 6 Line 'C' - England Blvd.
- 7 Line 'C' - England Blvd.
- 8 Line 'C' - England Blvd.
- 9 Line 'D' - England Blvd.
- 10 Line 'D' - England Blvd.
- 11 Line 'E' - Mary Jane Blvd.
- 12 Line 'E' - Mary Jane Blvd.
- 13 Standard Details - 1
- 14 Standard Details - 2

LEGEND

- SS 8" SEWER
- SS 12" SEWER
- SS 15" SEWER
- SS 18" SEWER
- EXISTING

REVISION	DATE	DESCRIPTION

DESIGNER		PROJ. NO.	
DRAWN		DATE	
CHECKED		SURVEYED	DJ&A.P.C.

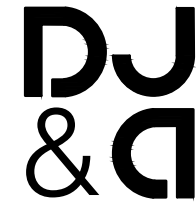

ENGINEERS
PLANNERS
SURVEYORS

Mullan BUILD - Proposed Sewer

Cover Sheet & Sheet Index

SHEET
OF