

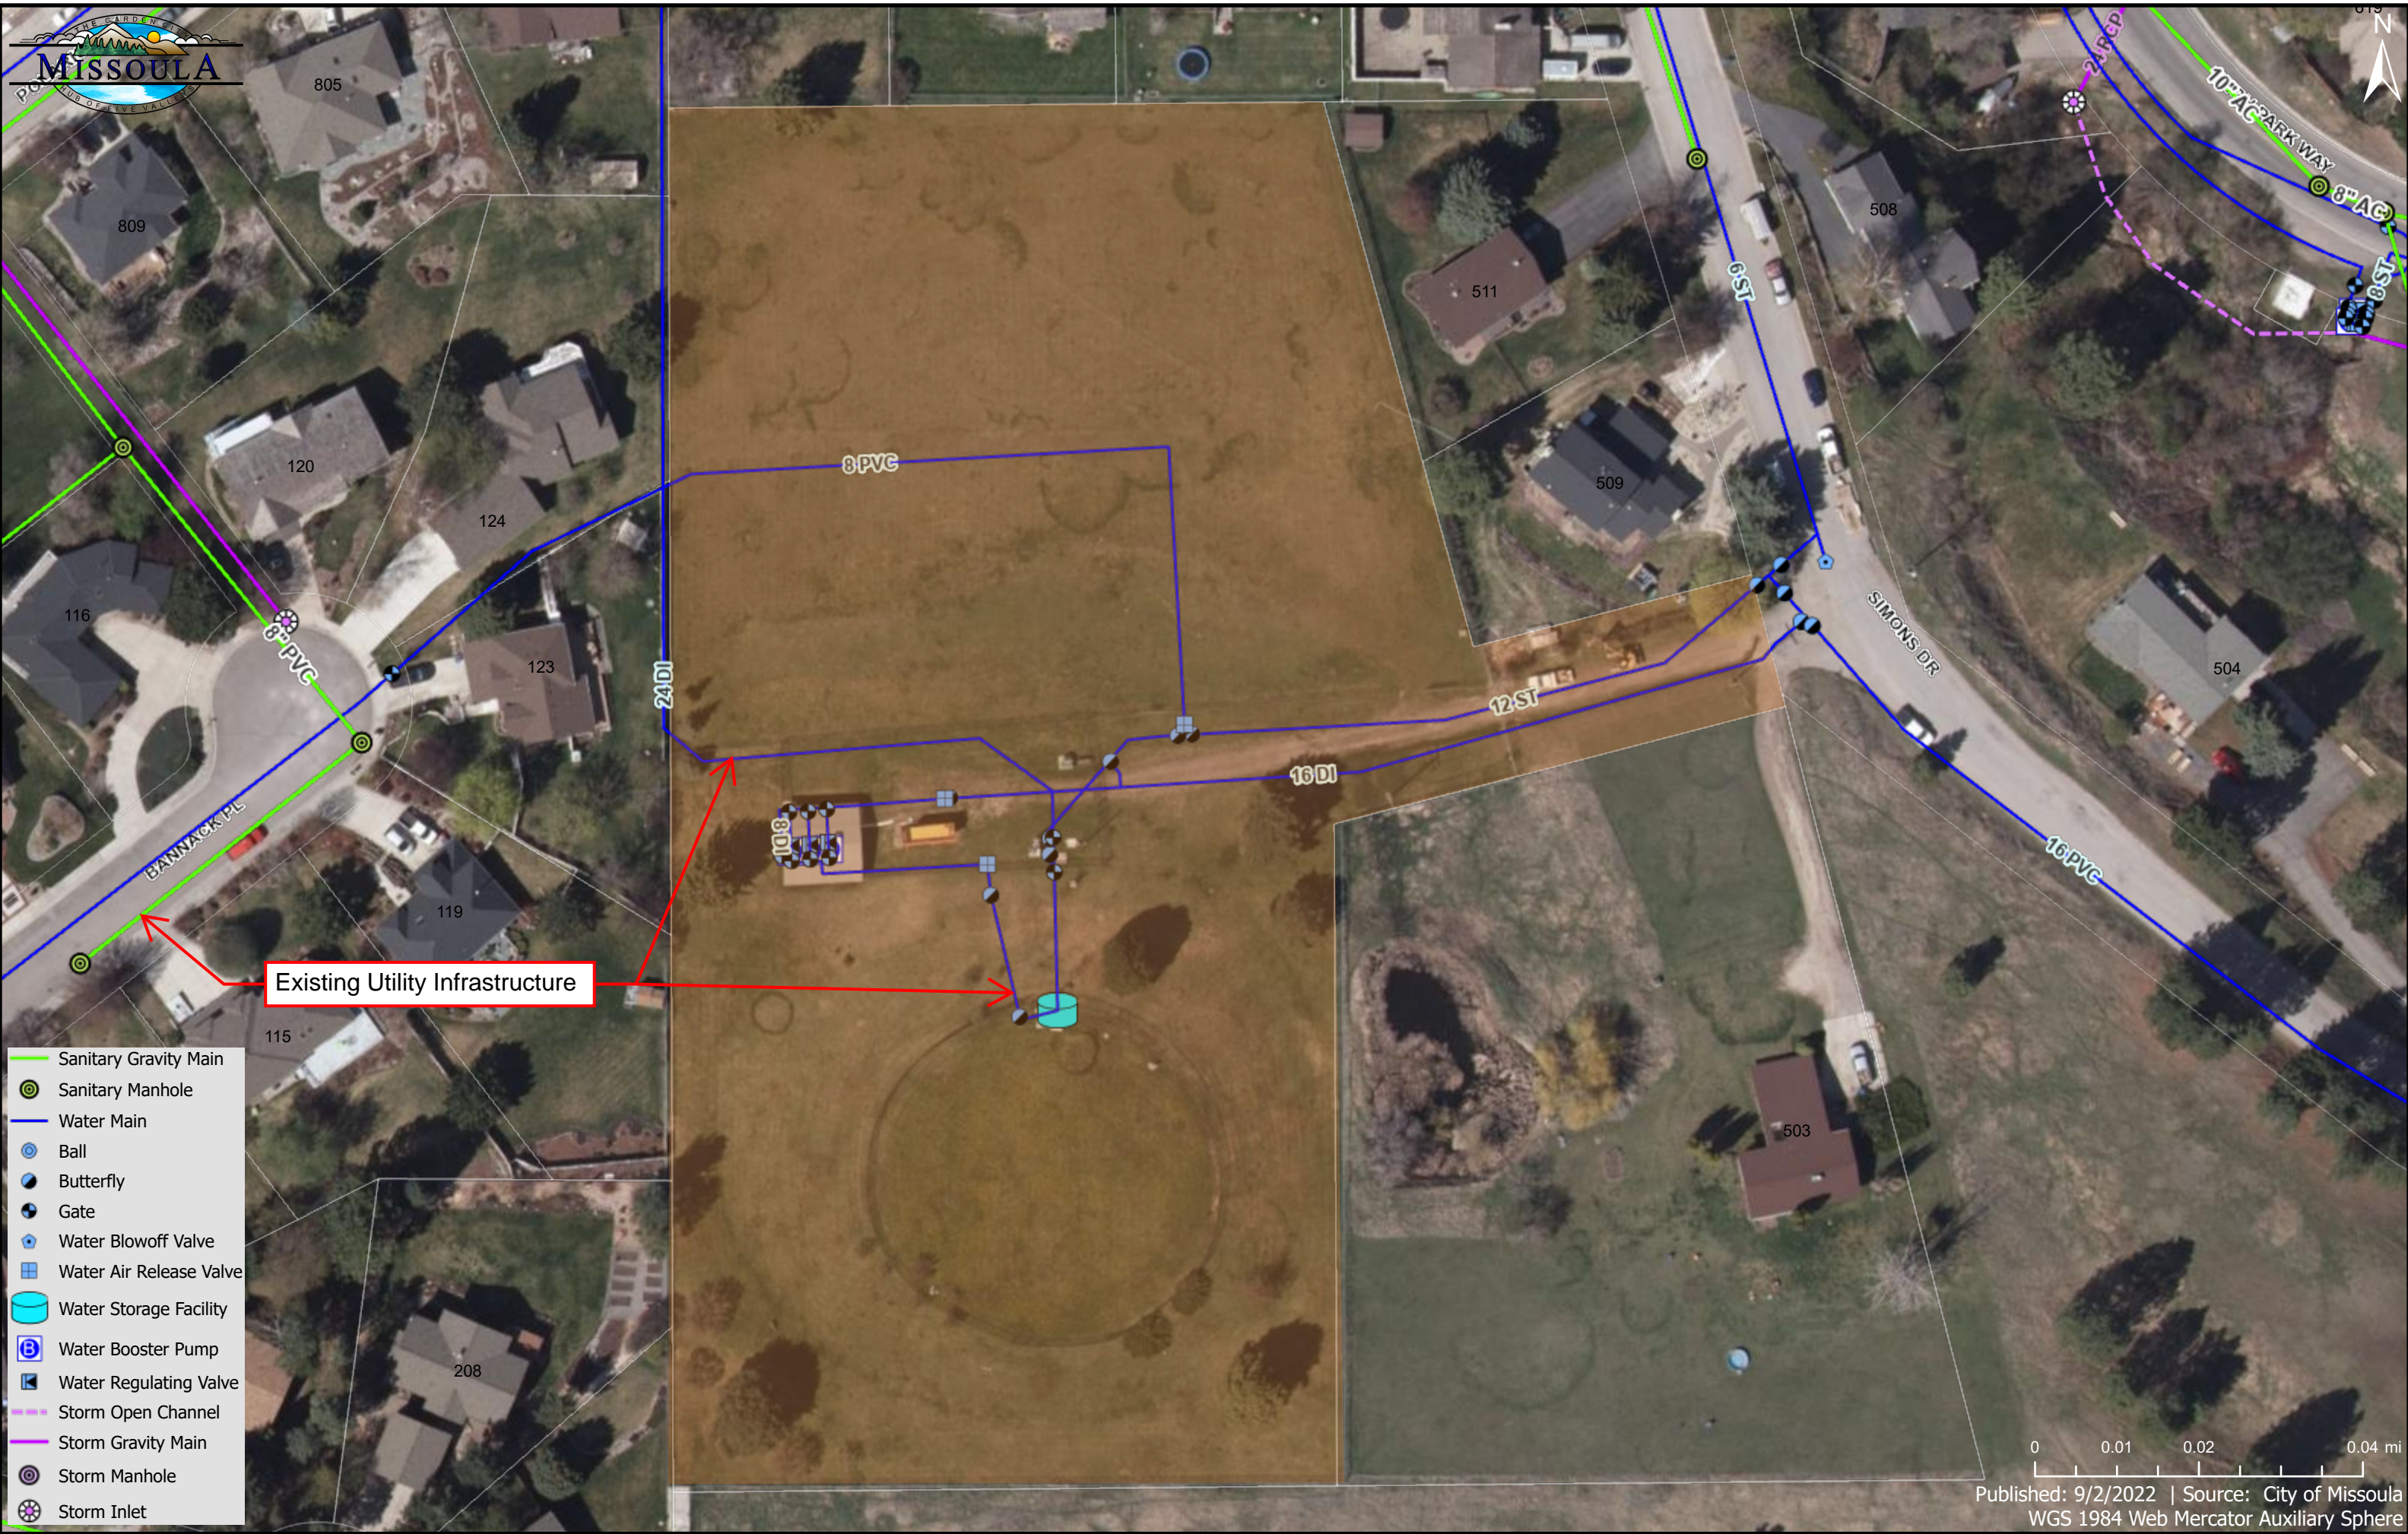


507 Simons Dr

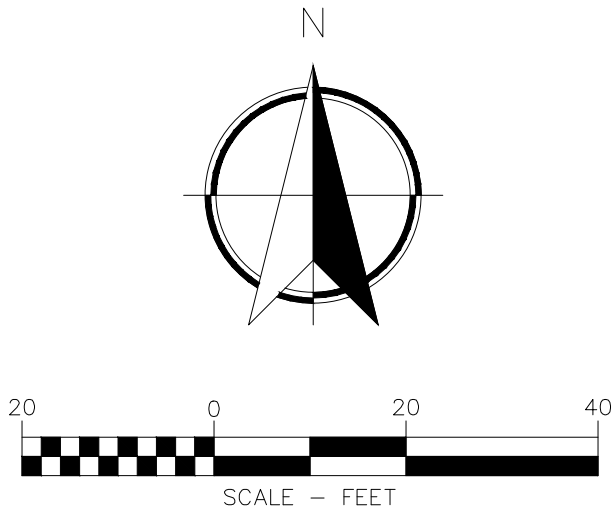

0 0.01 0.02 0.04 mi

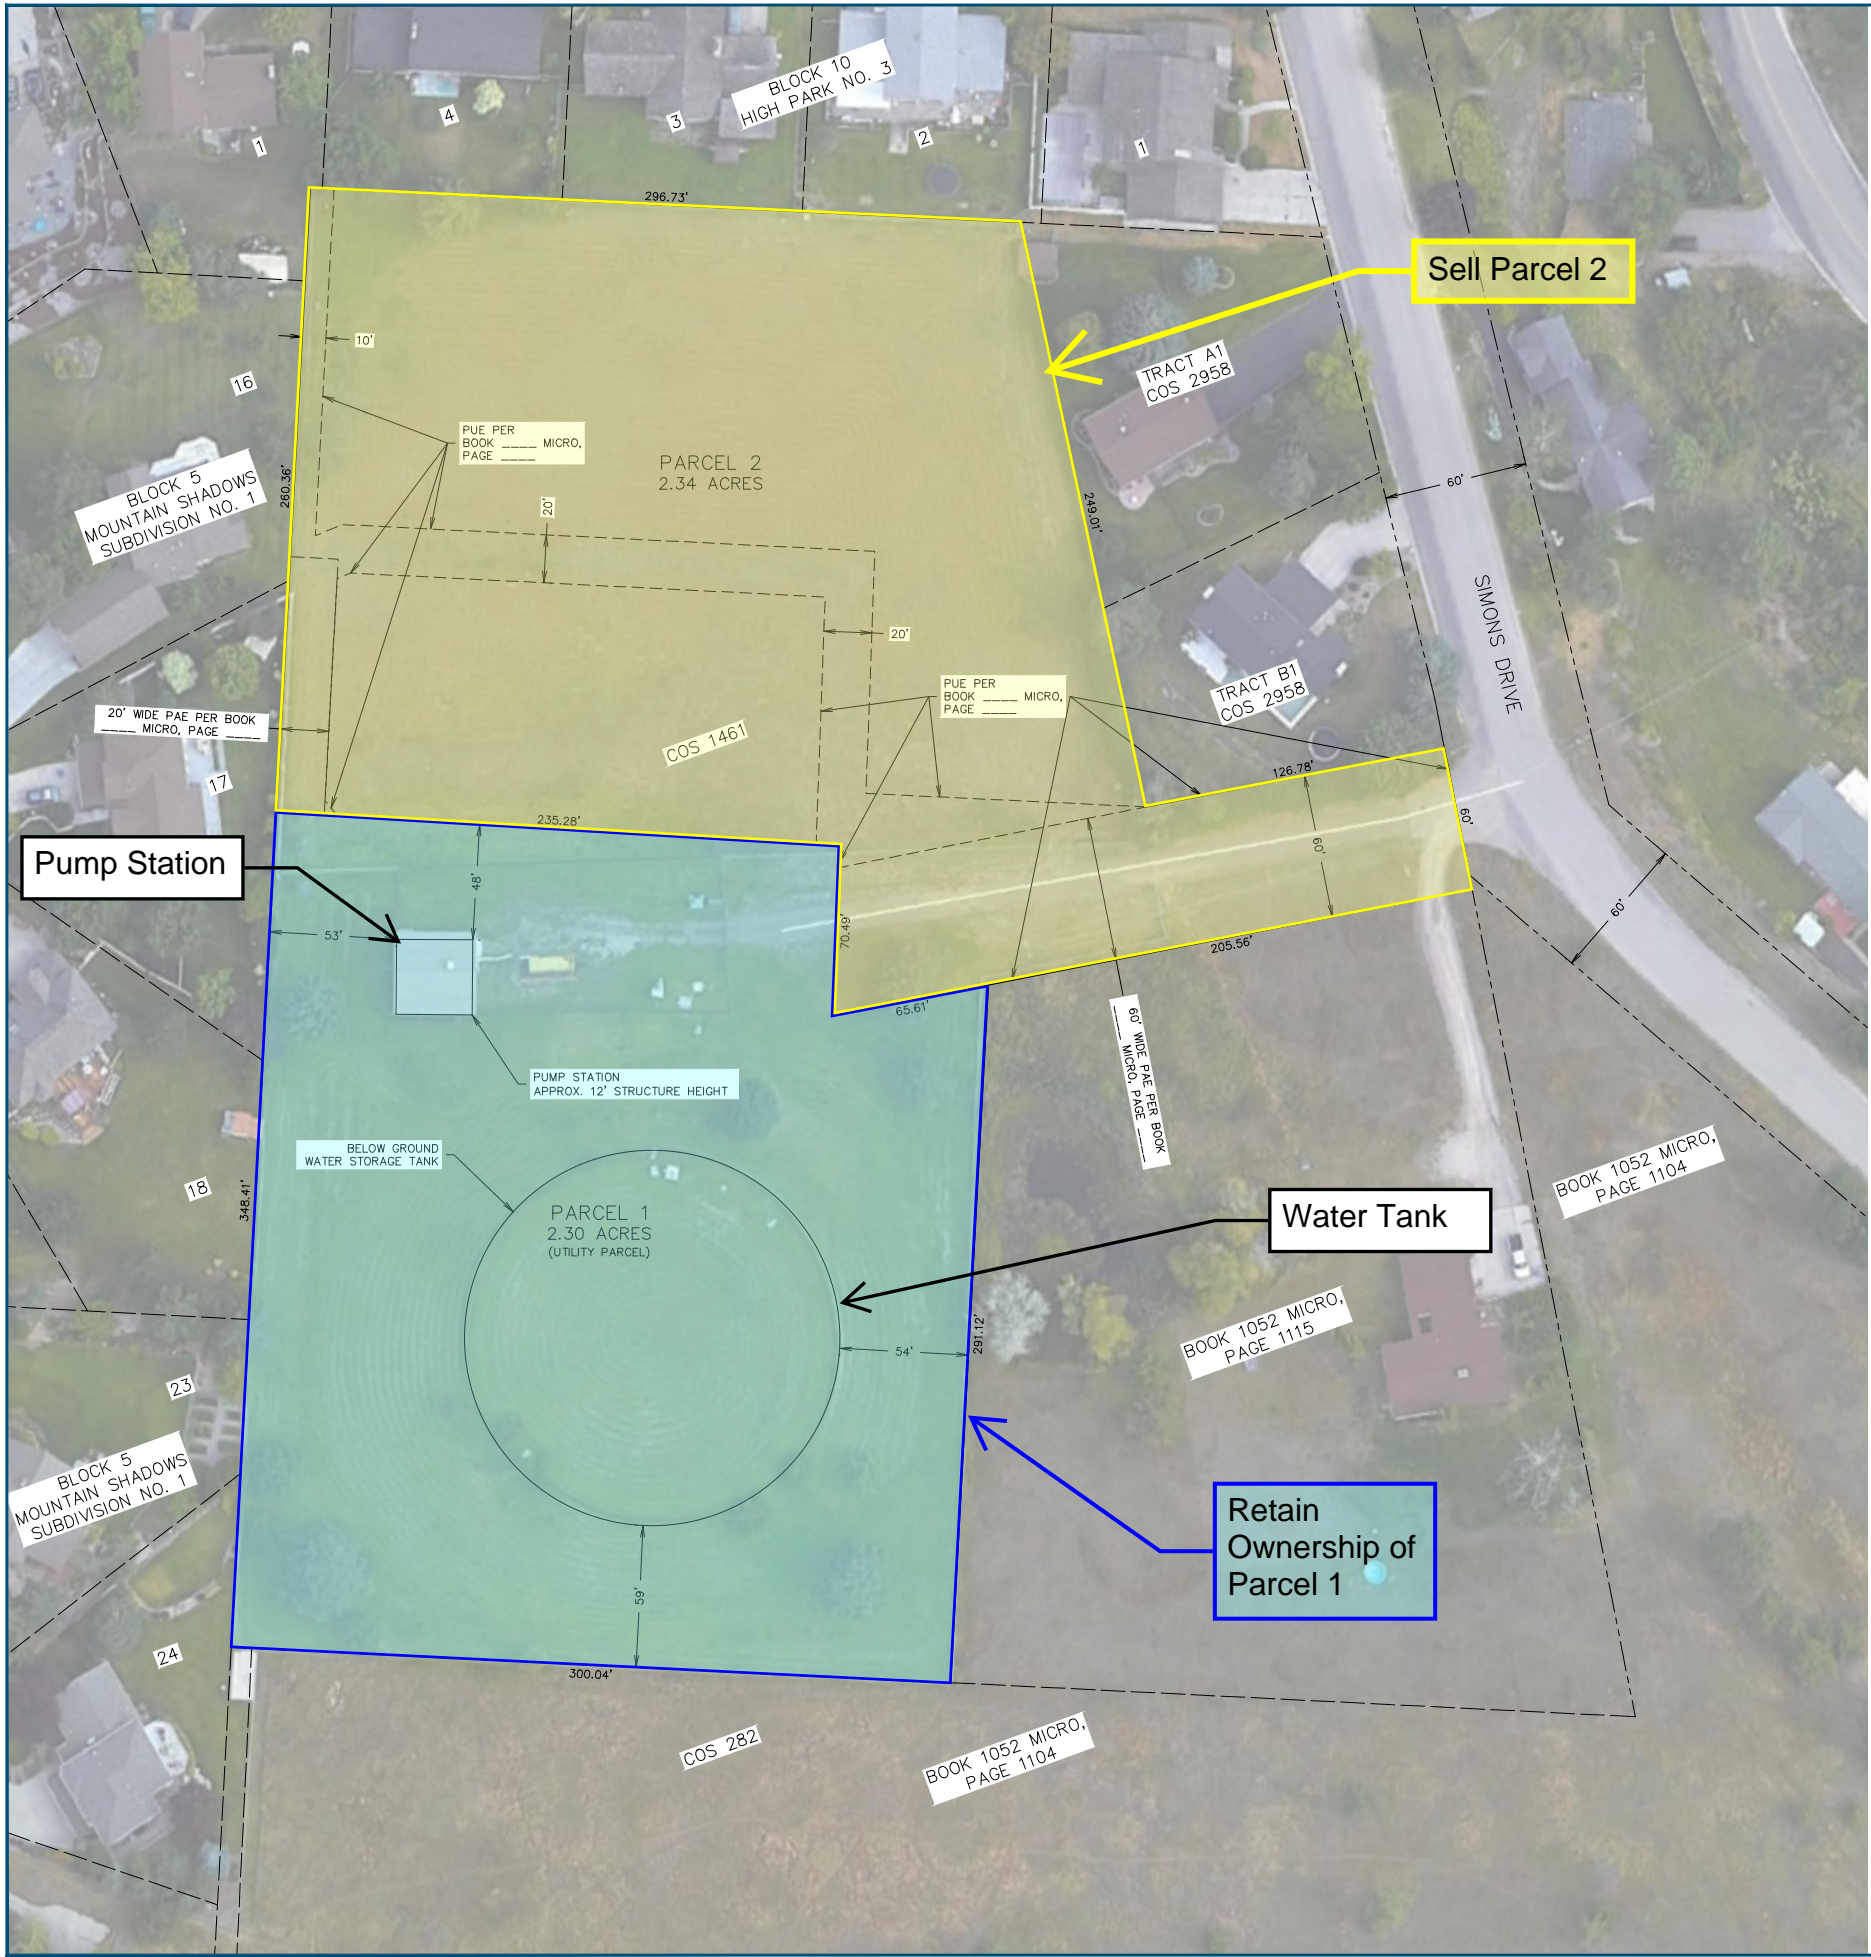


HIGHPARK LOT
SUBDIVISION EXEMPTION APPLICATION
507 SIMONS DRIVE
MISSOULA, MONTANA

REVISIONS:		
NO.	DESCRIPTION	DATE

PROJECT:	...
LAYOUT:	AEM
SURVEYED:	...
DESIGN:	AEM
DRAFT:	AEM
APPROVE:	...
DATE:	...

FEBRUARY_2022

SHEET
PROPOSED

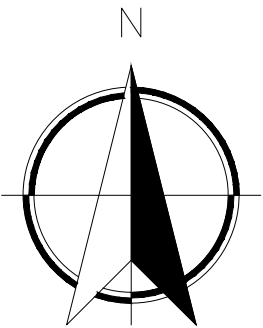



HIGHPARK LOT
SUBDIVISION EXEMPTION APPLICATION
507 SIMONS DRIVE
MISSOULA, MONTANA

REVISIONS:		
NO.	DESCRIPTION	DATE

PROJECT: ...
LAYOUT: AEM
SURVEYED: ...
DESIGN: AEM
DRAFT: AEM
APPROVE: ...
DATE: ...

FEBRUARY_2022

SHEET
PROPOSED

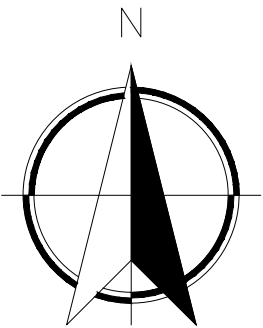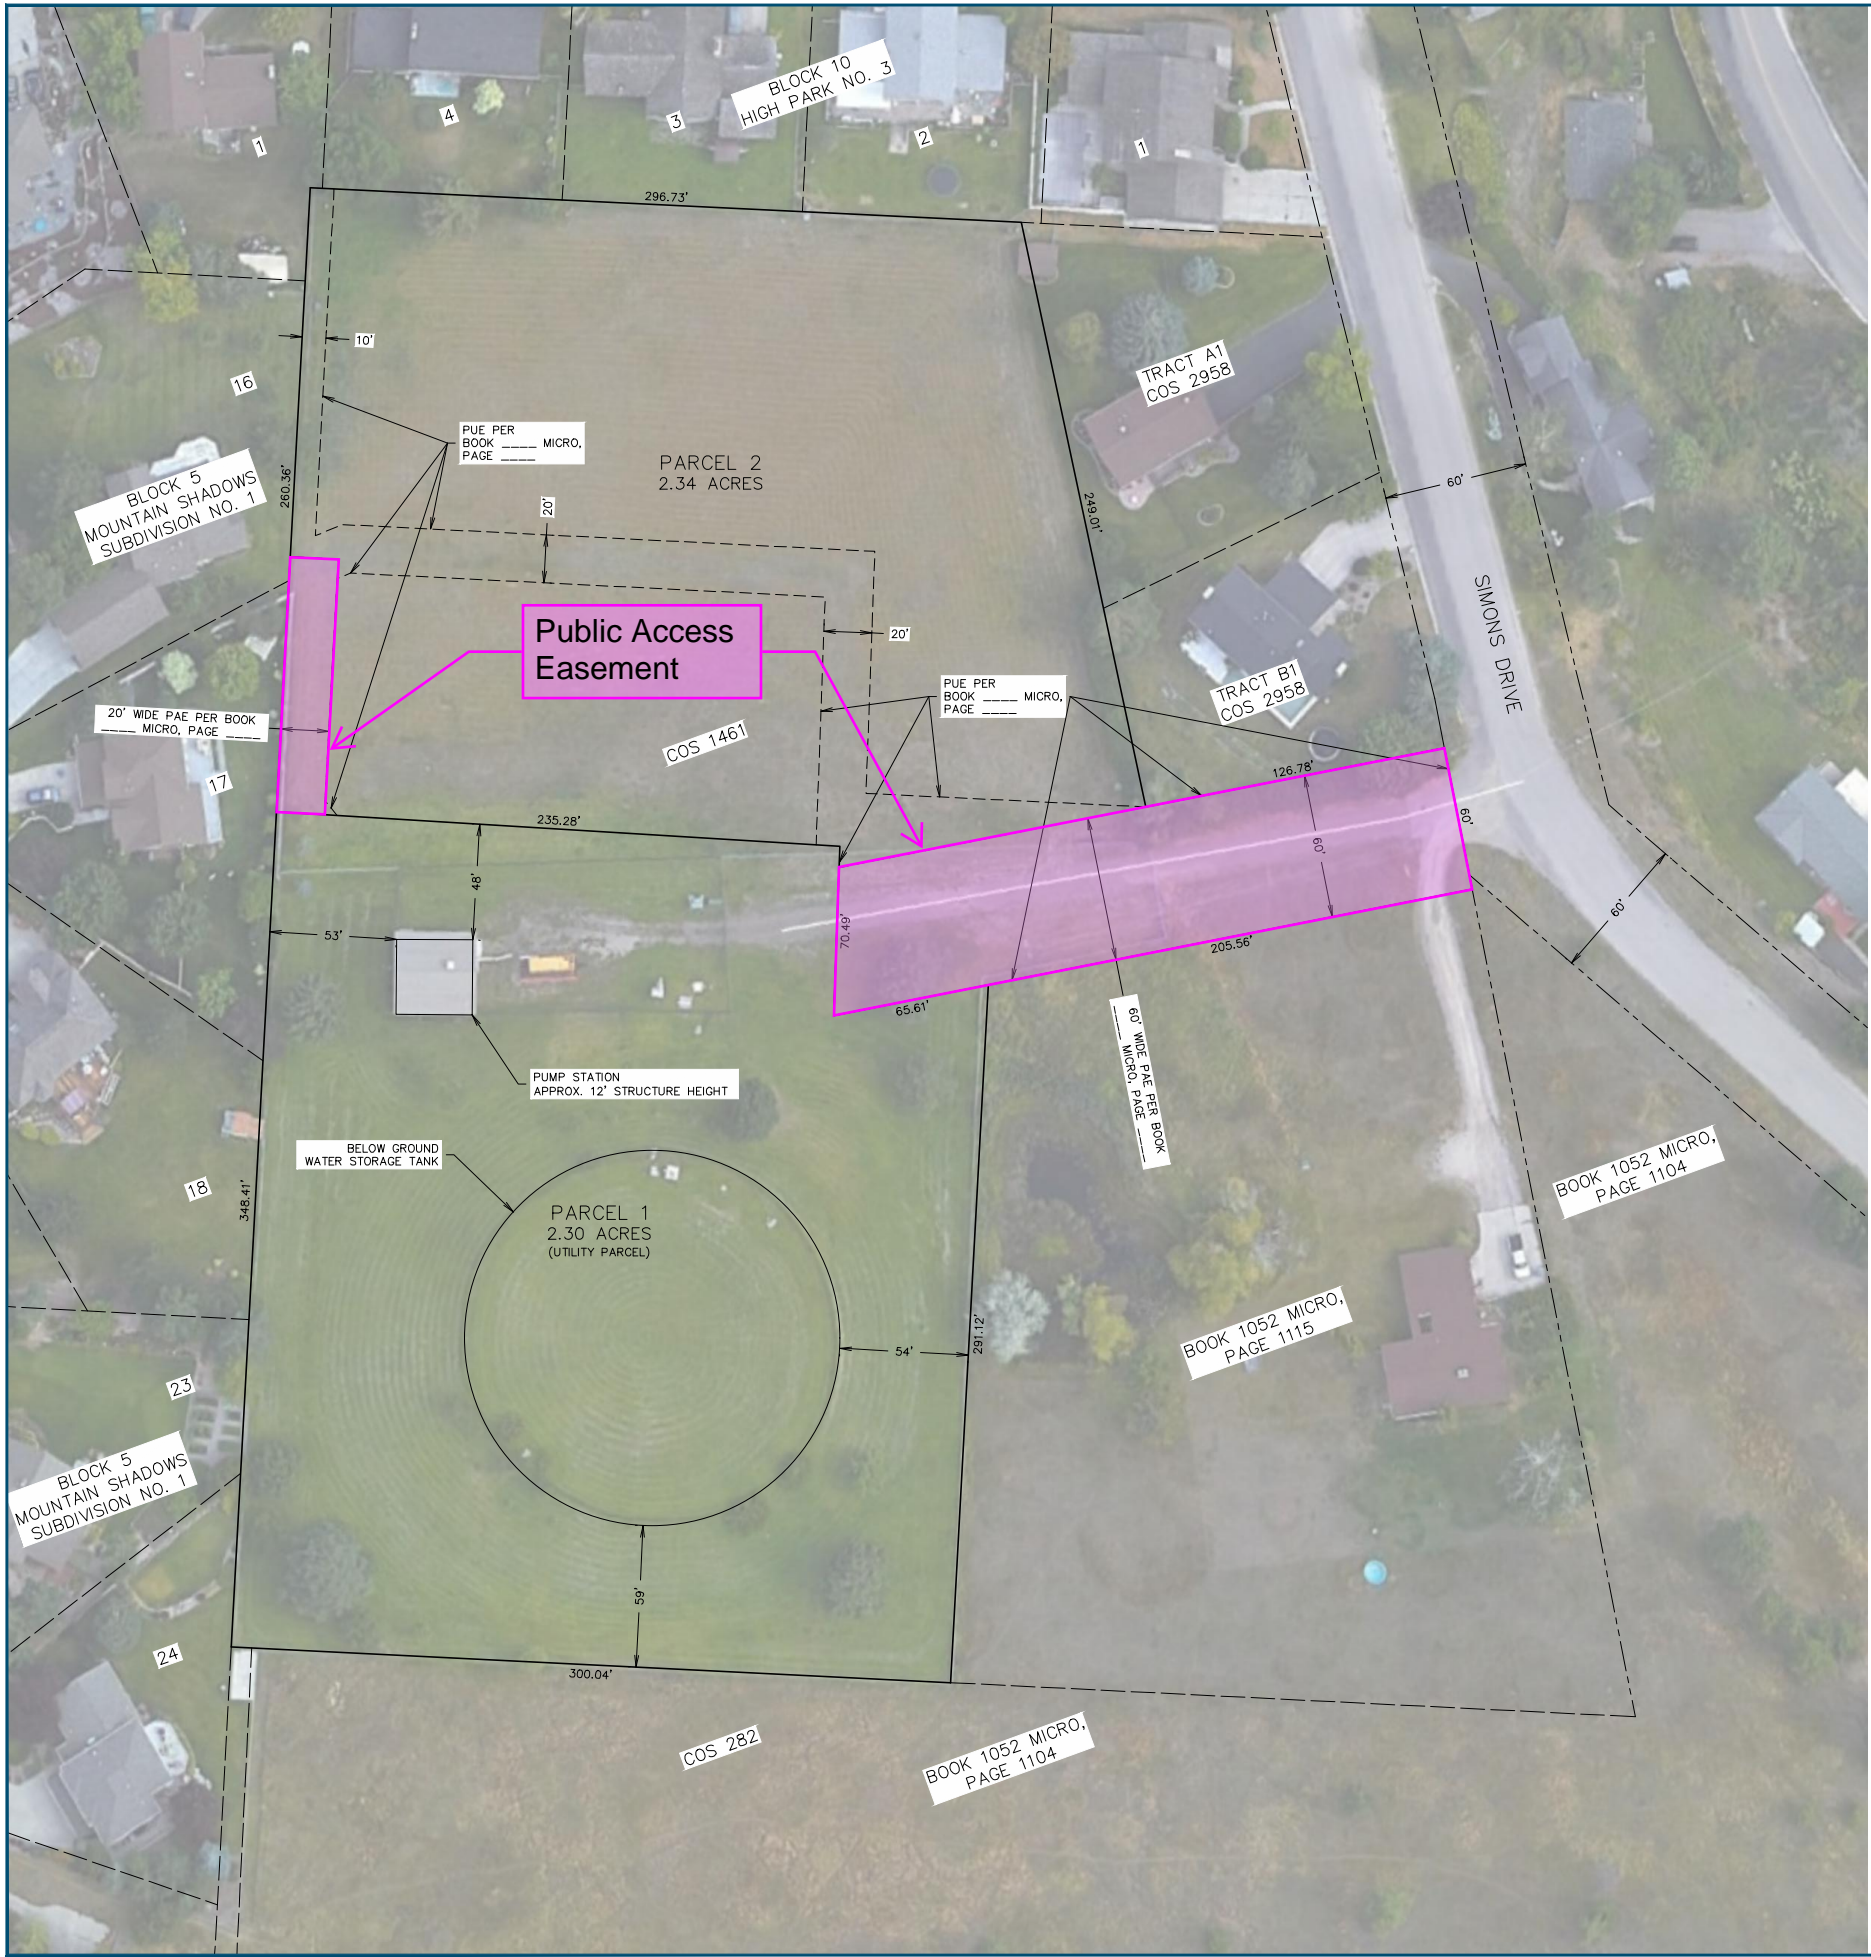

HIGHPARK LOT
SUBDIVISION EXEMPTION APPLICATION
507 SIMONS DRIVE
MISSOULA, MONTANA

REVISIONS:		
NO.	DESCRIPTION	DATE

PROJECT: ...
LAYOUT: AEM
SURVEYED: ...
DESIGN: AEM
DRAFT: AEM
APPROVE: ...
DATE: ...

FEBRUARY_2022

SHEET
PROPOSED