


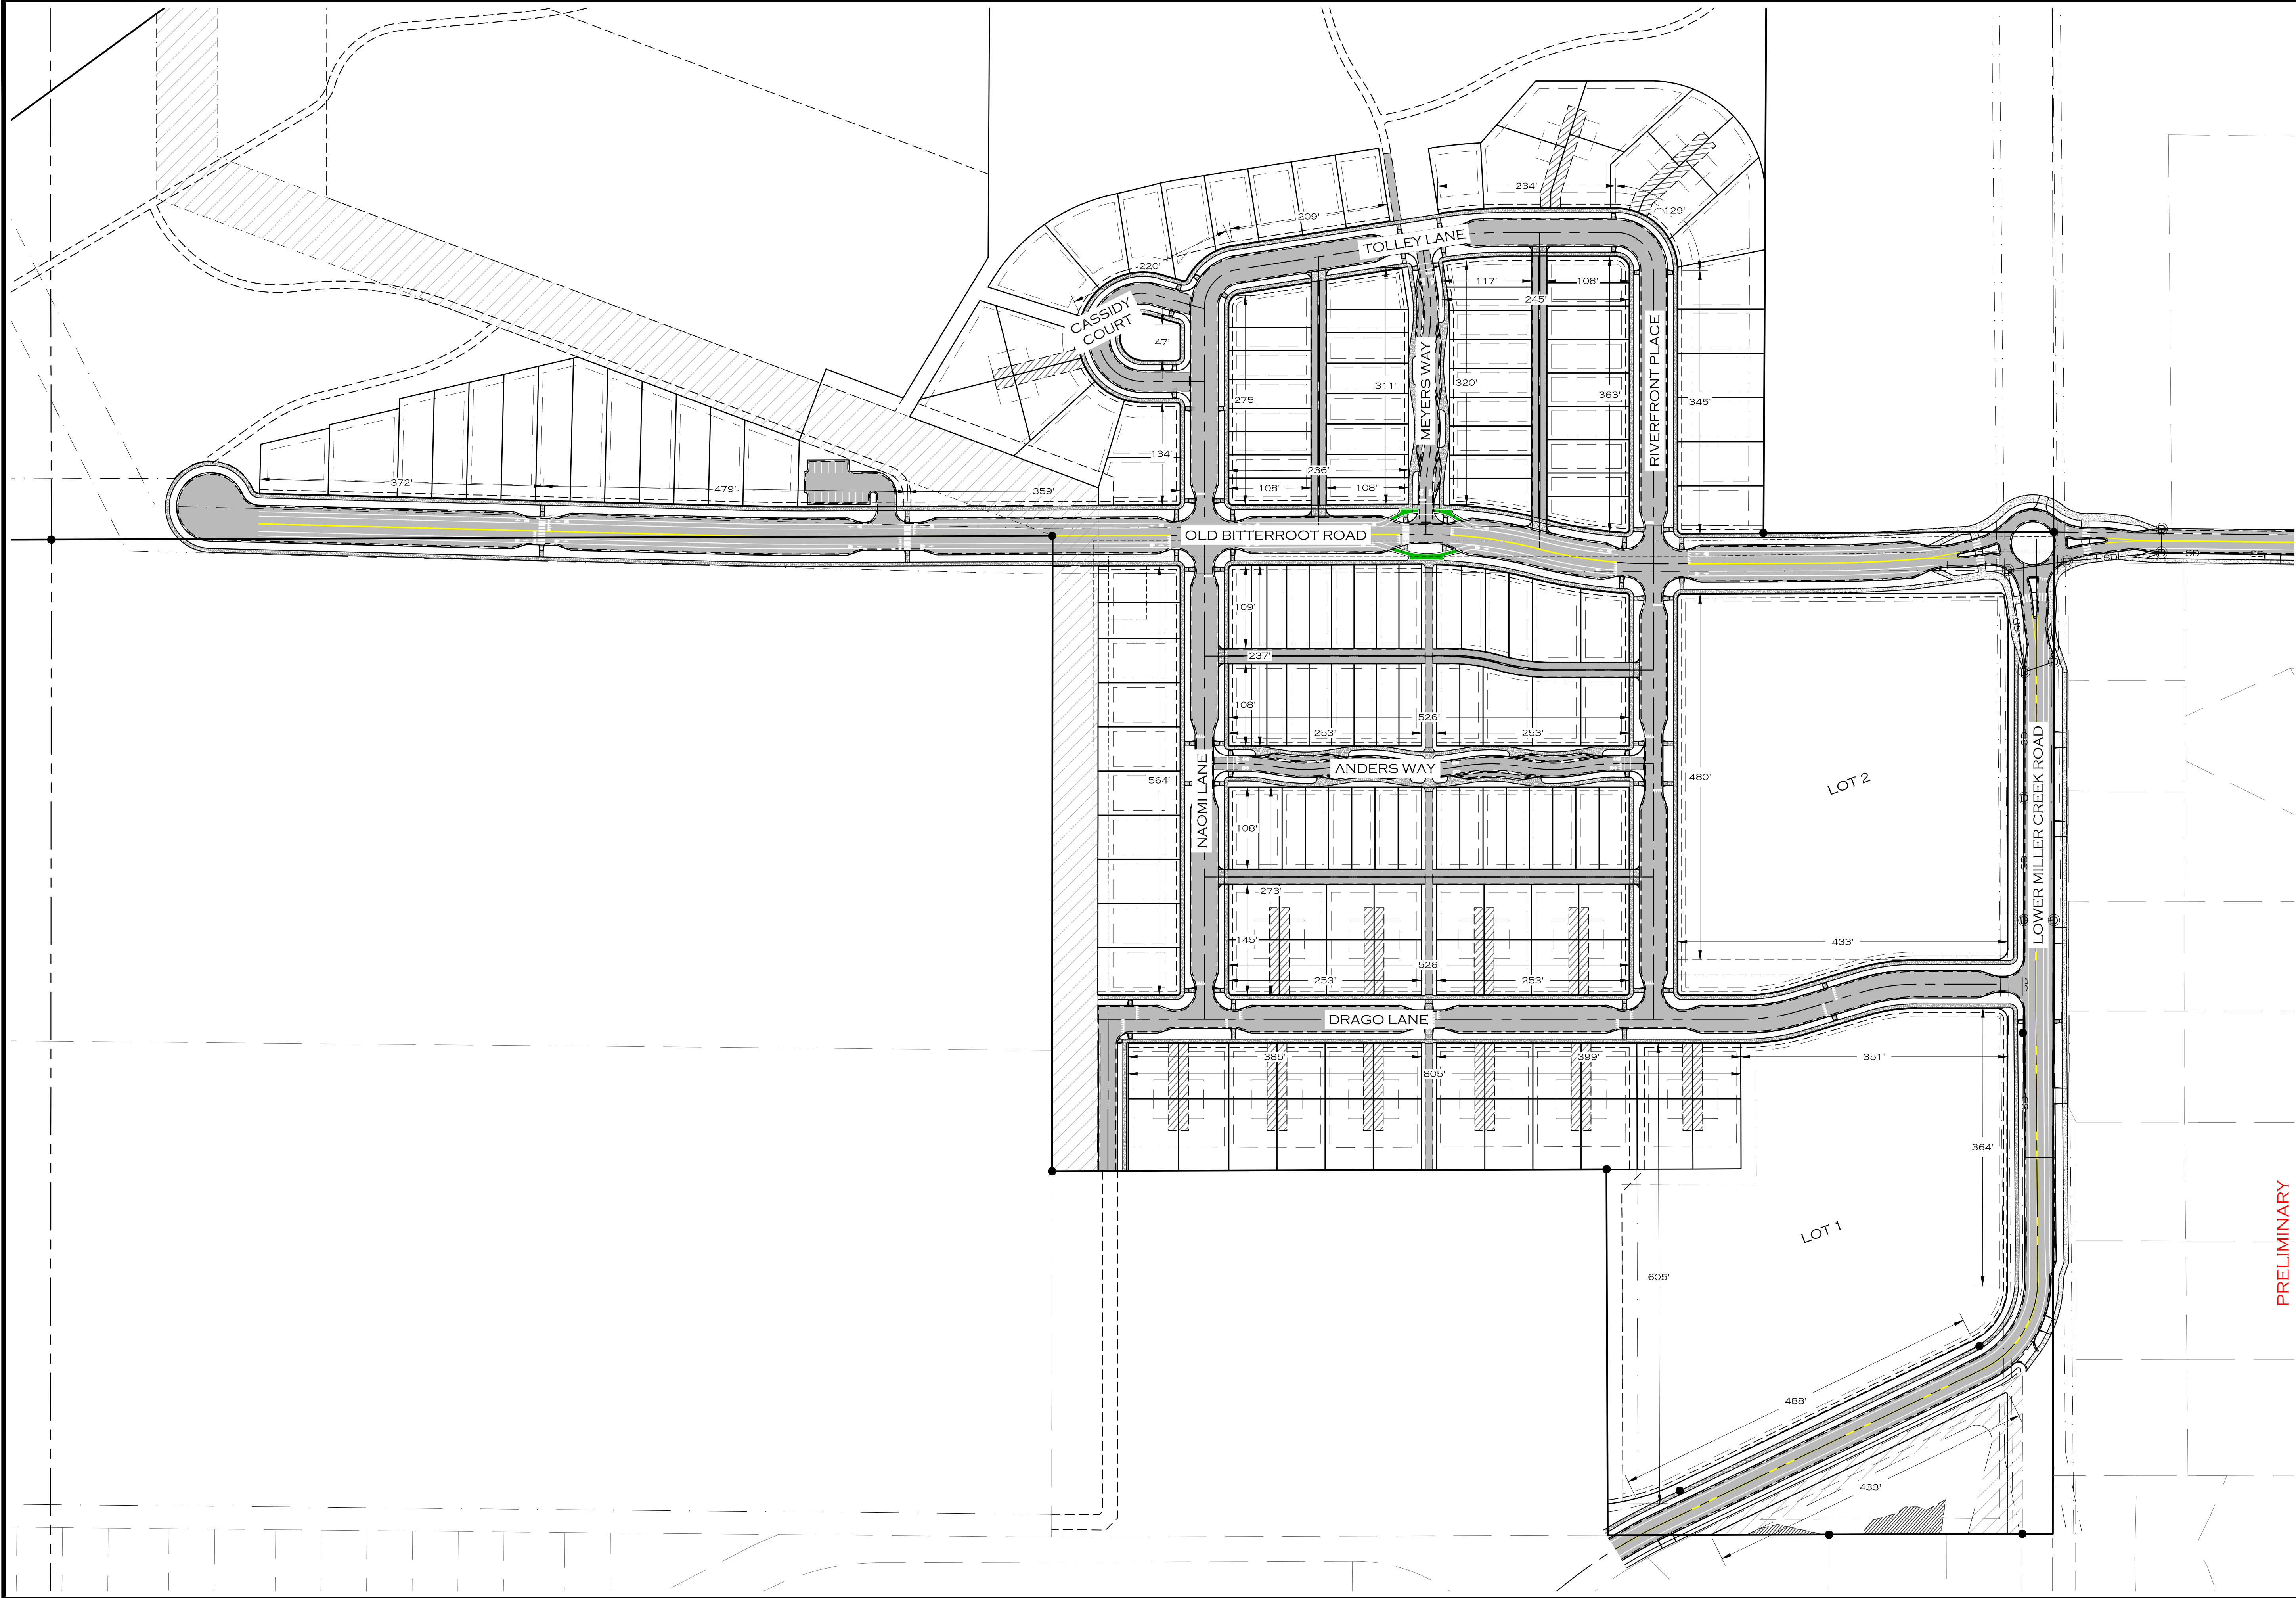

PRELIMINARY

EX-12	MISSOULA	RIVERFRONT TRAILS	MONTANA	BLOCK LENGTHS	 WOITH ENGINEERING, INC. ENGINEERS & SURVEYORS 405 3RD STREET NW, SUITE 206 • GREAT FALLS, MT 59404 • 406-761-1955 3880 O'LEARY STREET, SUITE A • MISSOULA, MT 59808 • 406-203-9565 • WWW.WOITHENG.COM • COPYRIGHT © WOITH ENGINEERING, INC. 2022	