


Draft Preferred Concept Preliminary Design Subject to Change Date: August 2022

The purpose of this draft preferred concept is to identify possible future transportation improvements. These draft materials are provided for public reand comment. The proposed concepts are under consideration and have not approved by the City of Missoula or the Montana Department of Transportation

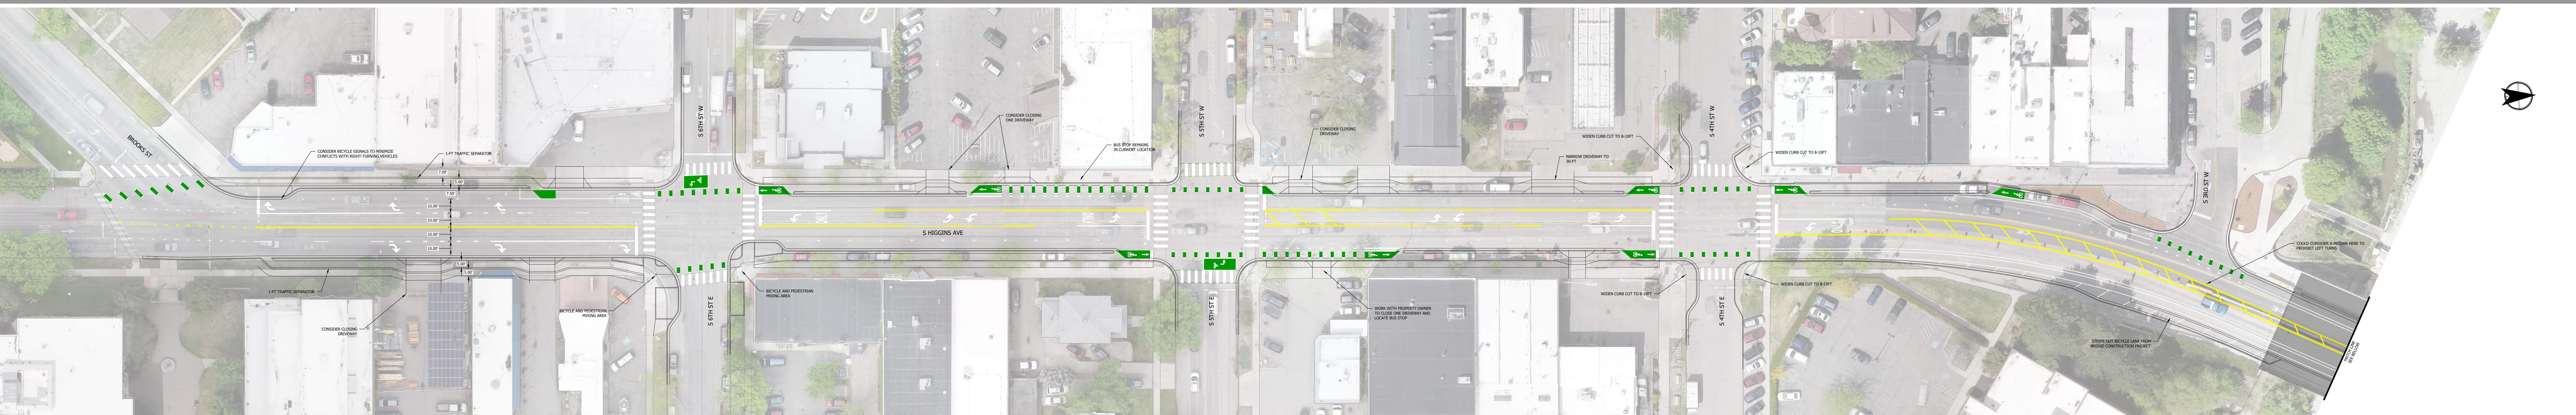

 

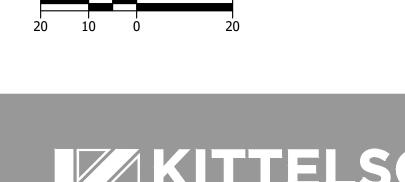

GENERAL NOTES

1. OTHER FEATURES TO CONSIDER INCLUDE INSTALLING NEW LIGHTING, ADDING ACCESSIBLE PEDESTRIAN SIGNALS, AND UPGRADING ADA CURB RAMPS