


### EXISTING

MATCH EXISTING ROADWAY @ 35TH STREET  
NO SCALE

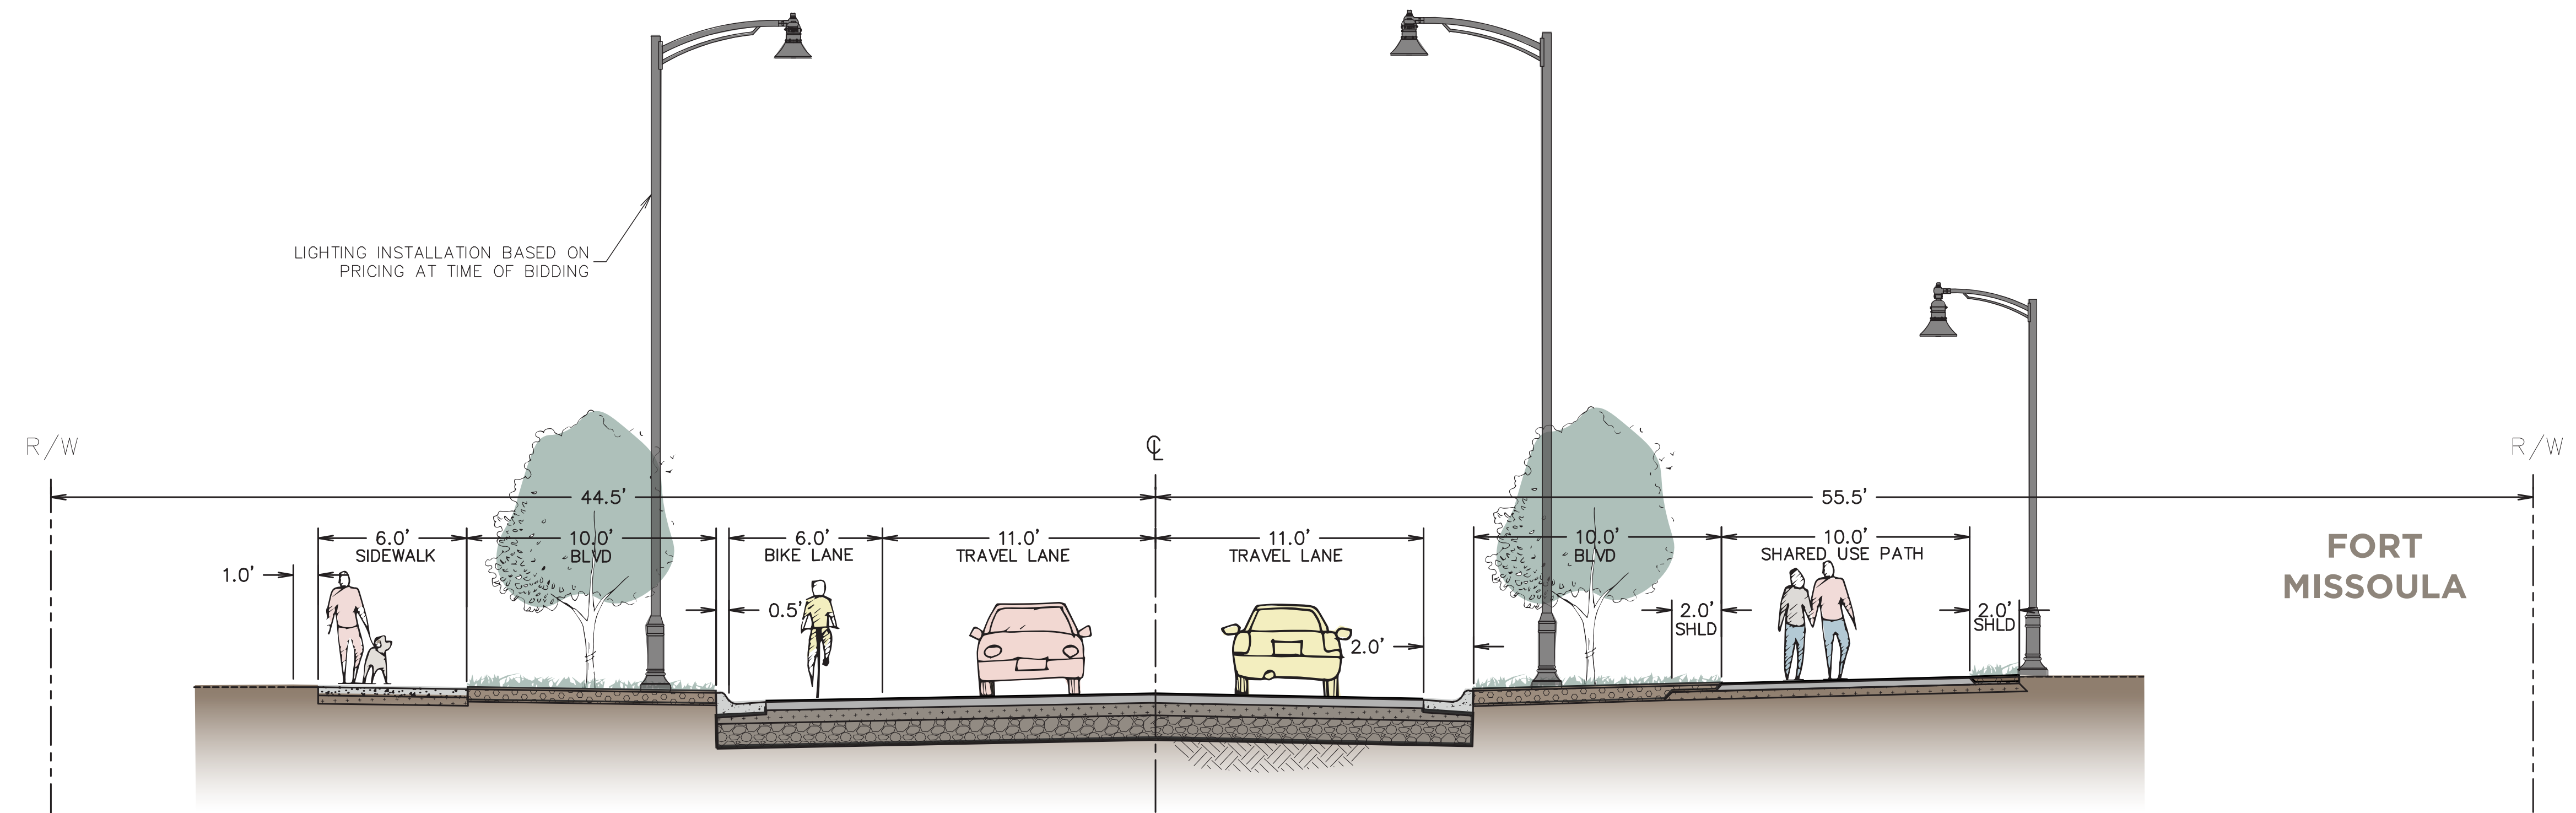

### PROPOSED 2 LANE

TWO LANE ROADWAY  
NO SCALE


# SOUTH AVENUE RECONSTRUCTION

## TYPICAL SECTIONS




**WGM GROUP**  
Community Values. Inspired Futures.



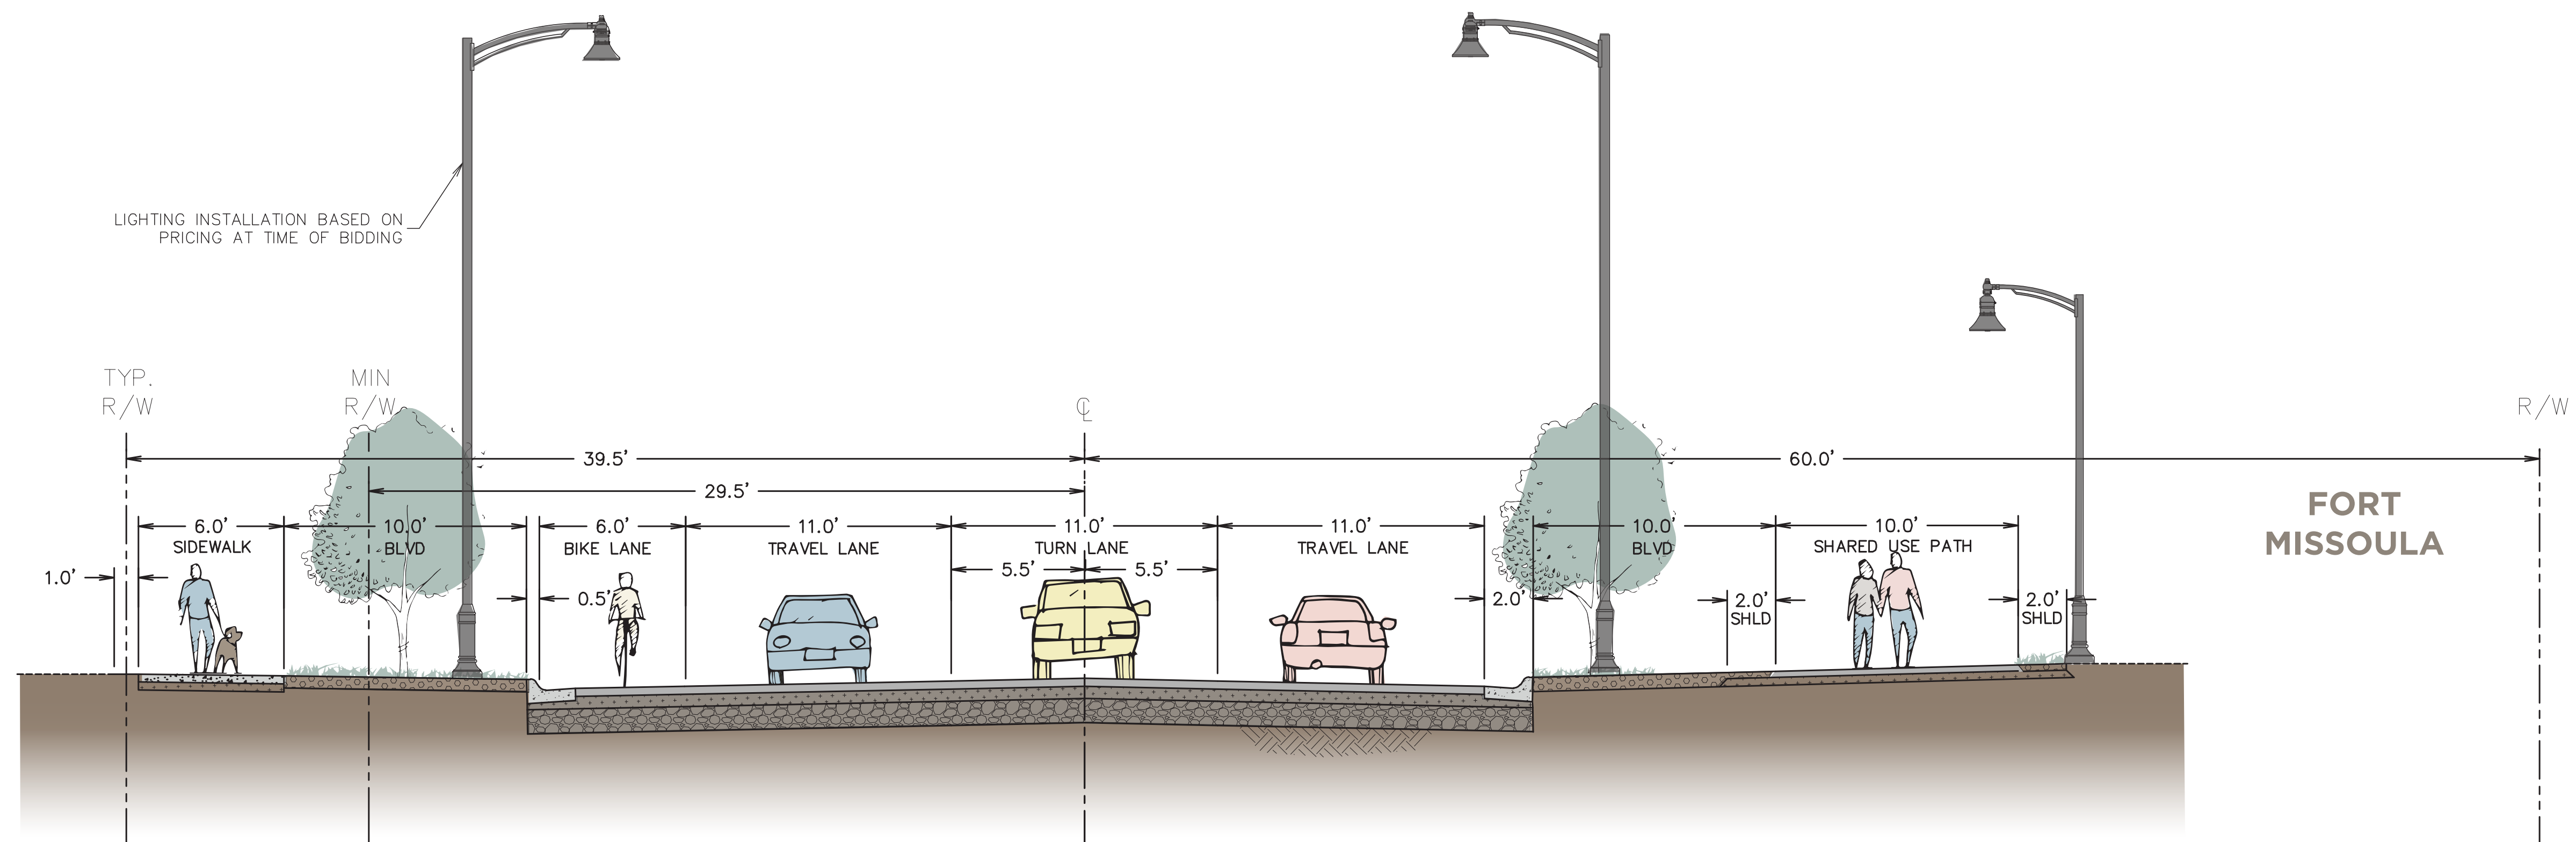

### PROPOSED 3 LANE

TWO LANE WITH CENTER TURN LANE  
NO SCALE

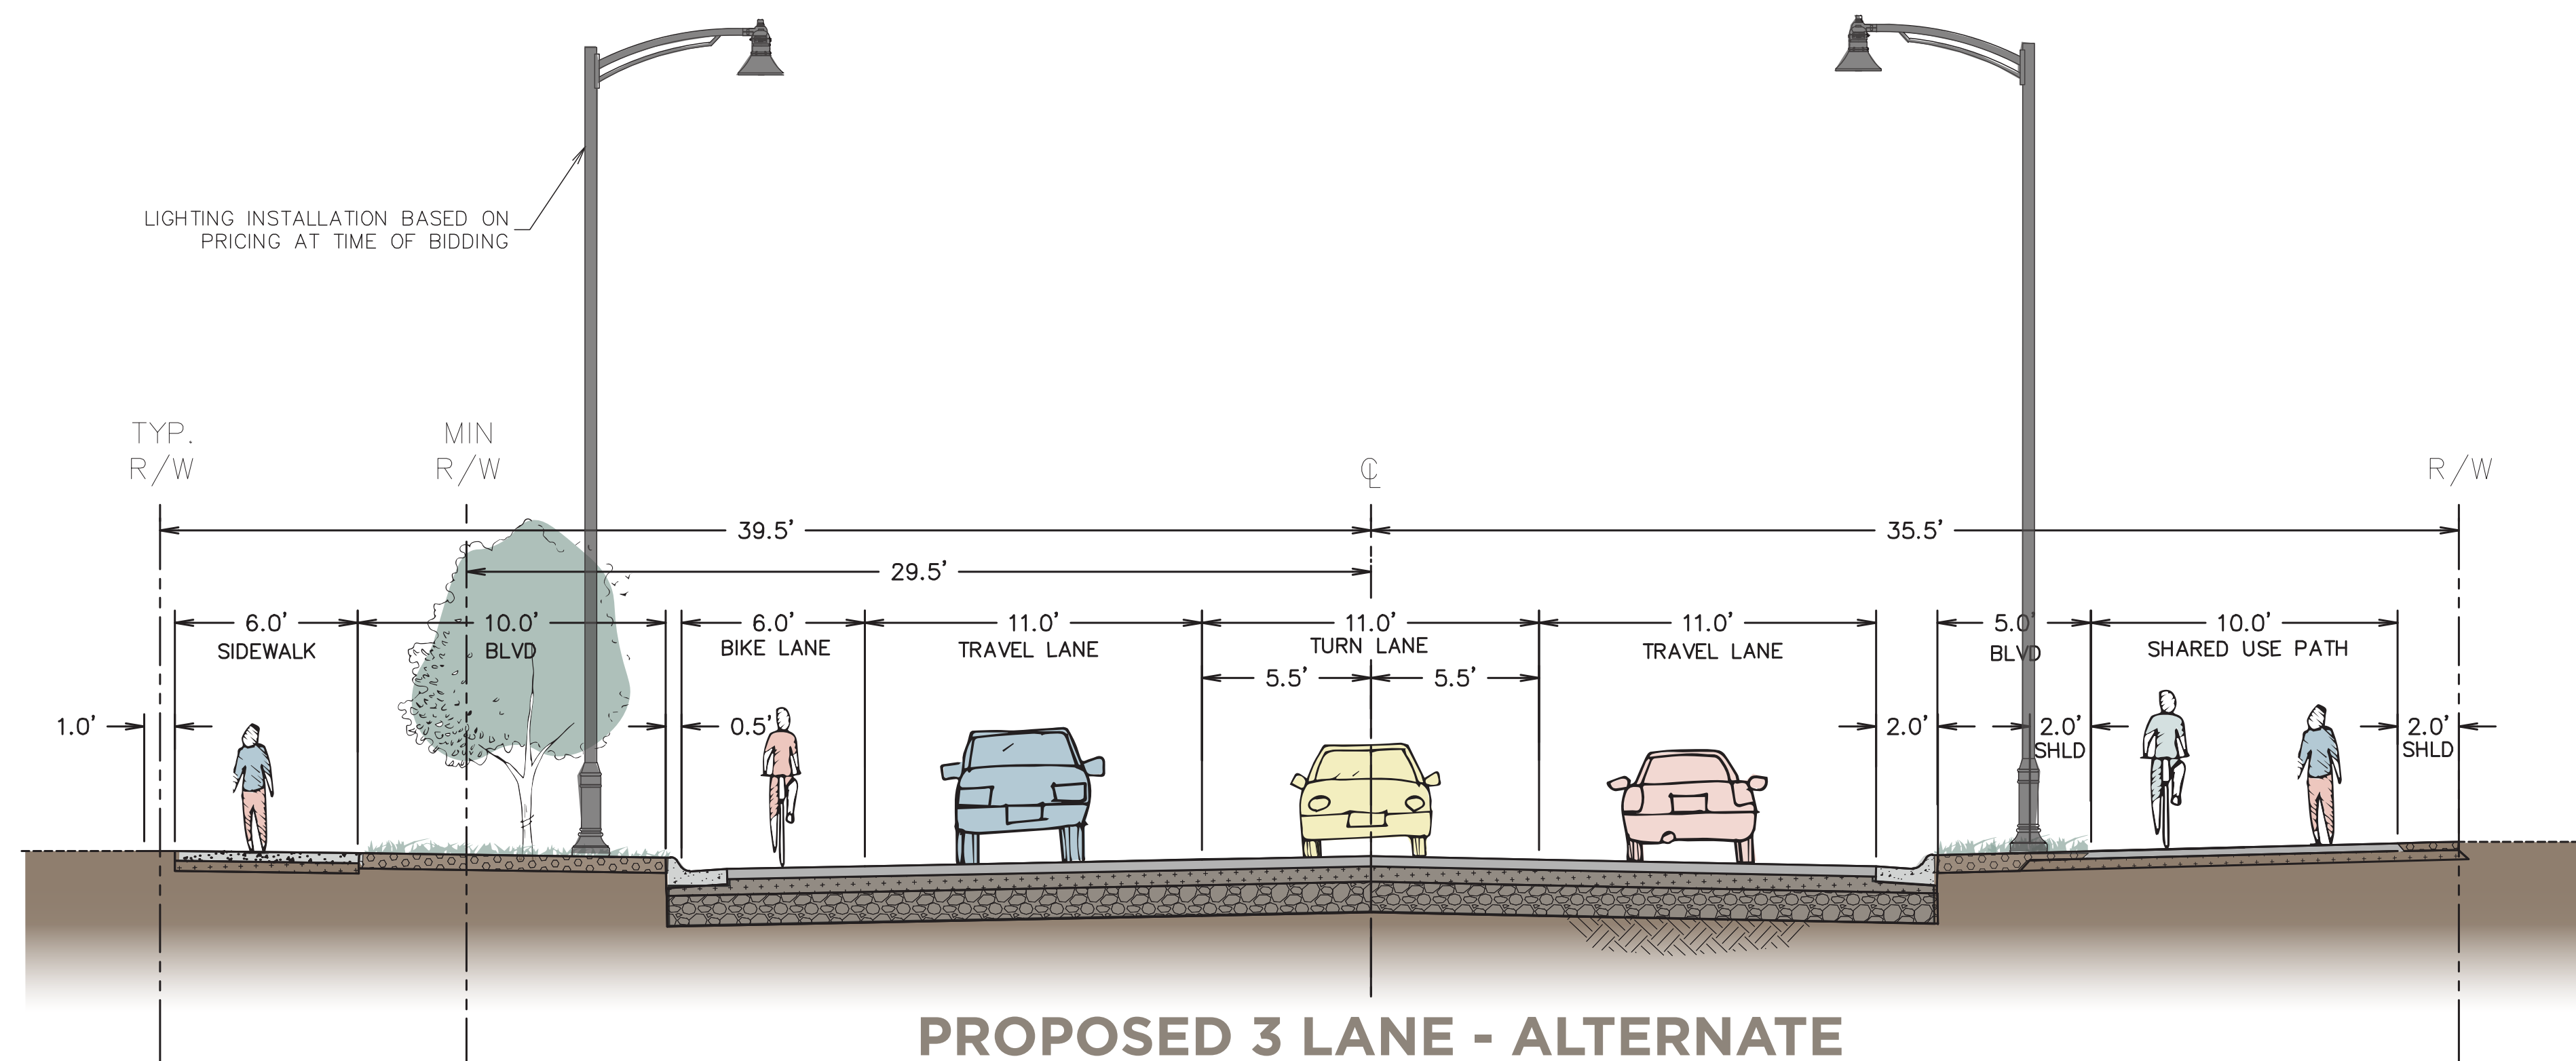

### PROPOSED 3 LANE - ALTERNATE

TWO LANE WITH CENTER TURN LANE  
(NARROW BLVD RIGHT)  
NO SCALE

# SOUTH AVENUE RECONSTRUCTION



## TYPICAL SECTIONS



**WGM GROUP**  
Community Values. Inspired Futures.





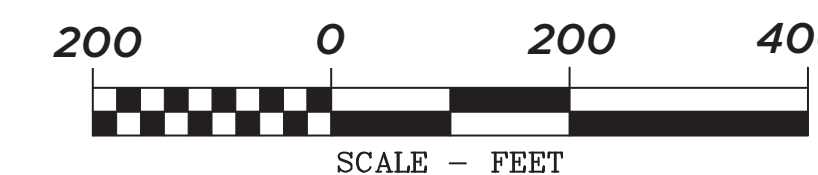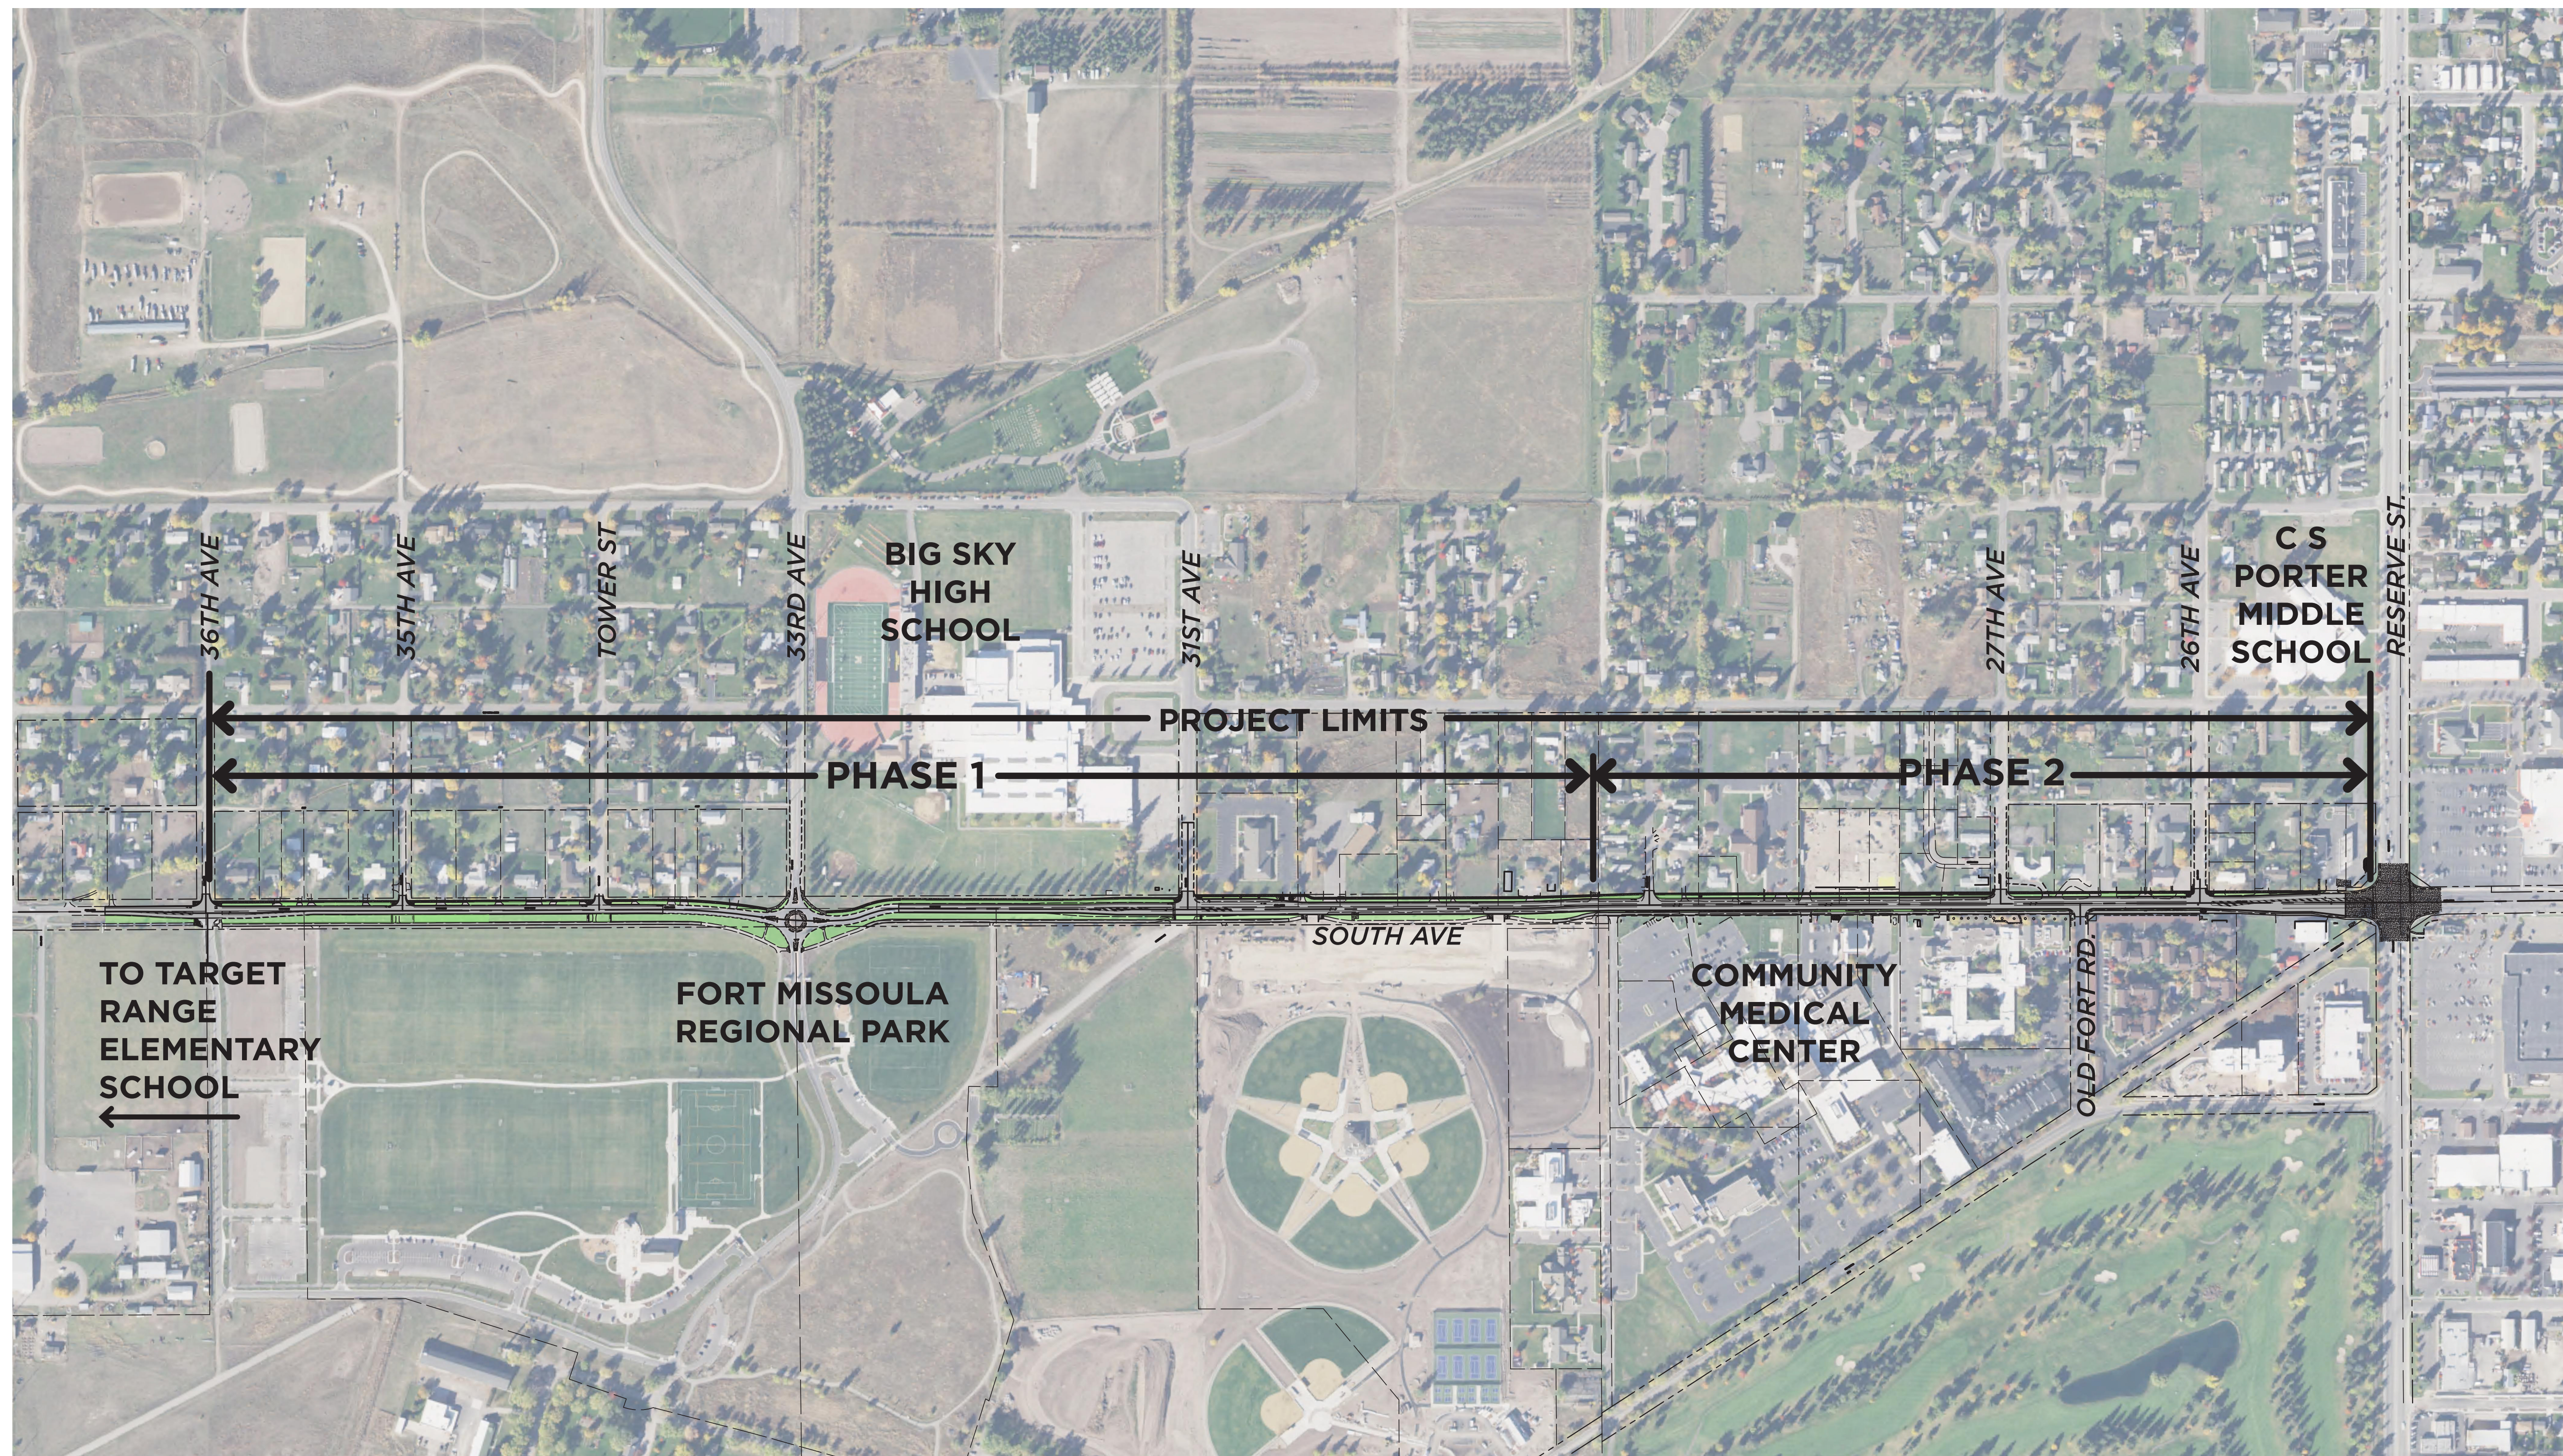

# SOUTH AVENUE RECONSTRUCTION

## PROJECT LOCATION