



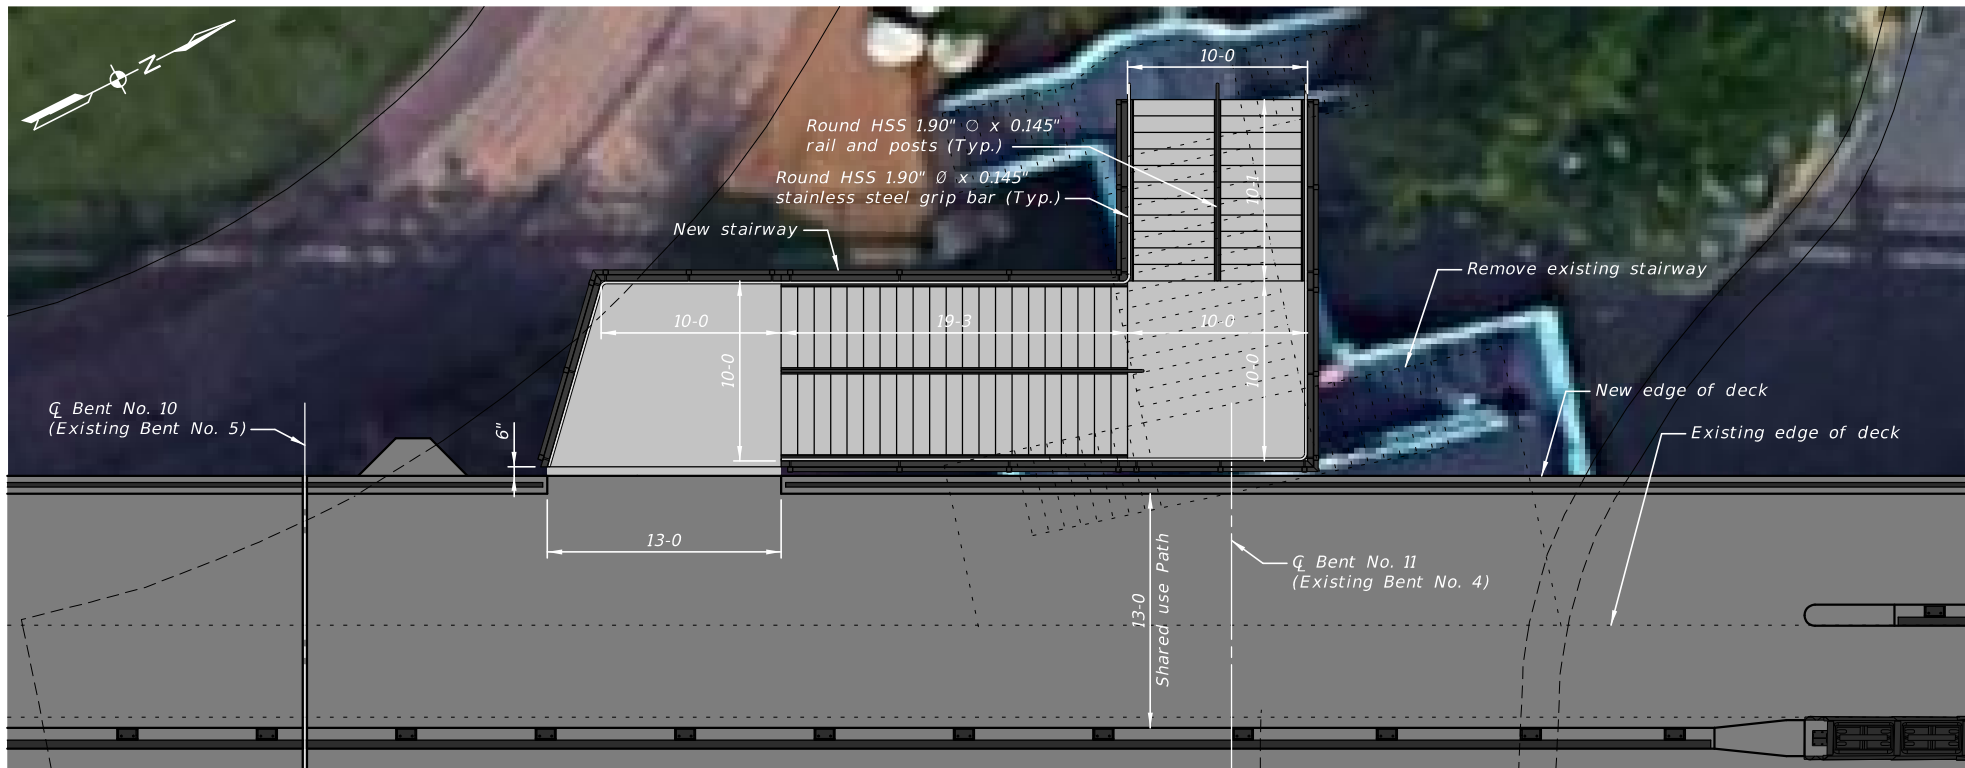

PLAN

Scale $\sim \frac{3}{32}" = 1'-0"$

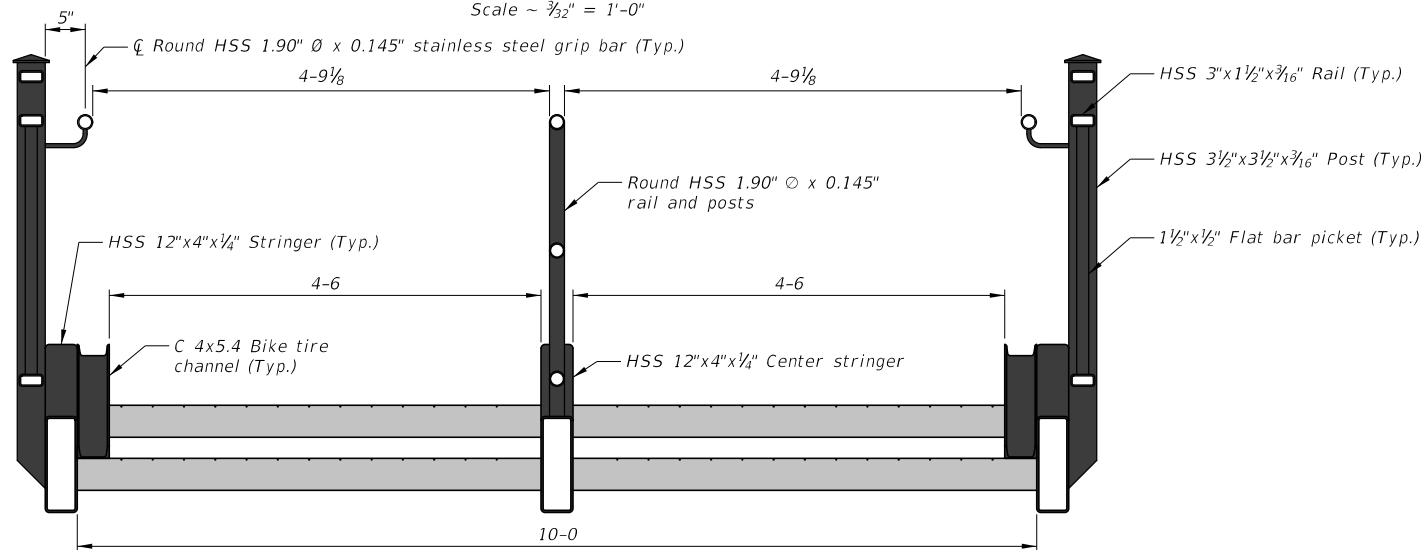

TYPICAL SECTION

Scale $\sim \frac{1}{2}" = 1'-0"$

HIGGINS AVE. BR REHAB-MISSOULA
UPDATED STAIRWAY EXHIBIT

MAY 2019

Scale $\sim$ As Shown