




WGM GROUP
WWW.WGMGROUP.COM

EXISTING UTILITIES EXHIBIT - MULLAN SITE

TRINITY APARTMENTS

MISSOULA, MONTANA

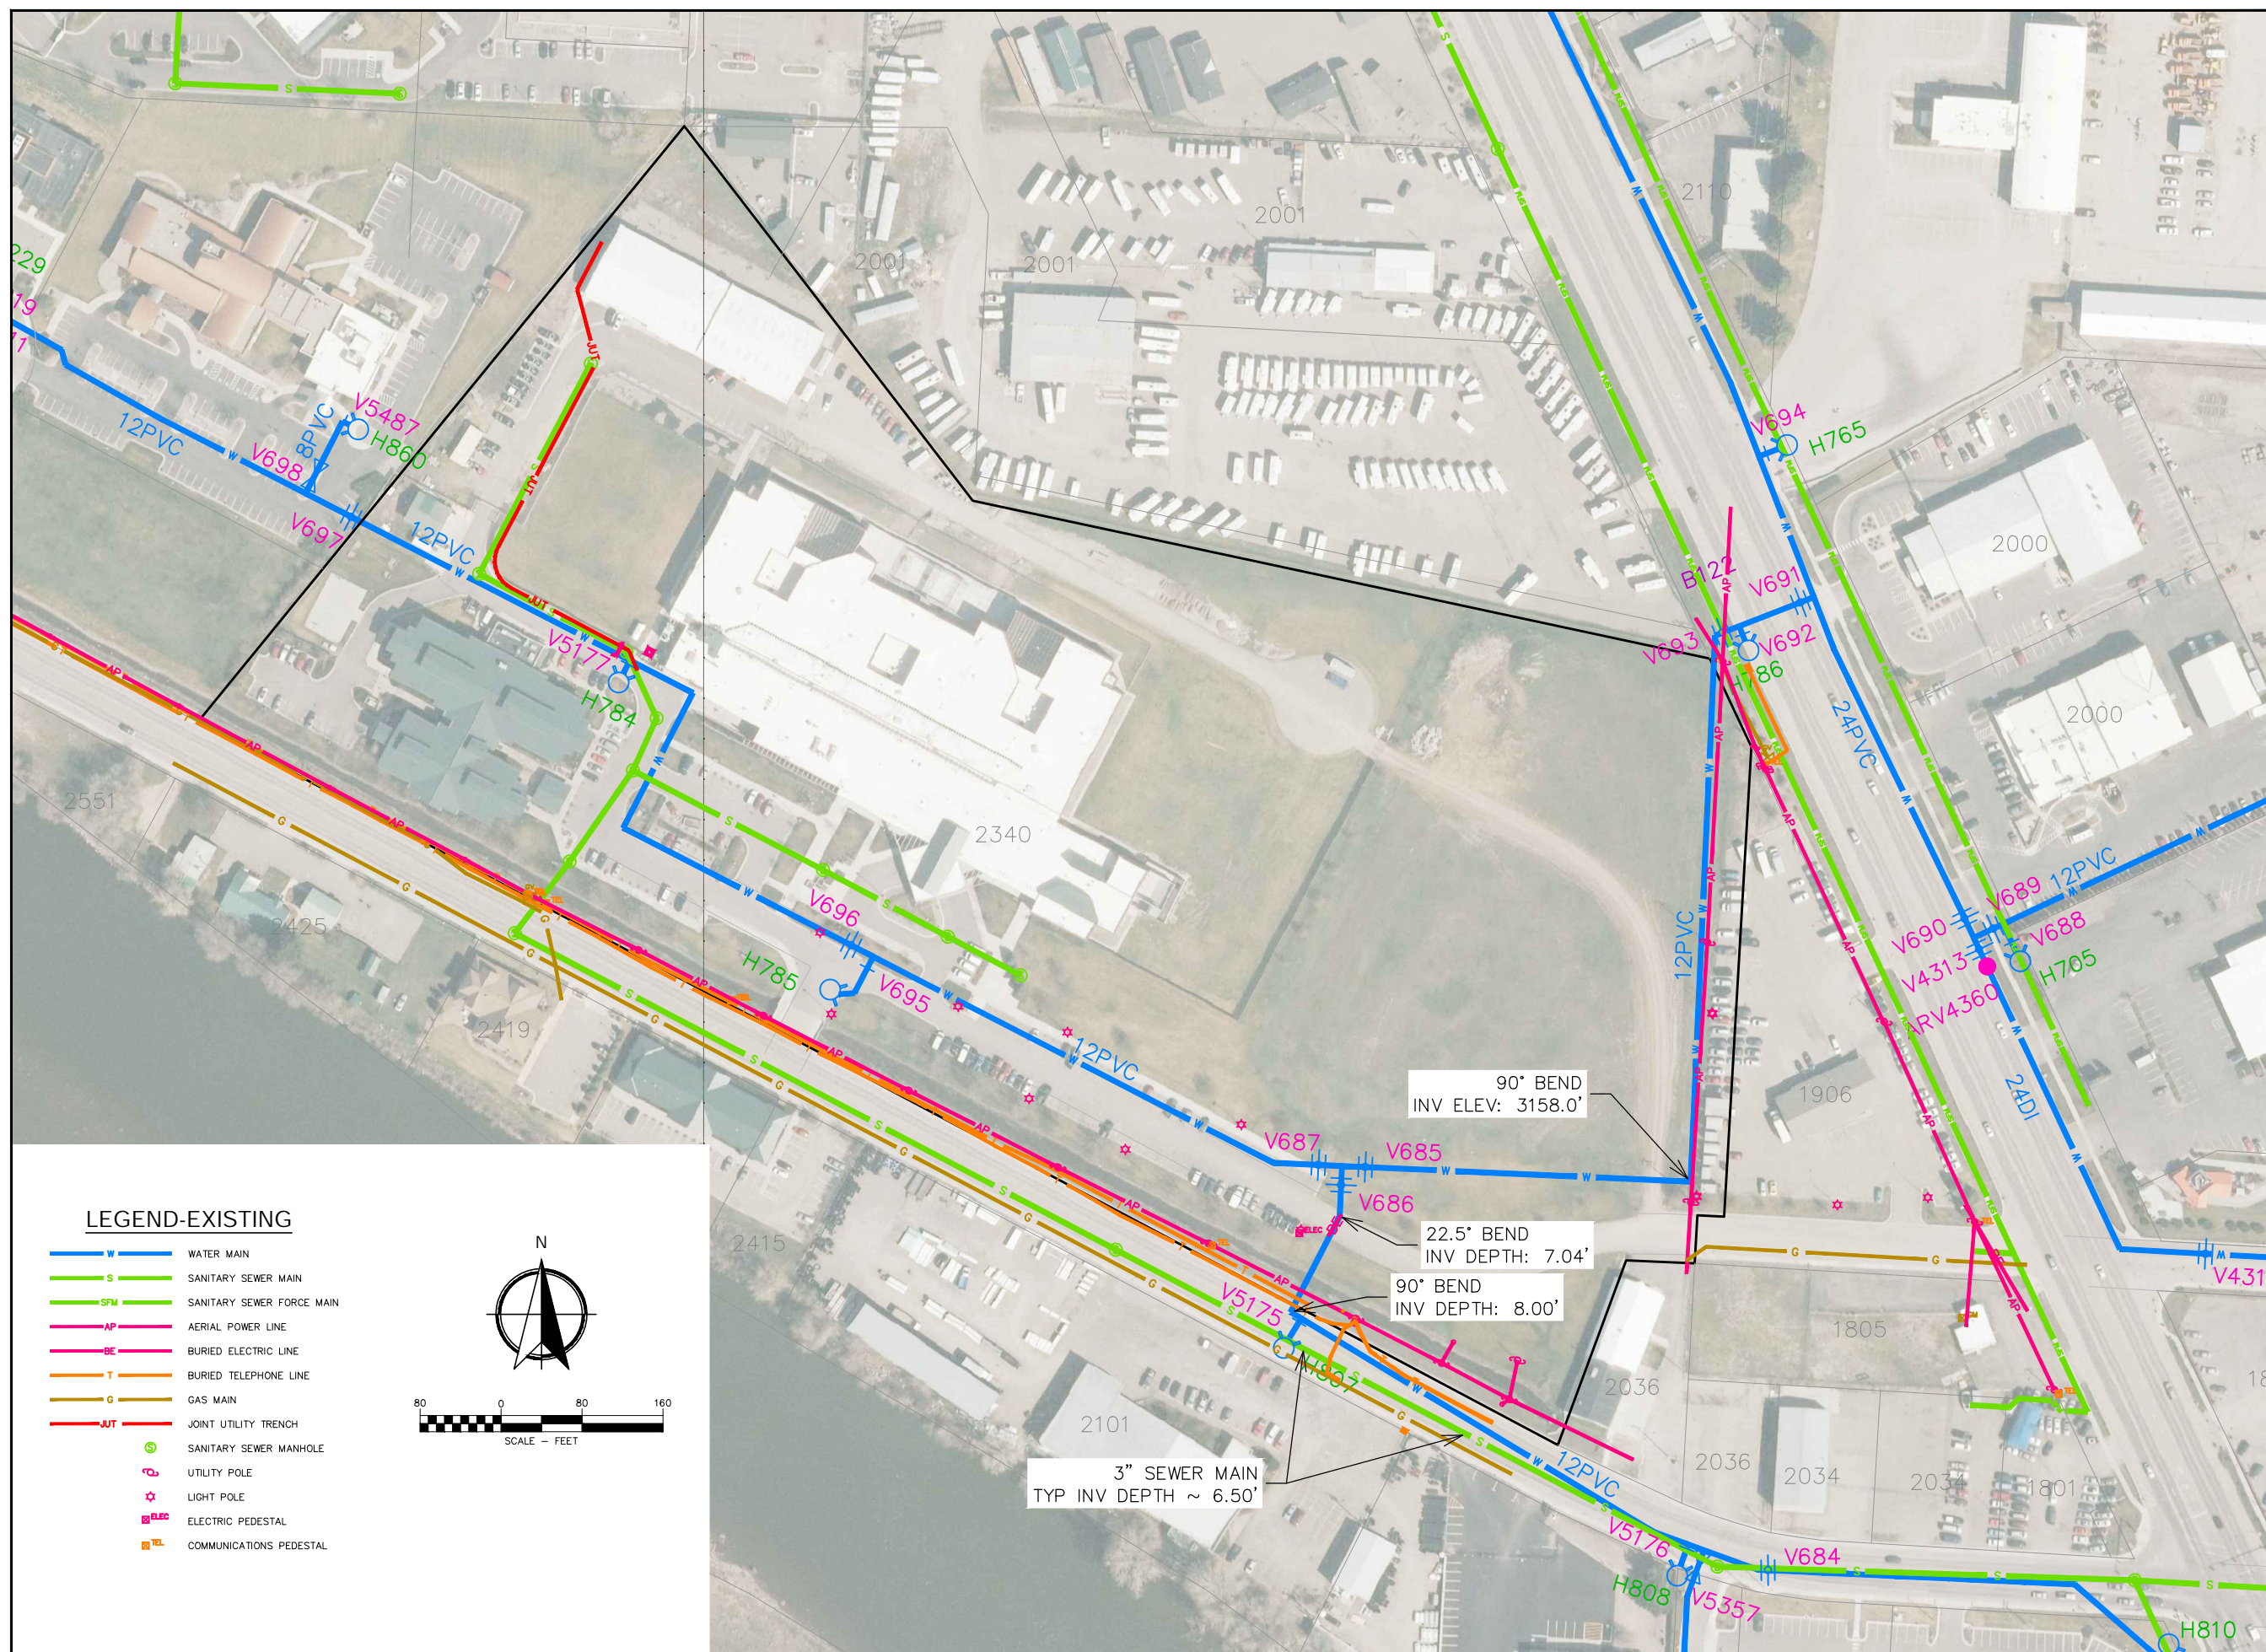

LEGEND-EXISTING

- W WATER MAIN
- S SANITARY SEWER MAIN
- SFM SANITARY SEWER FORCE MAIN
- AP AERIAL POWER LINE
- BE BURIED ELECTRIC LINE
- T BURIED TELEPHONE LINE
- G GAS MAIN
- JUT JOINT UTILITY TRENCH
- SANITARY SEWER MANHOLE
- UTILITY POLE
- LIGHT POLE
- ELECTRIC PEDESTAL
- COMMUNICATIONS PEDESTAL



NO.	DESCRIPTION	DATE

PROJECT: 19-11-19
 LAYOUT: ...
 SURVEYED: ...
 DESIGN: ...
 DRAFT: ...
 APPROVE: ...
 DATE: ...

AUGUST 2020

SHEET MULLAN

FILE: W:\Projects\191119\CAD Data\Exhibits\191119_Existing Utilities Exhibit.dwg