
### OWNER OF RECORD: TOLLEFSON PROPERTIES LLC

# MCNETT FLATS

SUBDIVIDER: TOLLEFSON PROPERTIES LLC

TOTAL SUBDIVISION AREA: 20.19 ACRES (GROSS) 15.42 ACRES (NET)

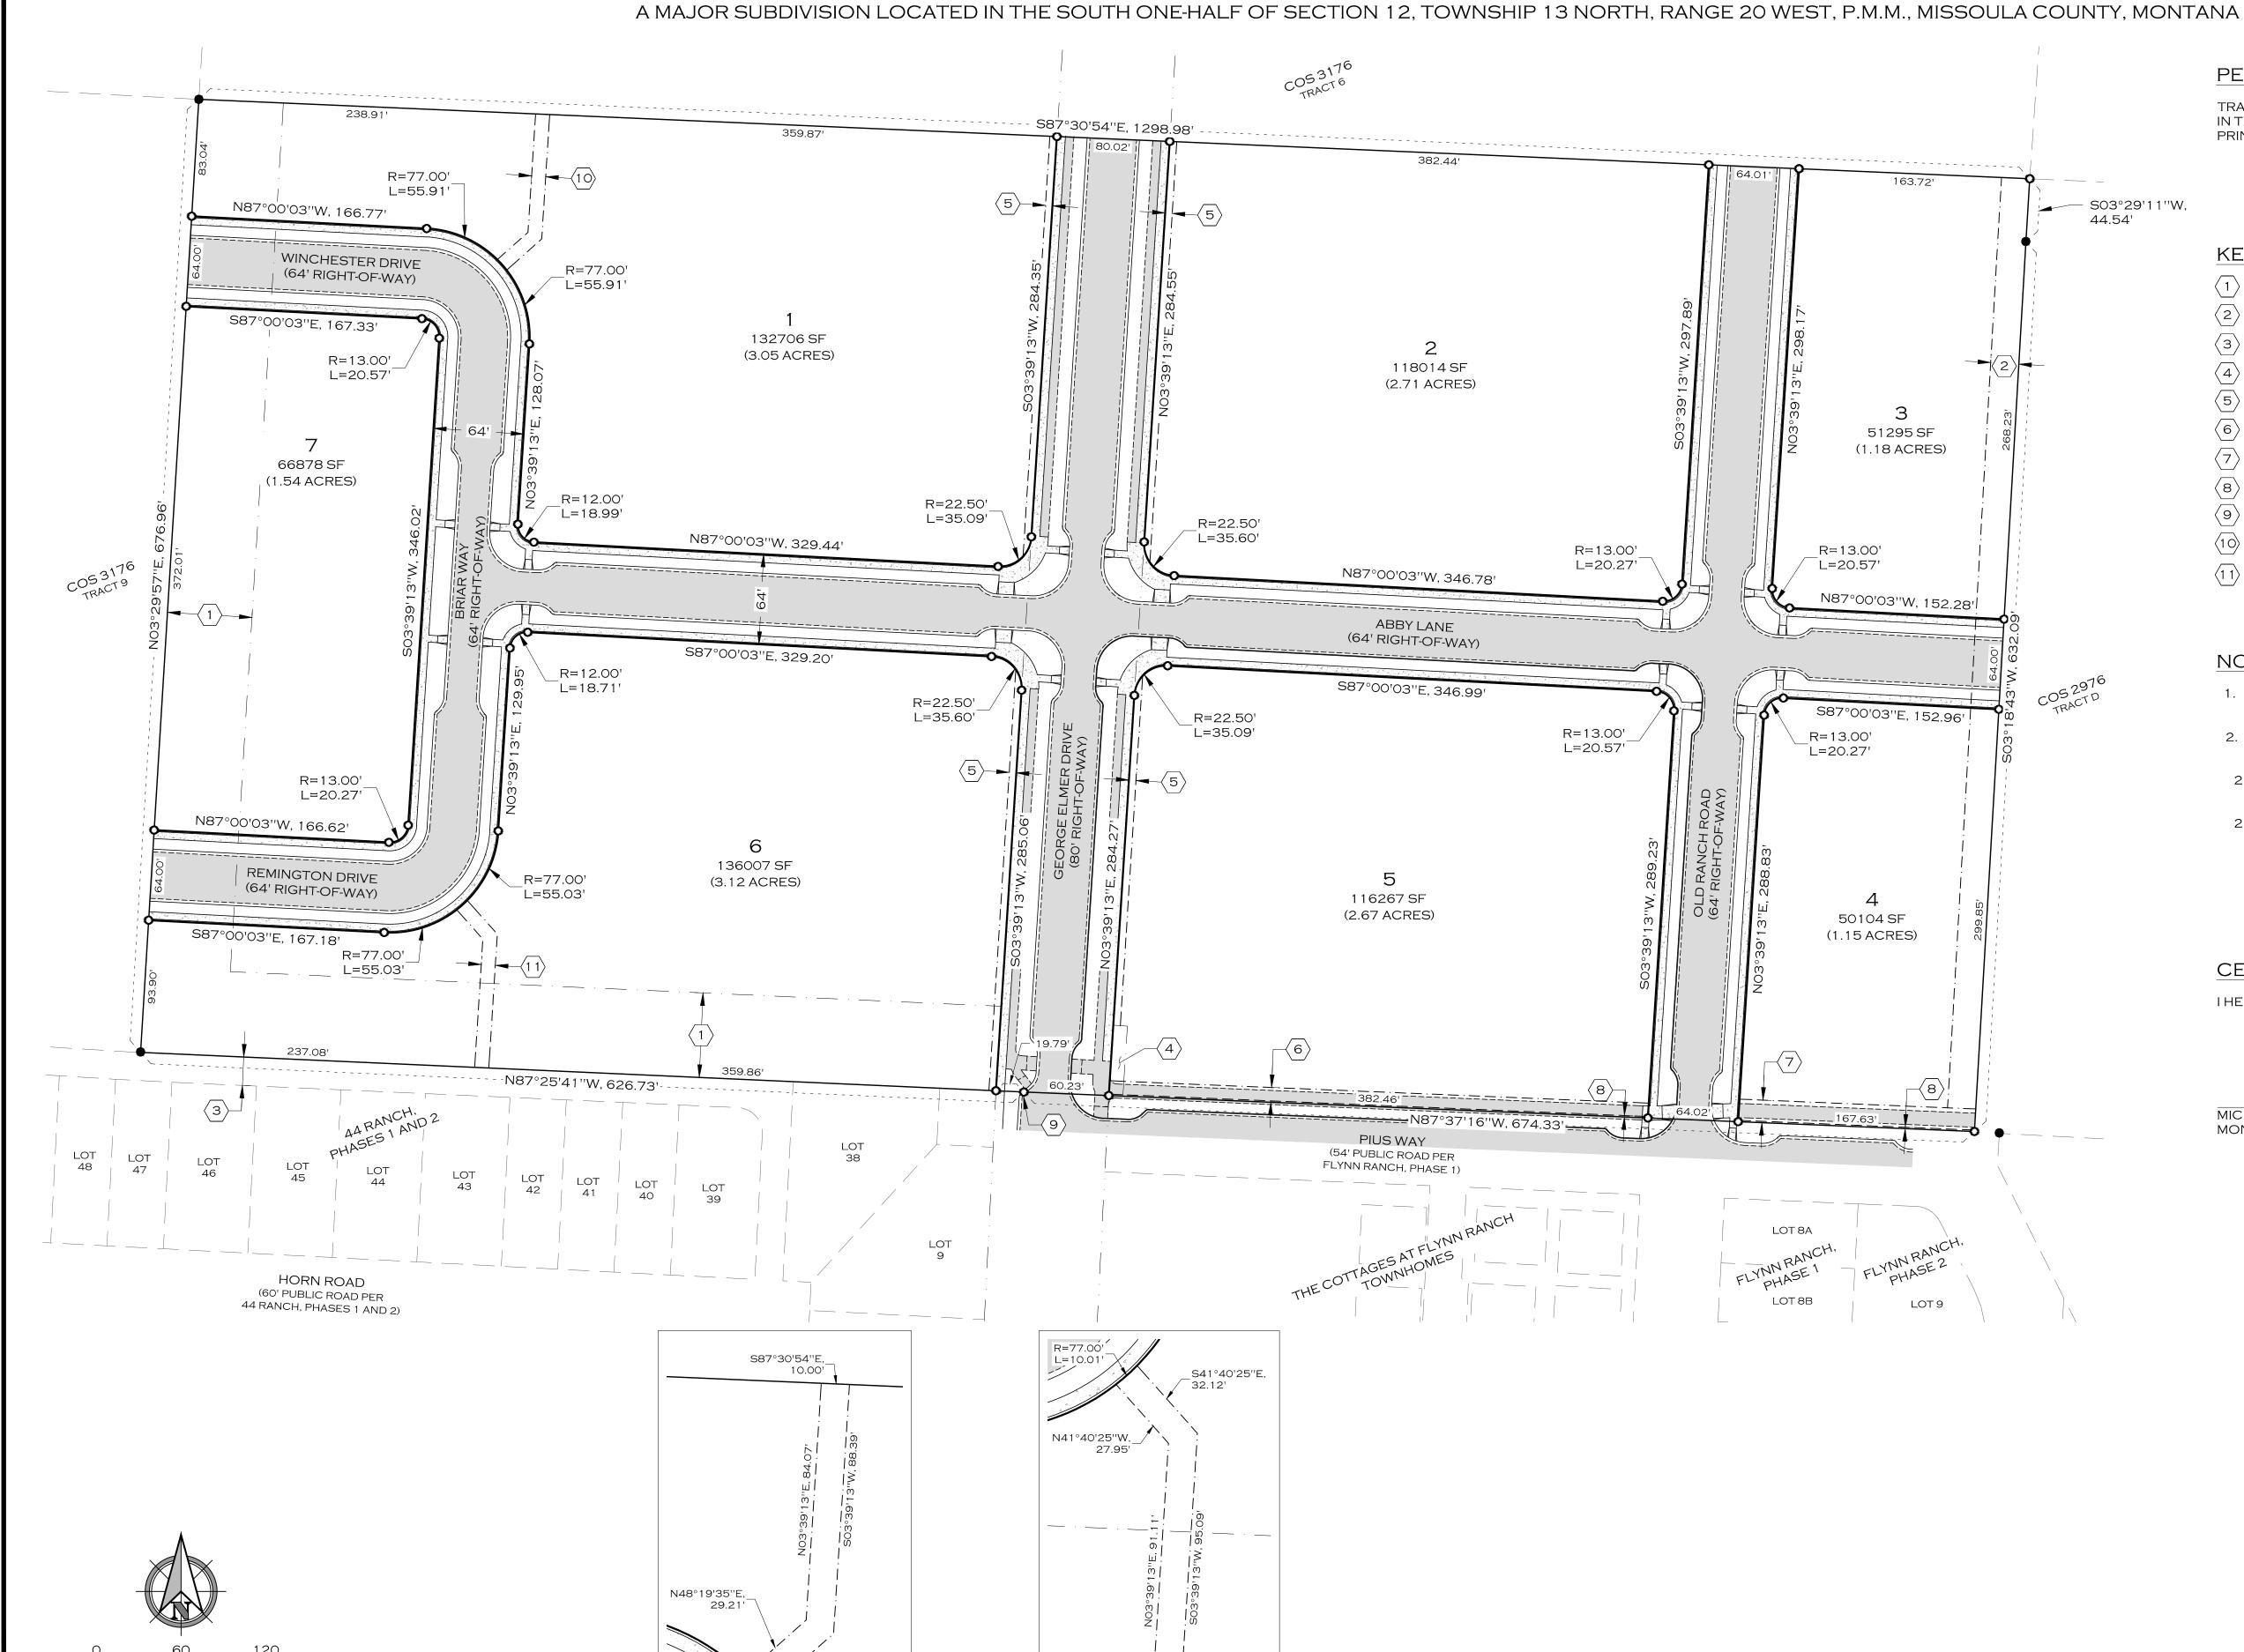

N87°25'41''W,\_

DETAIL 'B'

NOT TO SCALE

\_S48°19'35''W,

33.32'

DETAIL 'A'

NOT TO SCALE

BASIS OF BEARING:

MONTANA STATE PLANE - 2500

GRID NORTH - GROUND DISTANCES

VERTICAL DATUM

NAVD88

KEY NOTES:

(1) 60' PRIVATE ROAD & PUBLIC UTILITY EASEMENT PER MICRO BOOK 549, PAGE 1716

TRACT 8A OF CERTIFICATE OF SURVEY 6109, RECORDS OF MISSOULA COUNTY, LOCATED

IN THE SOUTH ONE-HALF OF SECTION 12, TOWNSHIP 13 NORTH, RANGE 20 WEST,

2 PROPOSED 20' IRRIGATION EASEMENT

PERIMETER LEGAL DESCRIPTION

- (3) 20' ALLEY PER 44 RANCH, PHASES 1 AND 2
- 4 \ 10' X 50' DRAINAGE EASEMENT PER BOOK 864, PAGE 382

PRINCIPAL MERIDIAN MONTANA, MISSOULA COUNTY, MONTANA.

- (5) 5' PUBLIC ACCESS & UTILITY EASEMENT
- 6 10.5' PUBLIC ACCESS EASEMENT
- $\langle 7 \rangle$  16' PUBLIC ACCESS EASEMENT
- 8 1' NO ACCESS STRIP
  - SOUTH BOUNDARY BEARING INFLECTION POINT PER CERTIFICATE OF SURVEY 6109
- (10) 10' PUBLIC ACCESS EASEMENT (SEE DETAIL 'A')
- $\langle 1 \, 1 \rangle$  10' PUBLIC ACCESS EASEMENT (SEE DETAIL 'B')

## NOTES:

- 1. PROPOSED BEARINGS & DISTANCES AND PROPOSED EASEMENTS ARE PRELIMINARY AND MAY BE SUBJECT TO CHANGE PRIOR TO SUBMITTAL OF FINAL PLAT.
- 2. PARKLAND DEDICATION TO BE SATISFIED THROUGH ONE (1) OF THE FOLLOWING
- 2.1. CASH-IN-LIEU OF 2.92 ACRES OF PARKLAND AND DEDICATION OF 0.15 ACRES OF MULTI-USE TRAIL EASEMENT.
- 2.2. CASH-IN-LIEU OF 1.46 ACRES OF PARKLAND, 1.46 ACRES OF COMMON AREAS TO BE PLATTED TO THE EAST OF GEORGE ELMER DRIVE, AND DEDICATION OF 0.15 ACRES OF MULTI-USE TRAIL EASEMENT.

## CERTIFICATE OF SURVEYOR

I HEREBY CERTIFY THAT THIS PRELIMINARY PLAT WAS PREPARED UNDER MY SUPERVISION.

MICHAEL D. SHAYLOR, PLS MONTANA REGISTRATION NO. 19110 LS

WOITH ENGINEERING, INC. RINCIPAL MERIDIAN MONTANA SECTION TOWNSHIP ISSOULA COUNTY, MONTANA VEI JOB#: 1931 **ENGINEERS & SURVEYORS** DRAWN: CRH QA: MDS 405 3RD STREET NW. SUITE 206 • GREAT FALLS. MT 59404 • 406-761-1955 13 N DATE: DECEMBER 1, 2020 3860 O'LEARY STREET, SUITE A • MISSOULA, MT 59808 • 406-203-9565 FILENAME: PRELIM-PLAT.DWG • WWW.WOITHENG.COM • SHEET <u>1</u> OF <u>1</u>